


LOCATION PLAN

1 : 1250

Graphical Scale 1:1250

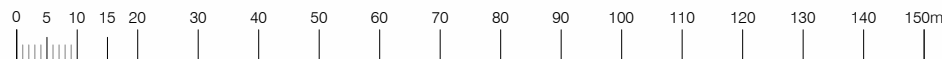

Only figured dimensions should be used.

Scaled dimensions should be checked with the Architect.

This drawing together with the design, is the property and copyright of the Architect and must not be reproduced without written permission



rev	description	drwn	auth	date
-----	-------------	------	------	------

DO NOT SCALE OFF THIS DRAWING

ACUMEN

Designers & Architects

acumenarchitects.co.uk 01484 546 000

Headrow House, Old Leeds Road, Huddersfield, Huddersfield HD1 1SG

Client	Mr M Khan
--------	-----------

Project	11 HOLMCLIFFE AVENUE
---------	----------------------

Project No	Drawing No	Rev
2976	ACU (LOC)	

Description
LOCATION PLAN

Scale	Date Drawn	Drawn By	Authorised By
1 : 1250@ A4	05/03/26	GA	JC

Purpose of Issue
Planning <input checked="" type="radio"/> Building Regs <input type="radio"/> Tender <input type="radio"/> Construction <input type="radio"/> Comment <input type="radio"/> Info <input type="radio"/>