


Only figured dimensions should be used.

Scaled dimensions should be checked with the Architect.


This drawing together with the design, is the property and copyright of the Architect and must not be reproduced without written permission

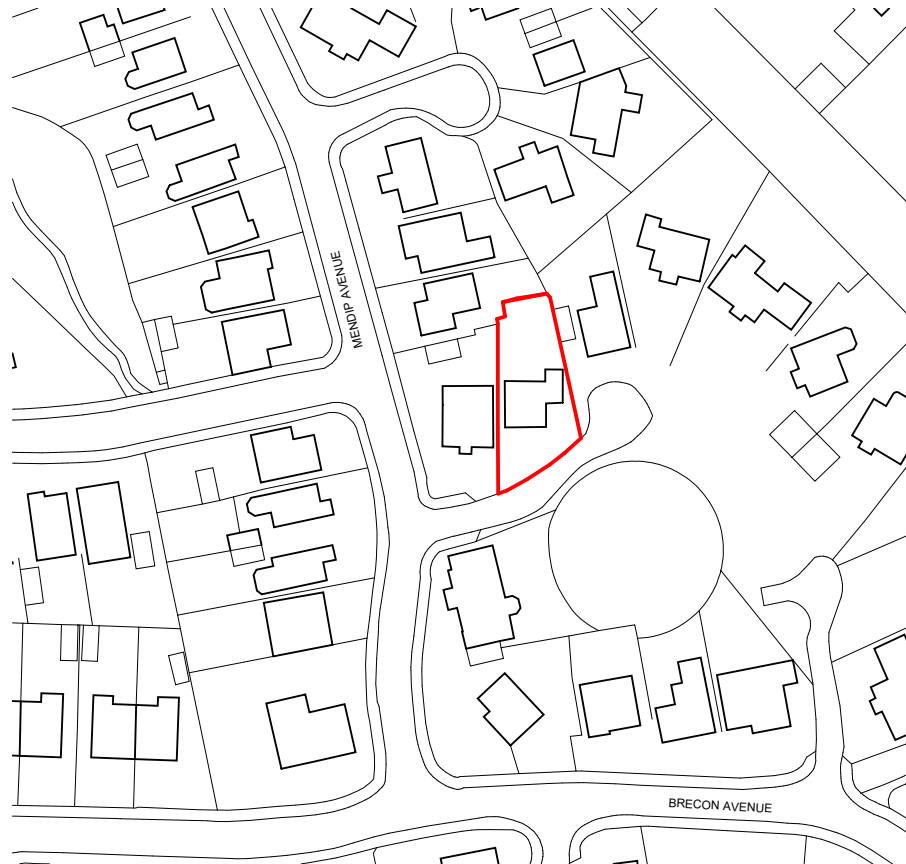

# LOCATION PLAN

1 : 1250

Graphical Scale 1:1250

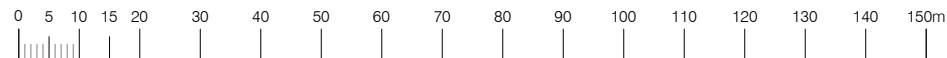

rev	description	drwn	auth	date
-----	-------------	------	------	------

DO NOT SCALE OFF THIS DRAWING

**ACUMEN**  
Designers & Architects

acumenarchitects.co.uk 01484 546 000  
Headrow House, Old Leeds Road, Huddersfield, Huddersfield HD1 1SG

Client **Mr & Mrs Thornton**

Project **14 Mendip Avenue**

Project No	Drawing No	Rev
2980	ACU (LOC)	

Description **LOCATION PLAN**

Scale	Date Drawn	Drawn By	Authorised By
1 : 1250@ A4	20/03/26	GA	JC

Purpose of Issue

Planning
  Building Regs
  Tender
  Construction
  Comment
  Info