


Only figured dimensions should be used.  
 Scaled dimensions should be checked with the Architect.  
 This drawing together with the design, is the property and copyright  
 of the Architect and must not be reproduced without written  
 permission

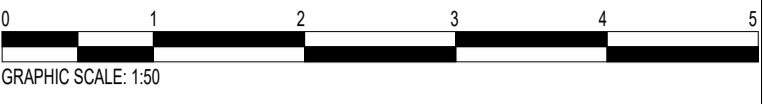


**A - SOUTH-WEST PROPOSED ELEVATION FRONT**  
 1 : 50



**B - SOUTH-EAST PROPOSED ELEVATION SIDE 1**  
 1 : 50



**C - NORTH-EAST PROPOSED ELEVATION REAR**  
 1 : 50

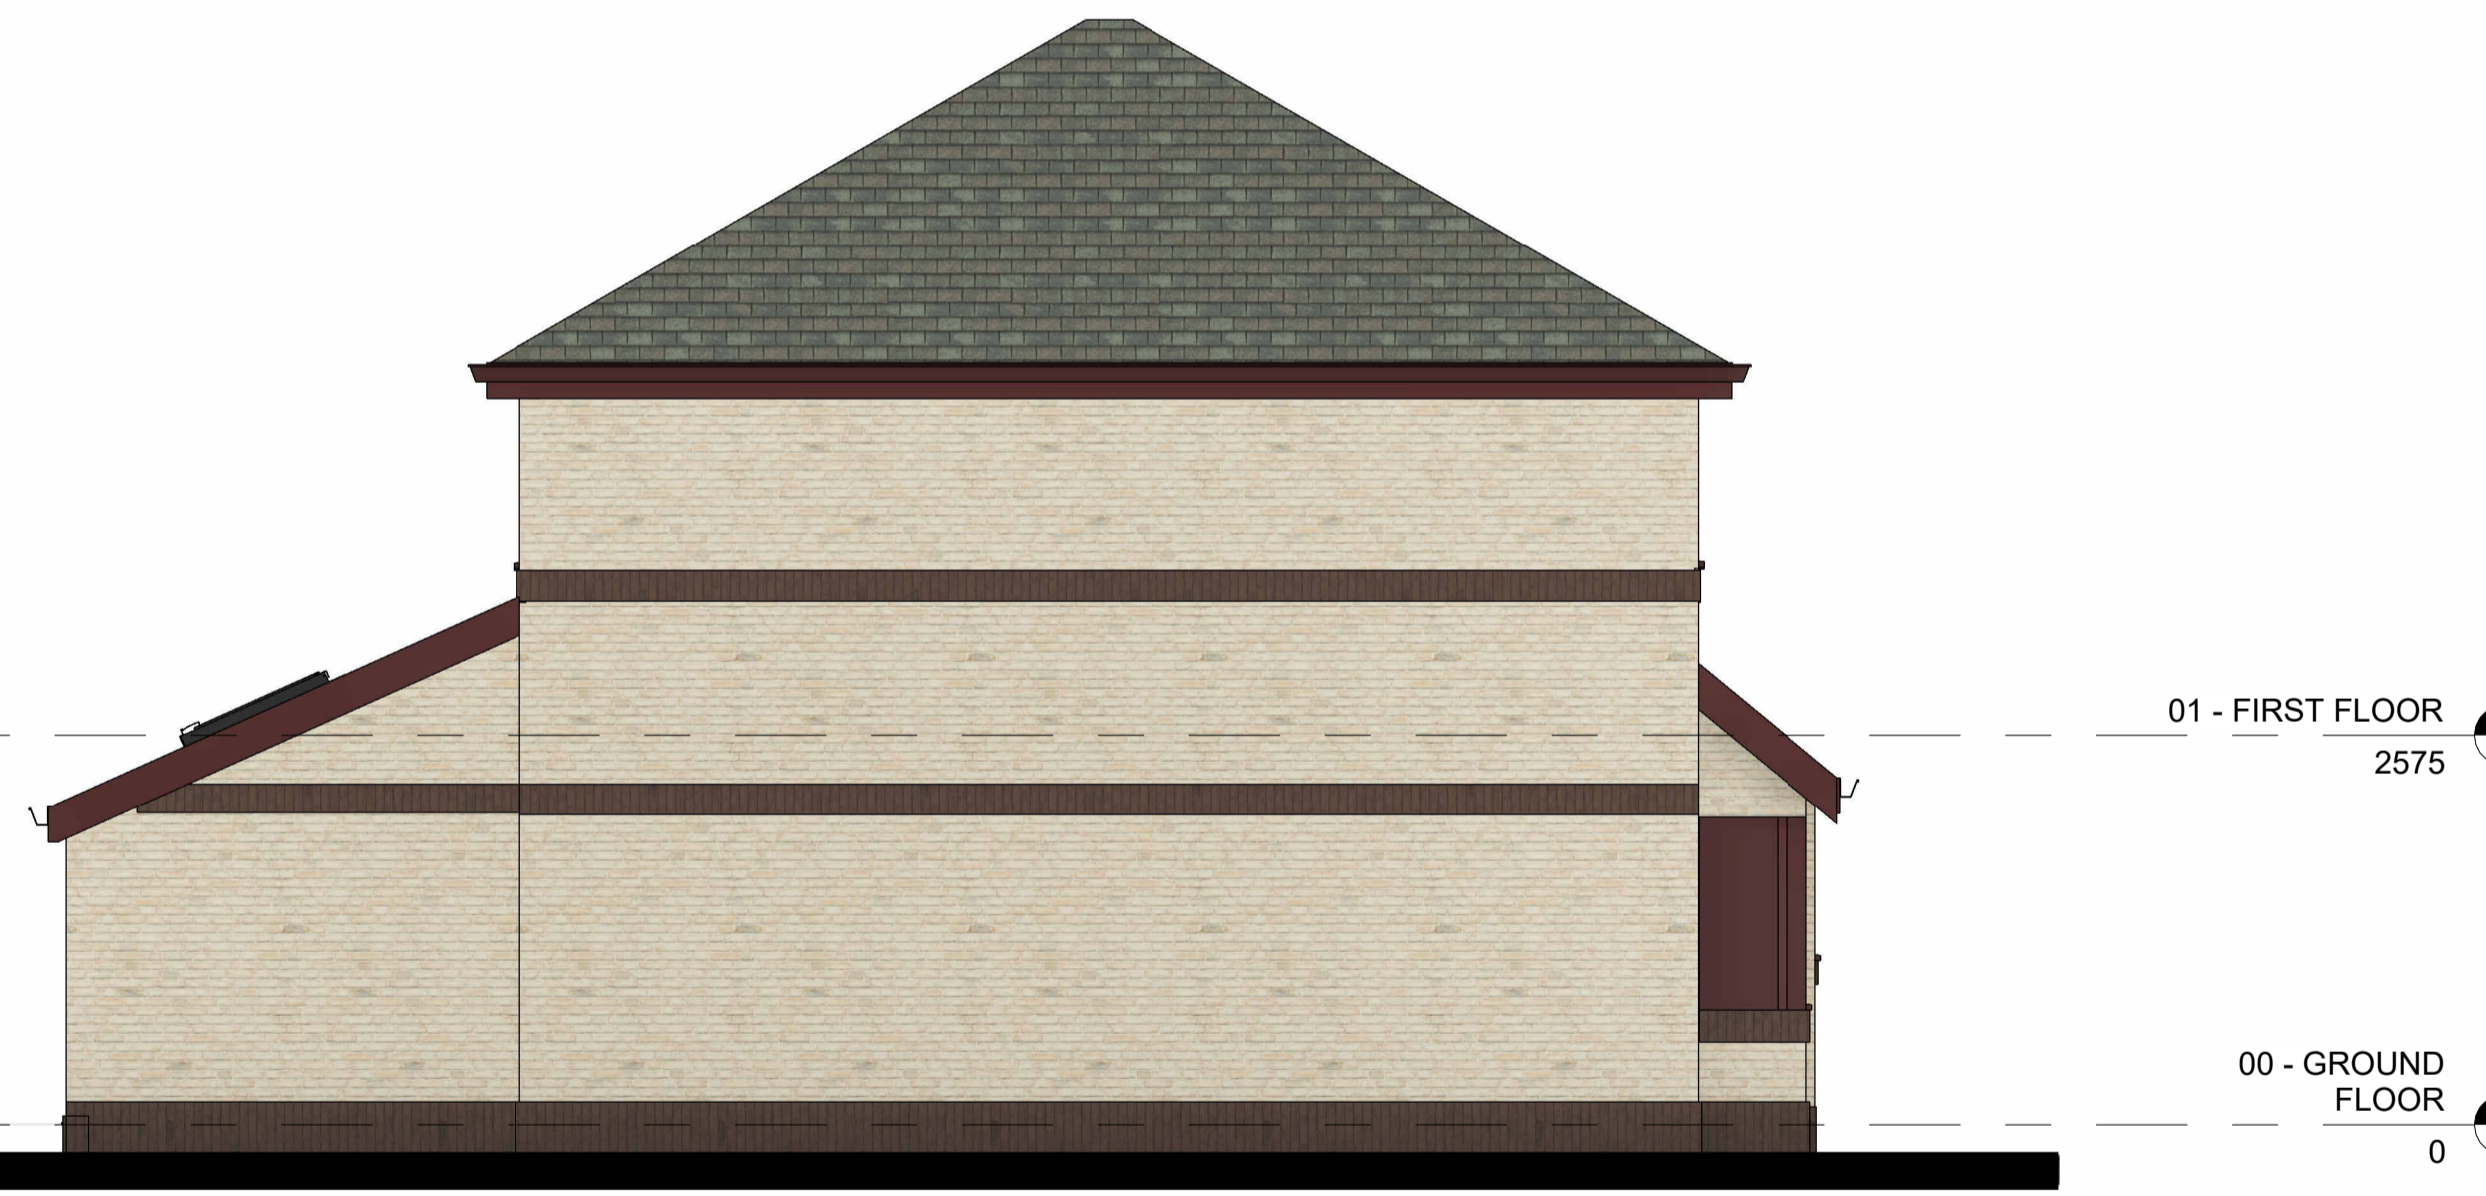

**D - NORTH-WEST PROPOSED ELEVATION SIDE 2**  
 1 : 50

rev	description	drawn	auth	date
DO NOT SCALE OFF THIS DRAWING				
<b>ACUMEN</b> Designers & Architects				
acumenarchitects.co.uk 01484 546 000 Headrow House, Old Leeds Road, Huddersfield, Huddersfield HD1 1SG				
Client <b>Mr &amp; Mrs Thornton</b>				
Project <b>14 Mendip Avenue</b>				
Project No <b>2980</b>	Drawing No <b>(100)06</b>	Rev		
Description <b>PROPOSED ELEVATIONS</b>				
Scale <b>1 : 50 @ A1</b>	Date Drawn <b>20/03/26</b>	Drawn By <b>GA</b>	Authorised By <b>JC</b>	
Purpose of Issue Planning <input checked="" type="checkbox"/> Building Regs <input type="checkbox"/> Tender <input type="checkbox"/> Construction <input type="checkbox"/> Comment <input type="checkbox"/> Info <input type="checkbox"/>				