


Location Plan

Site Address: C R Longley And Co Ltd, Manufacturing Plant, Longley Concrete Ltd, Ravensthorpe Road, Thornhill Lees, Dewsbury, WF12 9EF

Date Produced: 30-Mar-2026

Scale: 1:1250 @A3

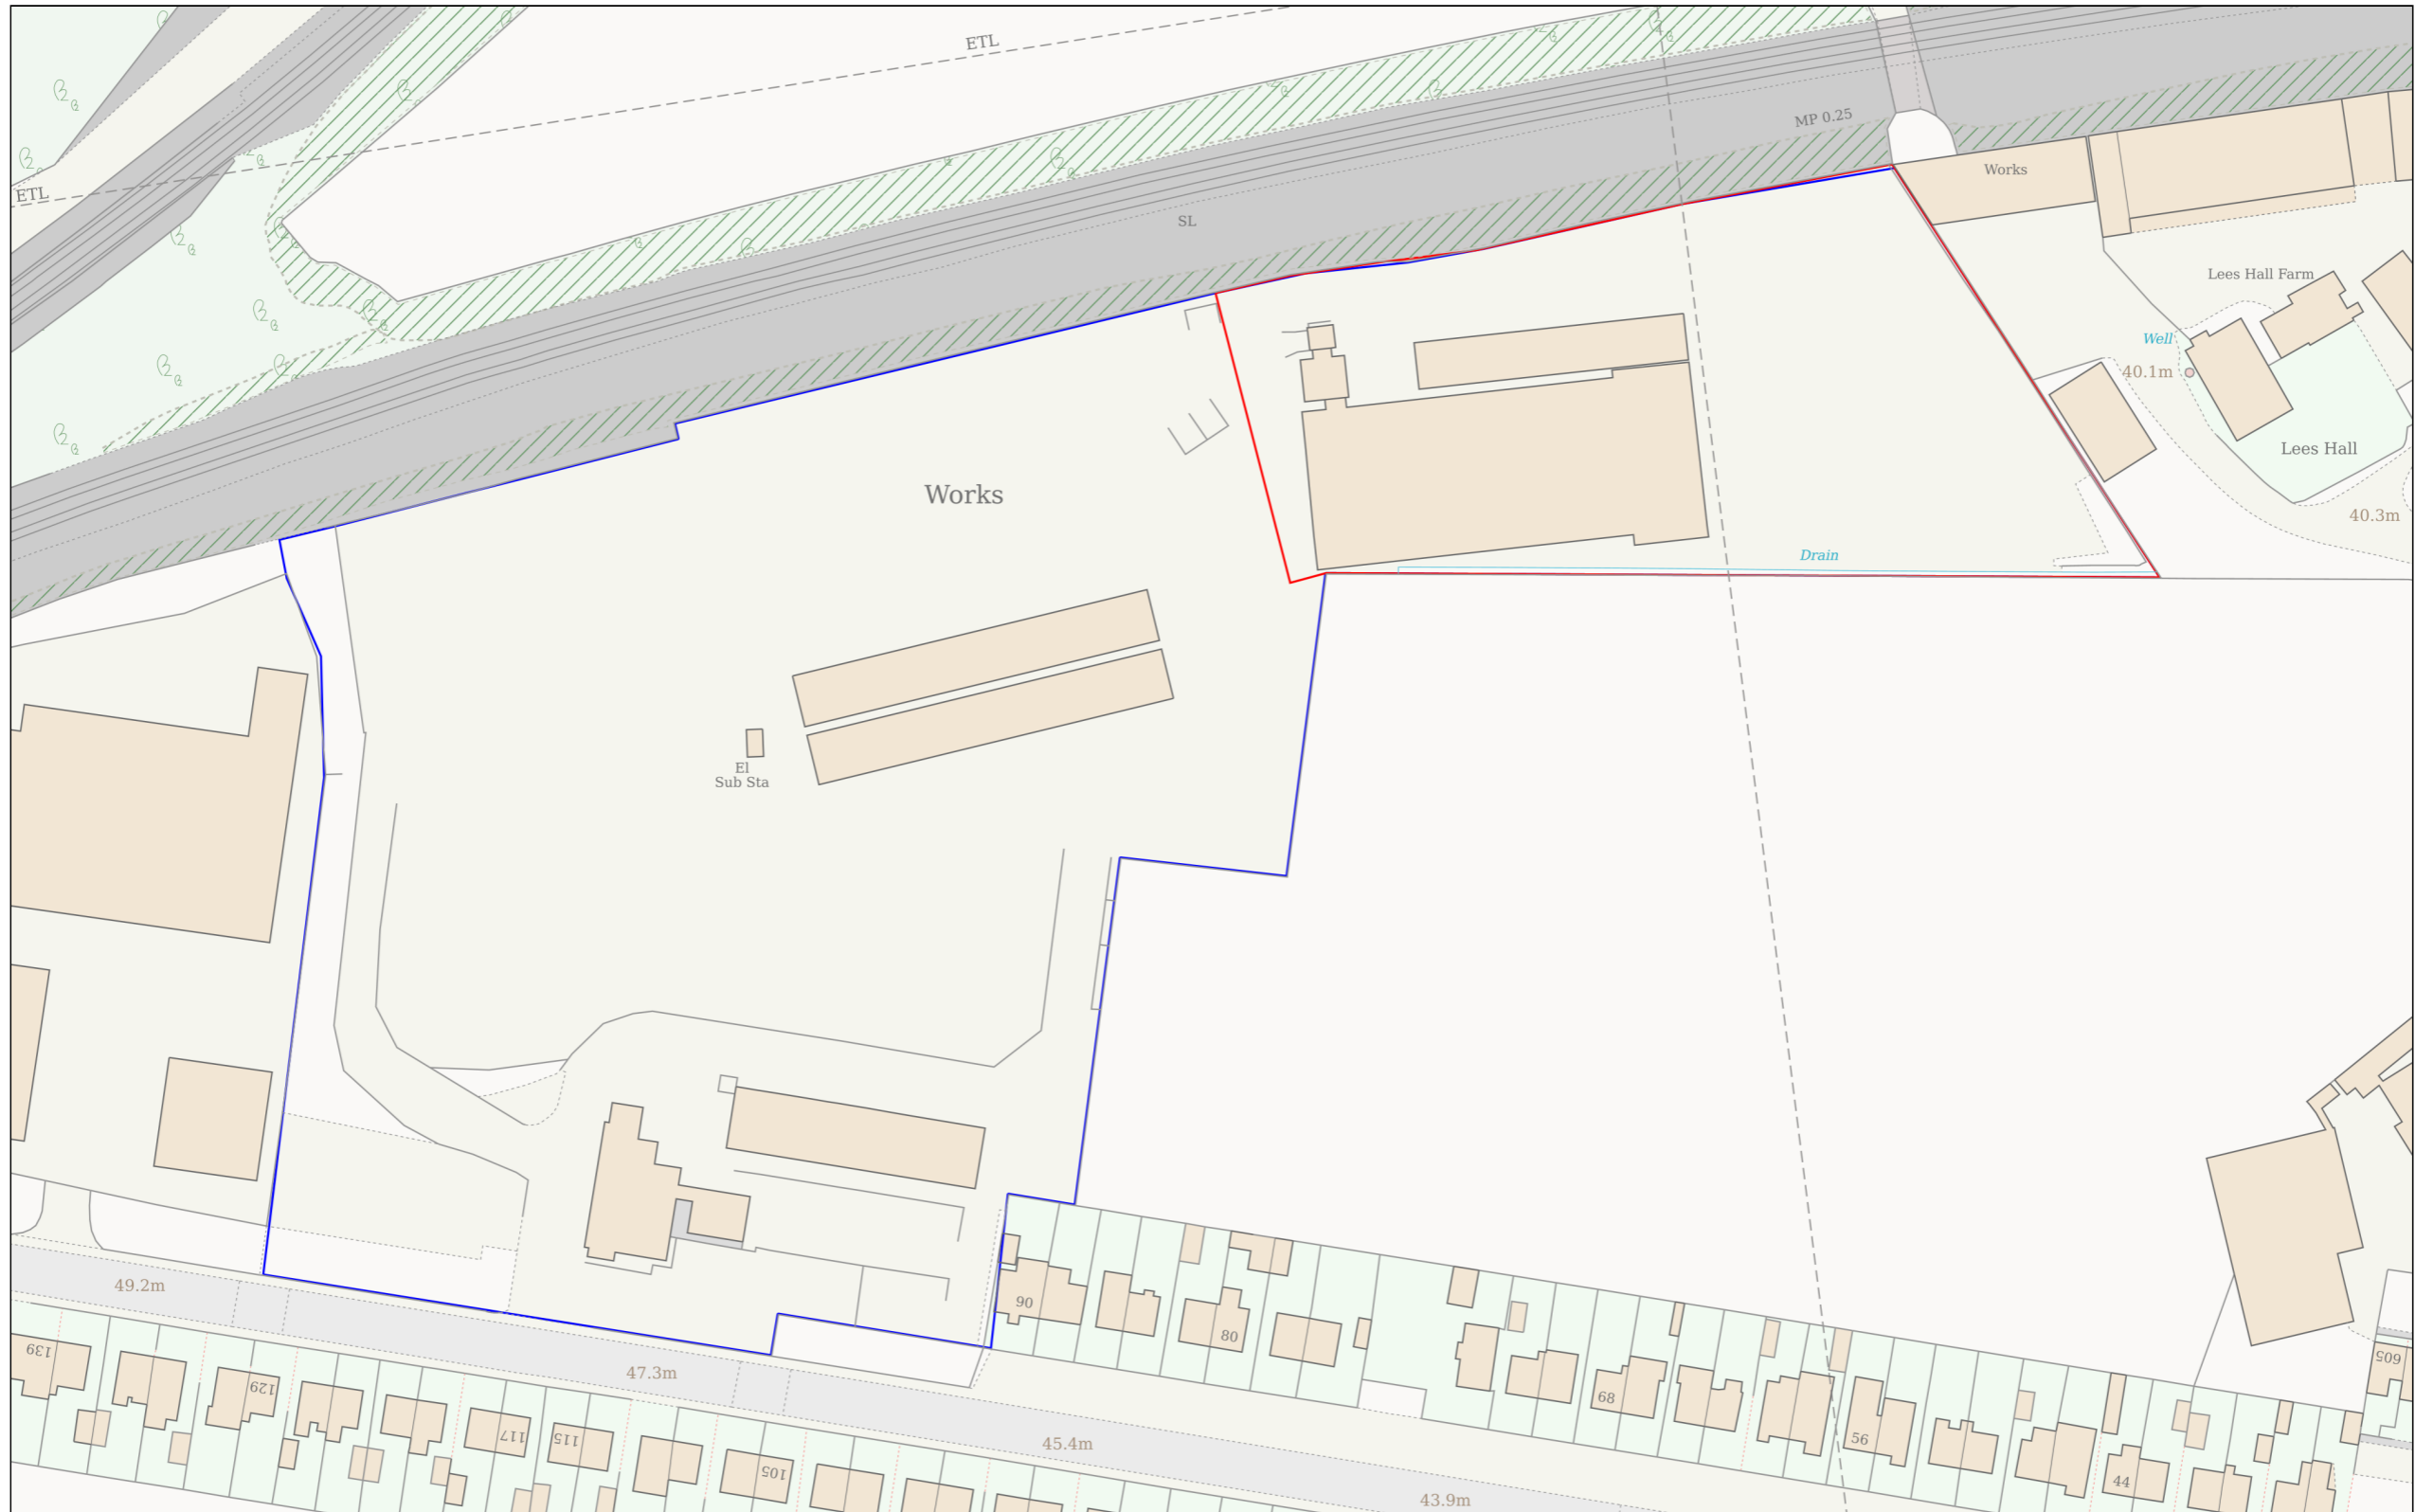

Planning Portal Reference: PP-14688931v1

