



NB: Downpipes, roof pumps, & emergency lighting is indicative & subject to specification


REVISION HISTORY			
REV	INITIALS	DESCRIPTION	DATE
-	GB	Creation	16/03/2026
A	GB	Width Reduced by 1m	23/03/2026


Title		Ibstock	
Company		Ibstock	
Designed	Checked	Date	
GB			
Reference		41642-1	
Sheet	Sheet Size	Scale	
1/5	A3	1:175	
SPACIOTEMPO Dovefields Industrial Estate, Uttoxeter, ST14 8HU Tel: (01889) 569569 sales@spaciotempo.co.uk www.spaciotempo.com			
This plan is the copyright of Spaciotempo and may not be reproduced in any material form, whether by photocopying, scanning, downloading onto computer or otherwise without the written permission of Spaciotempo. Any unauthorised use of this plan may result in civil proceedings and/or criminal prosecution.			

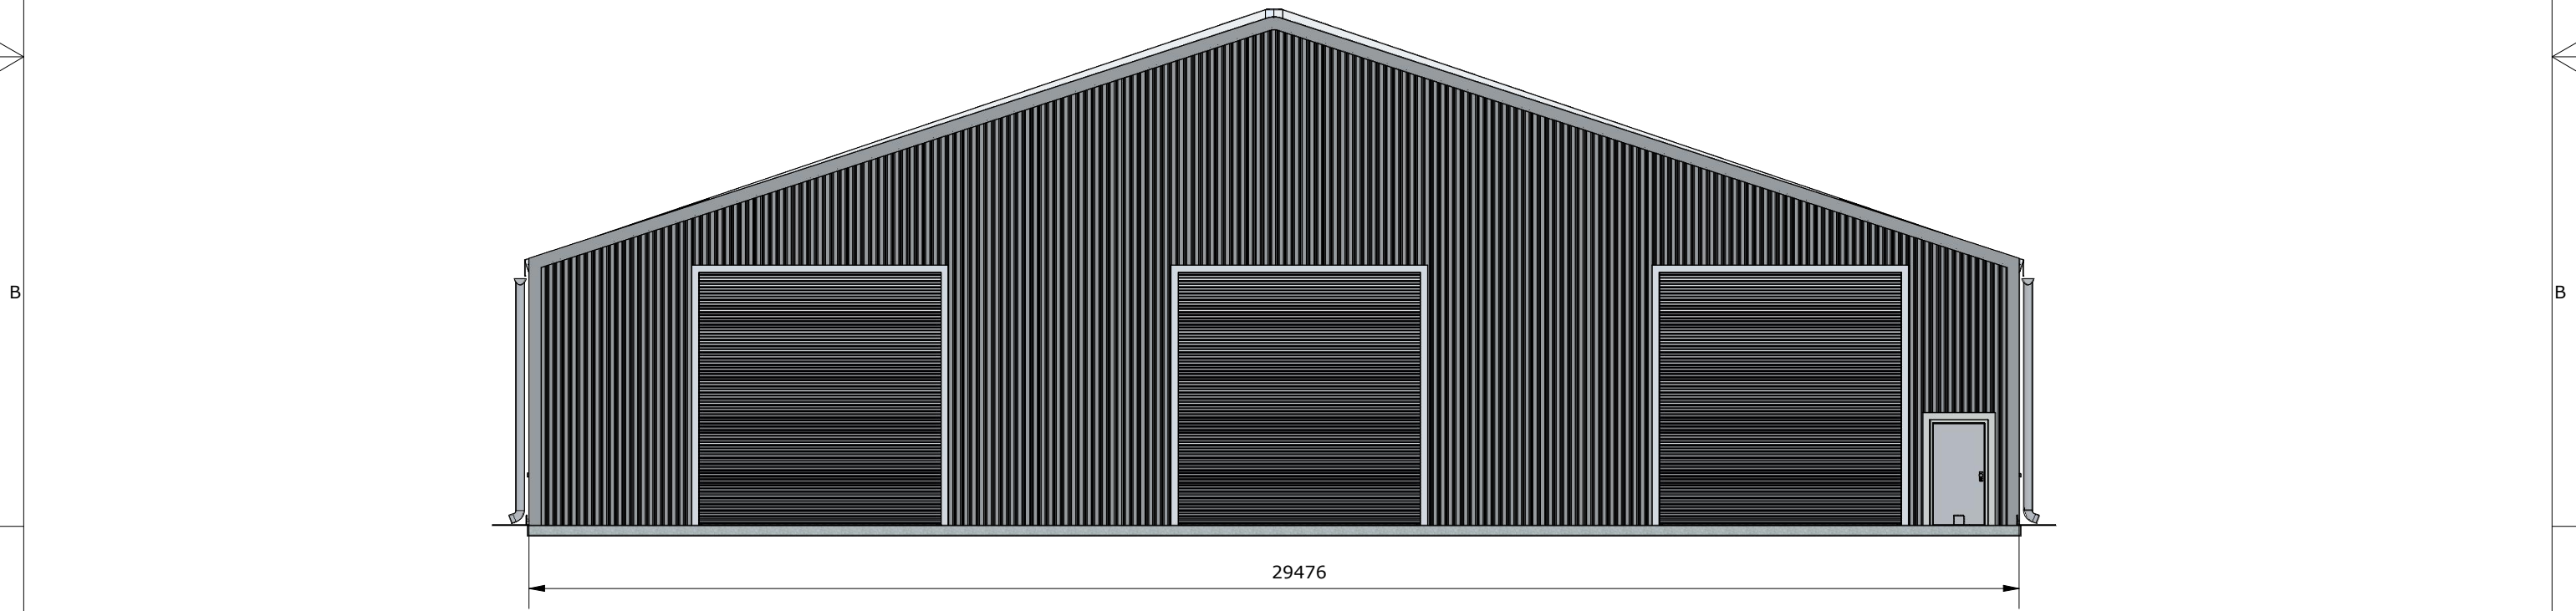

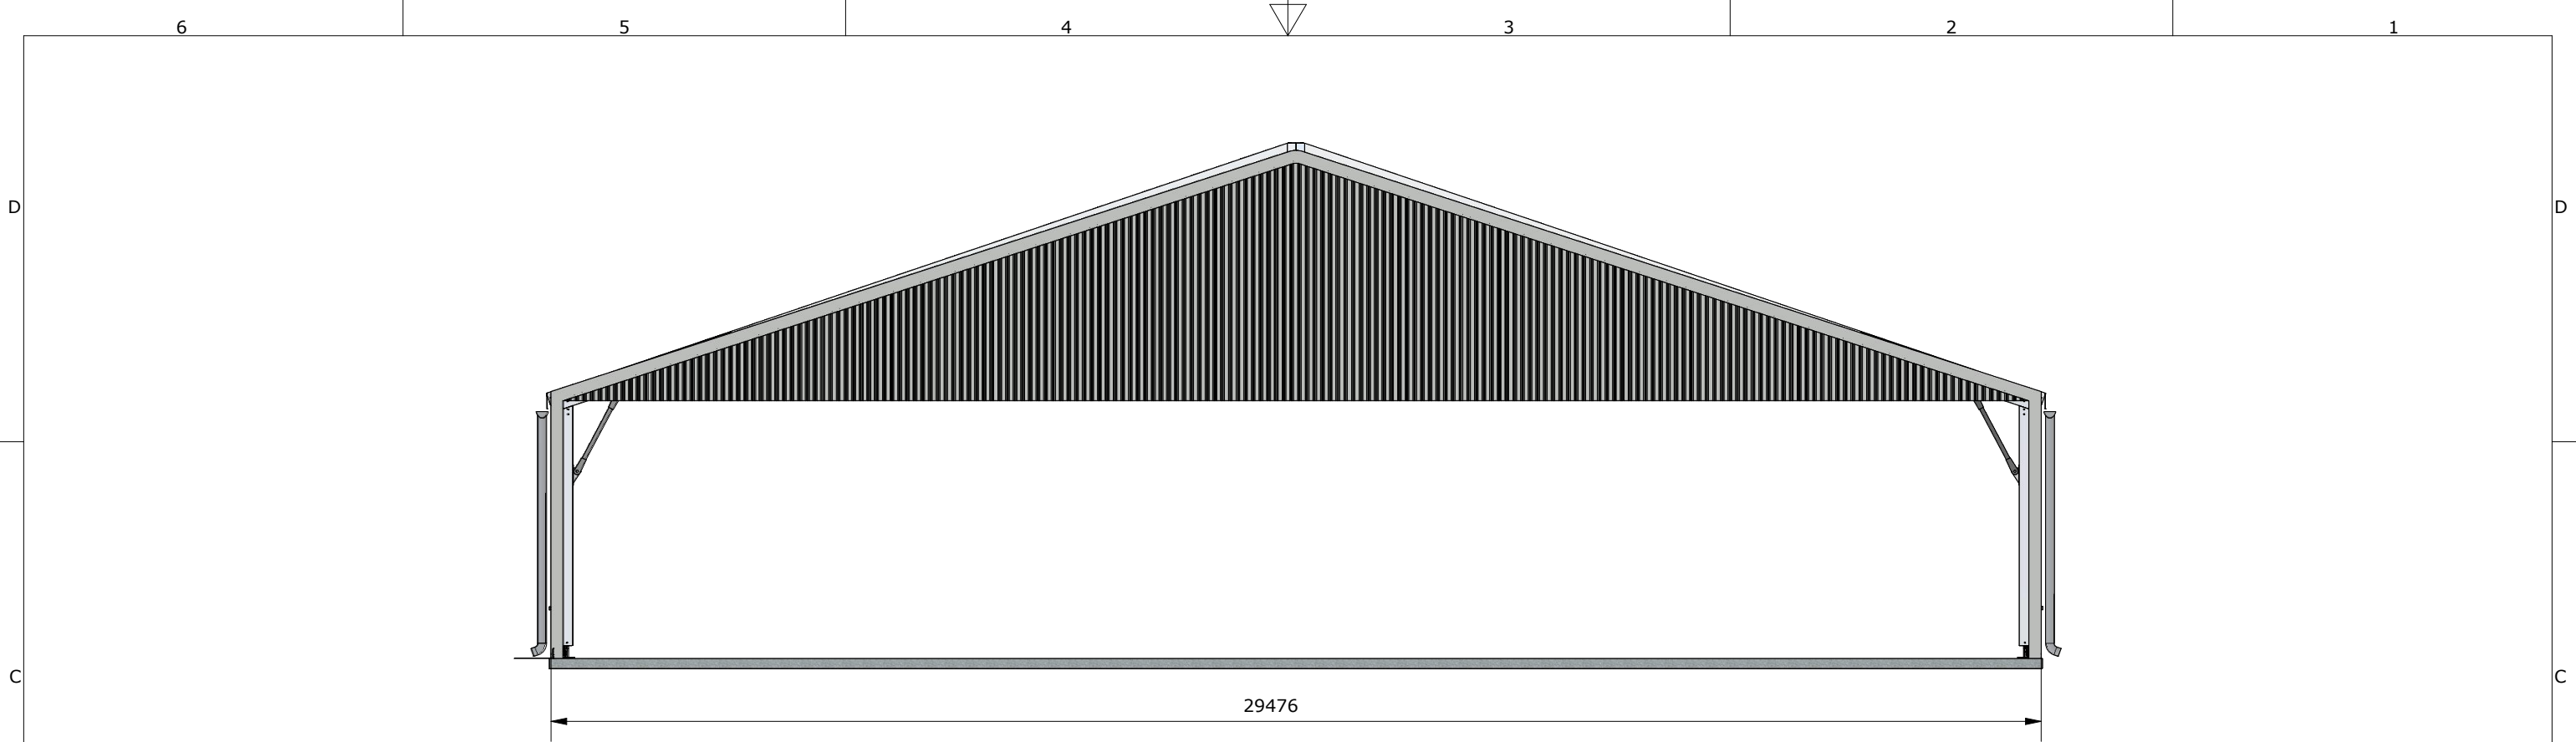


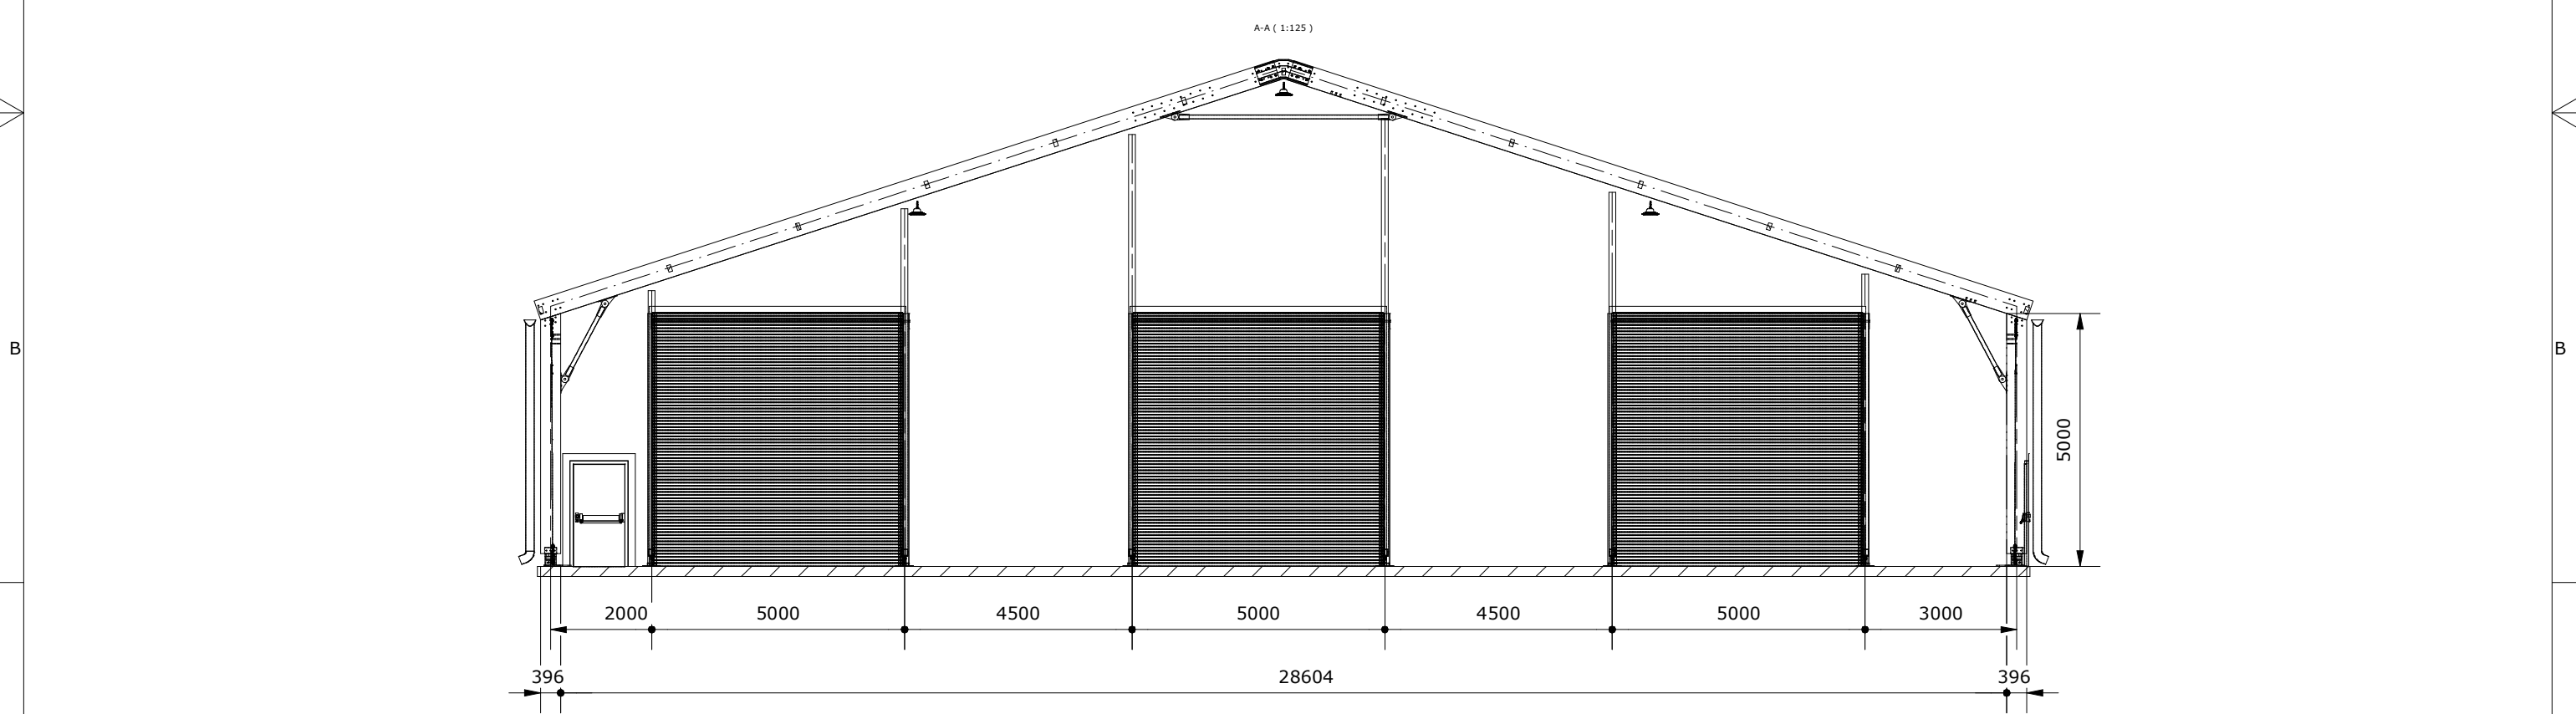
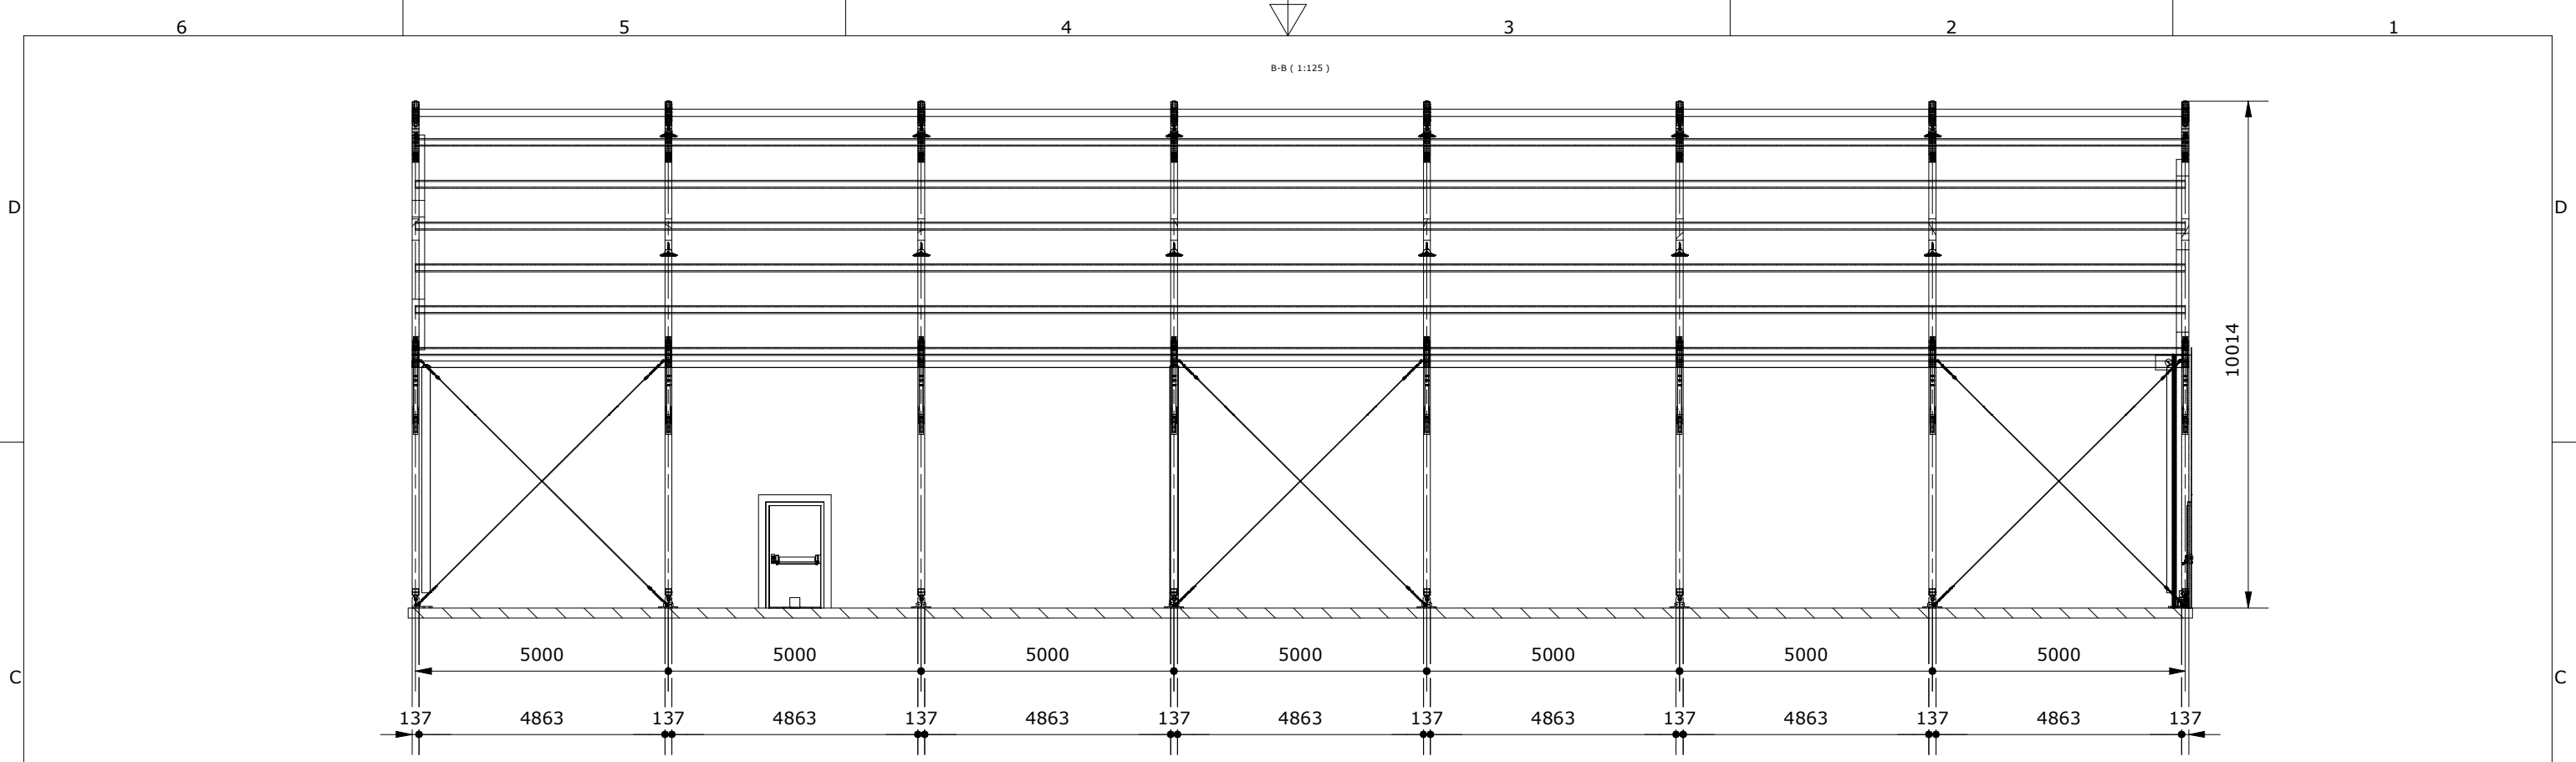
NB: Downpipes, roof pumps, & emergency lighting is indicative & subject to specification

Title			Ibstock
Company			Ibstock
Designed GB	Checked	Date	
Reference	41642-1		
Sheet 2/5	Sheet Size A3	Scale 1:125	
SPACIOTEMPO Dovefields Industrial Estate, Uttoxeter, ST14 8HU Tel: (01889) 569569 sales@spaciotempo.co.uk www.spaciotempo.com			 This plan is the copyright of Spaciotempo and may not be reproduced in any material form, whether by photocopying, scanning, downloading onto computer or otherwise without the written permission of Spaciotempo. Any unauthorised use of this plan may result in civil proceedings and/or criminal prosecution.

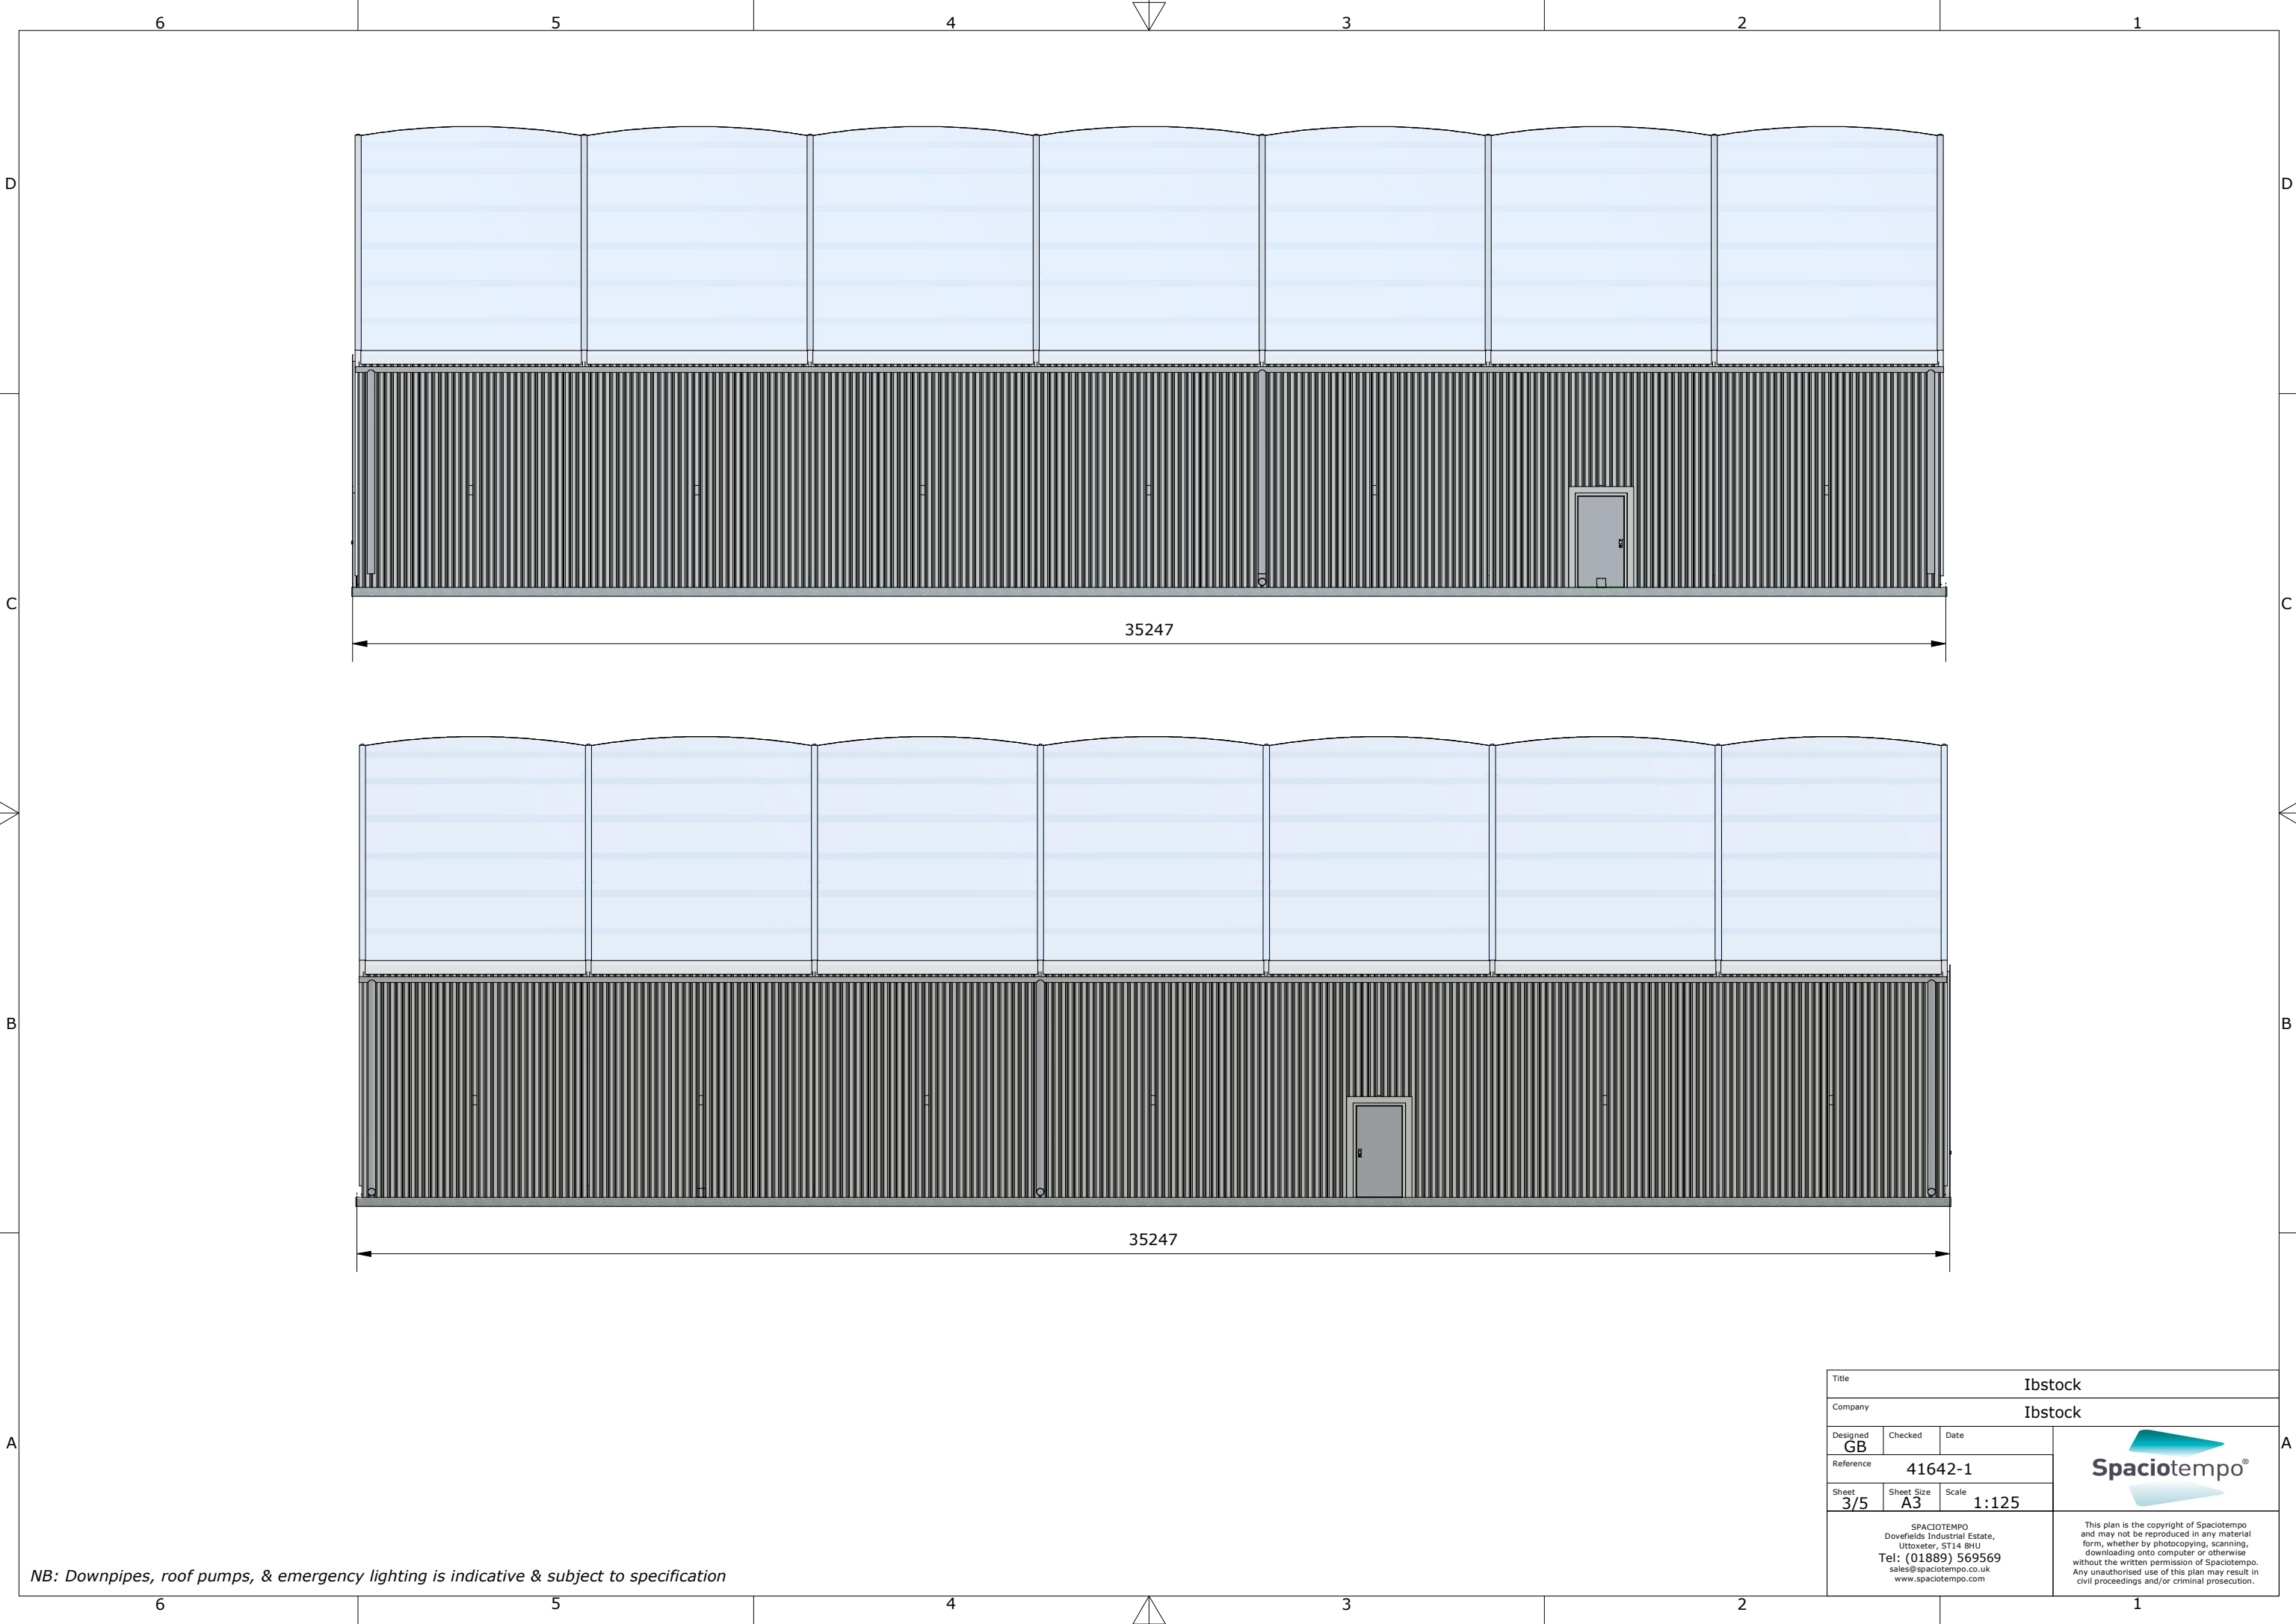


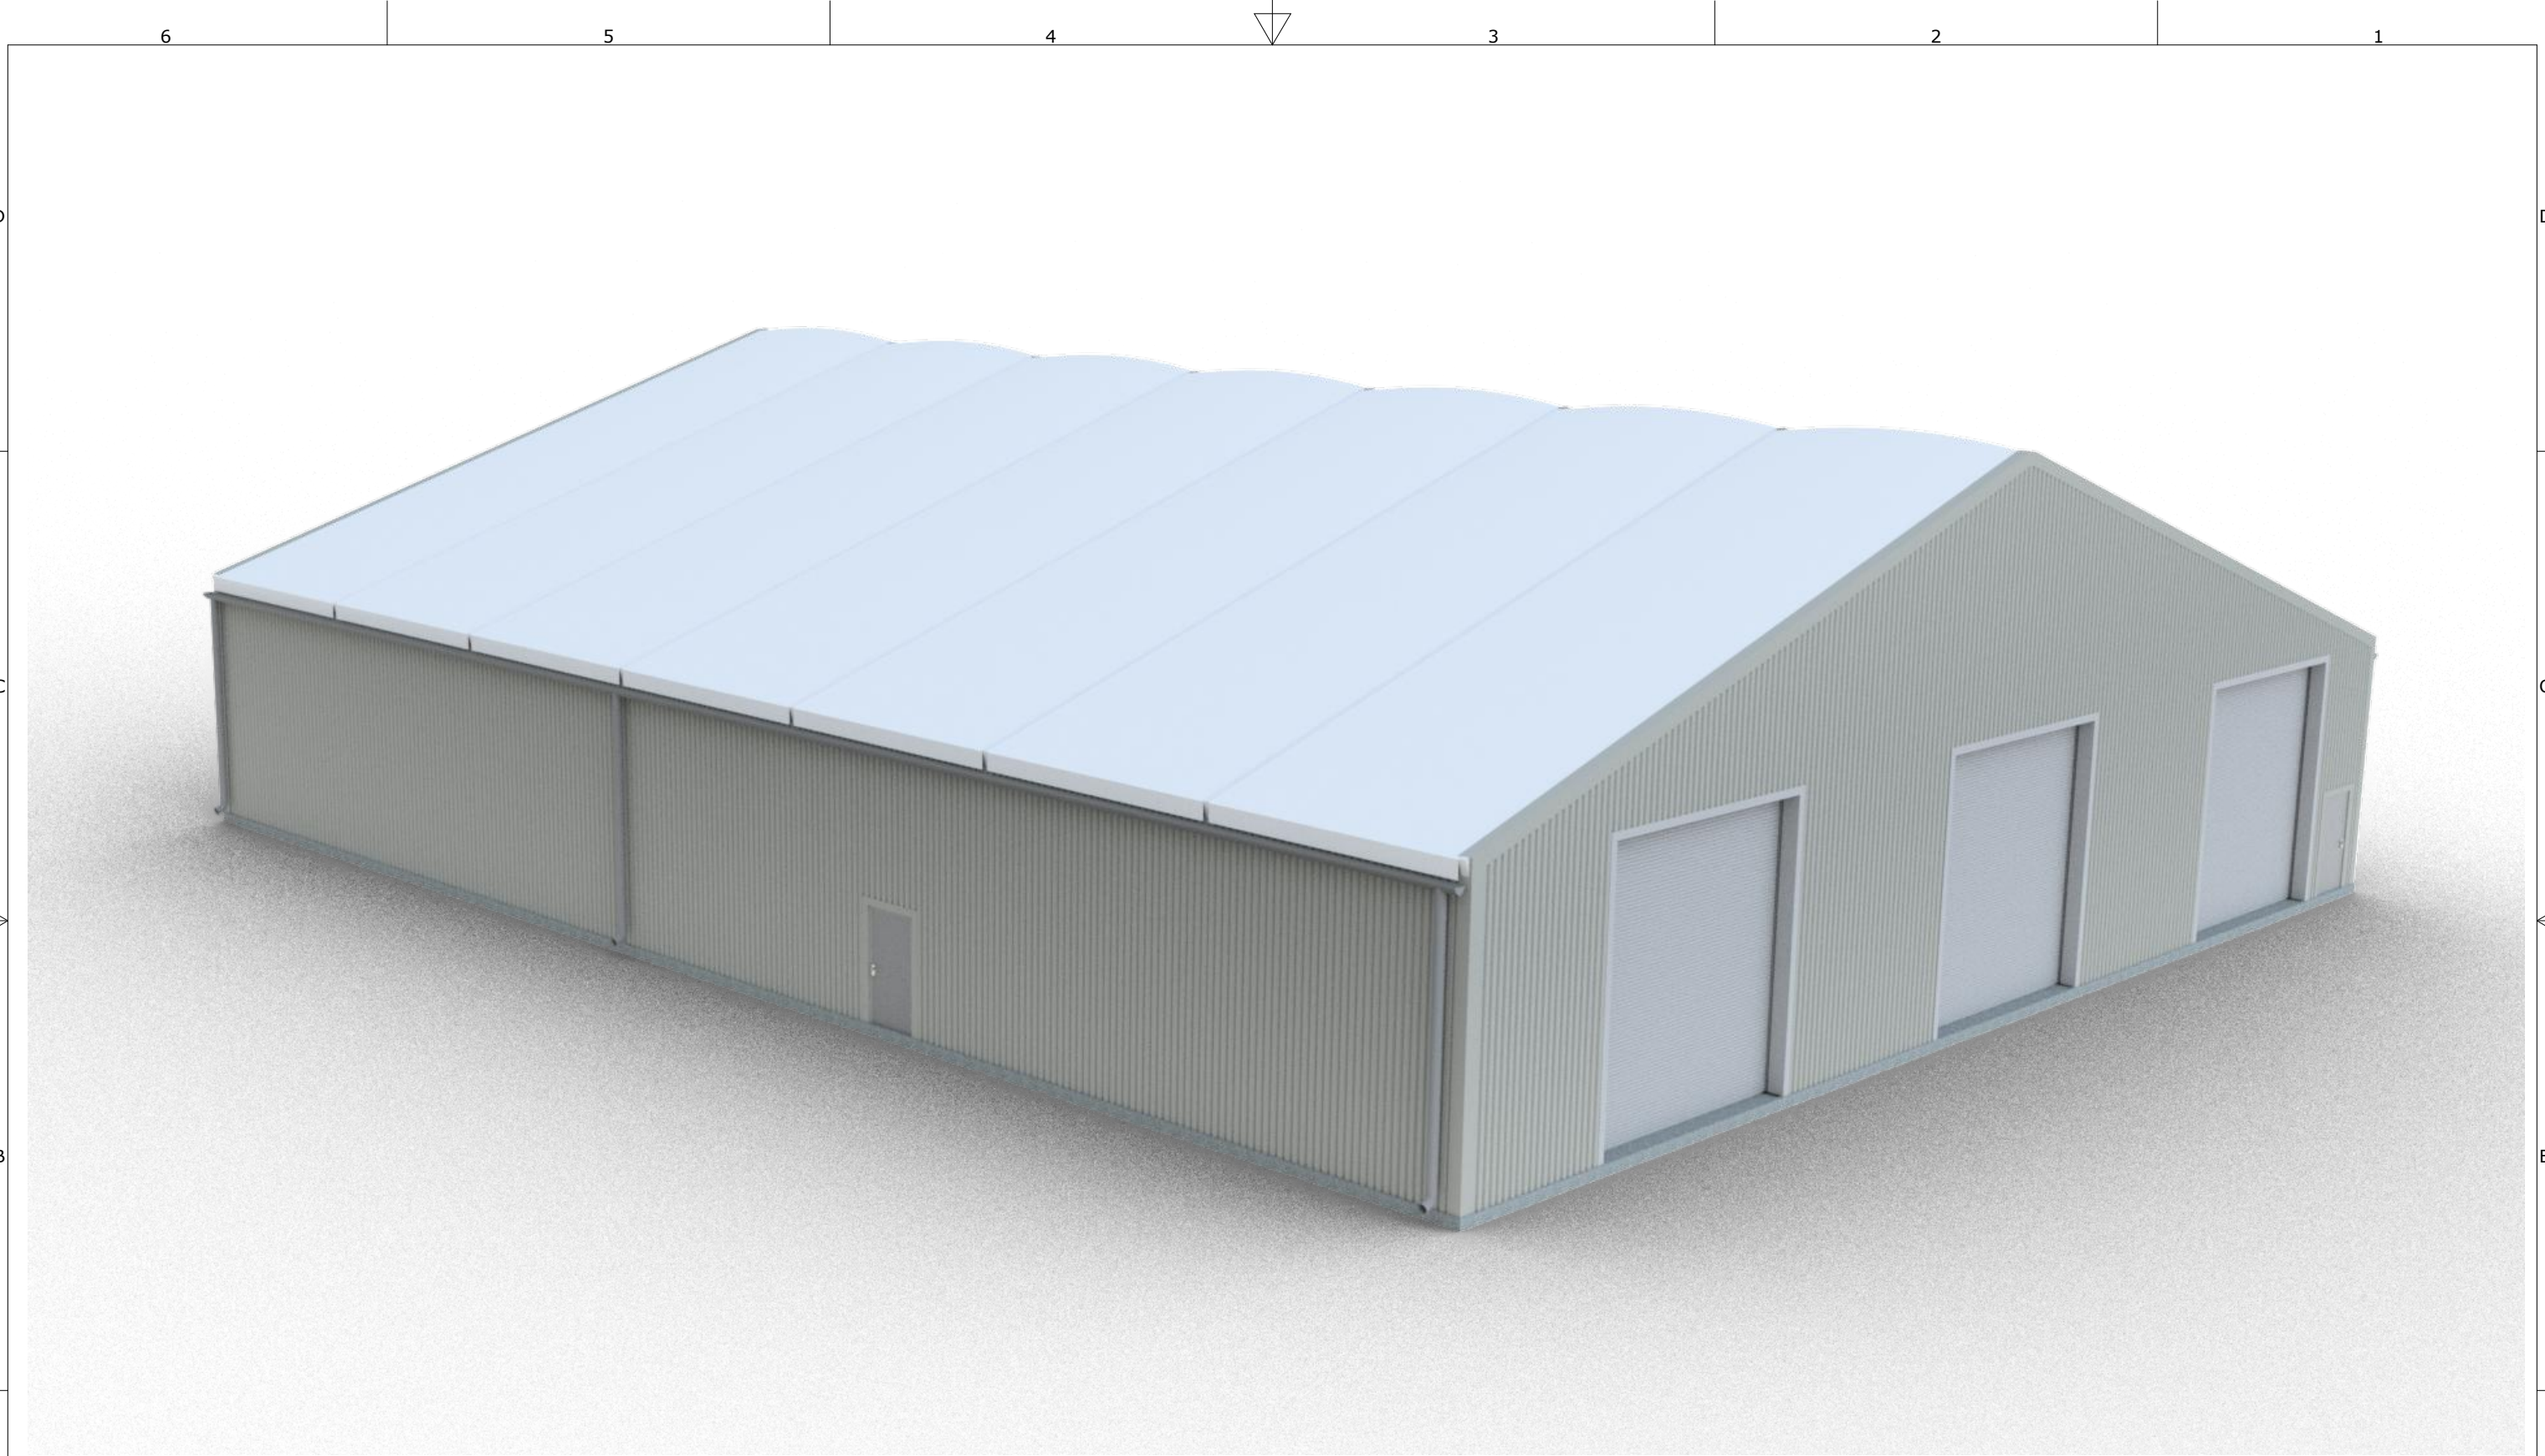
NB: Downpipes, roof pumps, & emergency lighting is indicative & subject to specification

Title			Ibstock		
Company			Ibstock		
Designed	Checked	Date			
GB					
Reference	41642-1				
Sheet	Sheet Size	Scale			
3/5	A3	1:125			
SPACIOTEMPO Dovefields Industrial Estate, Uttoxeter, ST14 8HU Tel: (01889) 569569 sales@spaciotempo.co.uk www.spaciotempo.com			This plan is the copyright of Spaciotempo and may not be reproduced in any material form, whether by photocopying, scanning, downloading onto computer or otherwise without the written permission of Spaciotempo. Any unauthorised use of this plan may result in civil proceedings and/or criminal prosecution.		




NB: Downpipes, roof pumps, & emergency lighting is indicative & subject to specification

Title			Ibstock		
Company			Ibstock		
Designed	Checked	Date			
GB					
Reference	41642-1				
Sheet	Sheet Size	Scale			
4/5	A3	1:125			
SPACIOTEMPO Dovefields Industrial Estate, Uttoxeter, ST14 8HU Tel: (01889) 569569 sales@spaciotempo.co.uk www.spaciotempo.com			This plan is the copyright of Spaciotempo and may not be reproduced in any material form, whether by photocopying, scanning, downloading onto computer or otherwise without the written permission of Spaciotempo. Any unauthorised use of this plan may result in civil proceedings and/or criminal prosecution.		



NB: Downpipes, roof pumps, & emergency lighting is indicative & subject to specification

Title			Ibstock		
Company			Ibstock		
Designed	Checked	Date			
Reference	41642-1				
Sheet	Sheet Size	Scale	<p>This plan is the copyright of Spaciotempo and may not be reproduced in any material form, whether by photocopying, scanning, downloading onto computer or otherwise without the written permission of Spaciotempo. Any unauthorised use of this plan may result in civil proceedings and/or criminal prosecution.</p>		
5/5	A3	1:175			
<p>SPACIOTEMPO Dovefields Industrial Estate, Uttoxeter, ST14 8HU Tel: (01889) 569569 sales@spaciotempo.co.uk www.spaciotempo.com</p>					