


84 Birkby Lodge Rd HD2 2BL

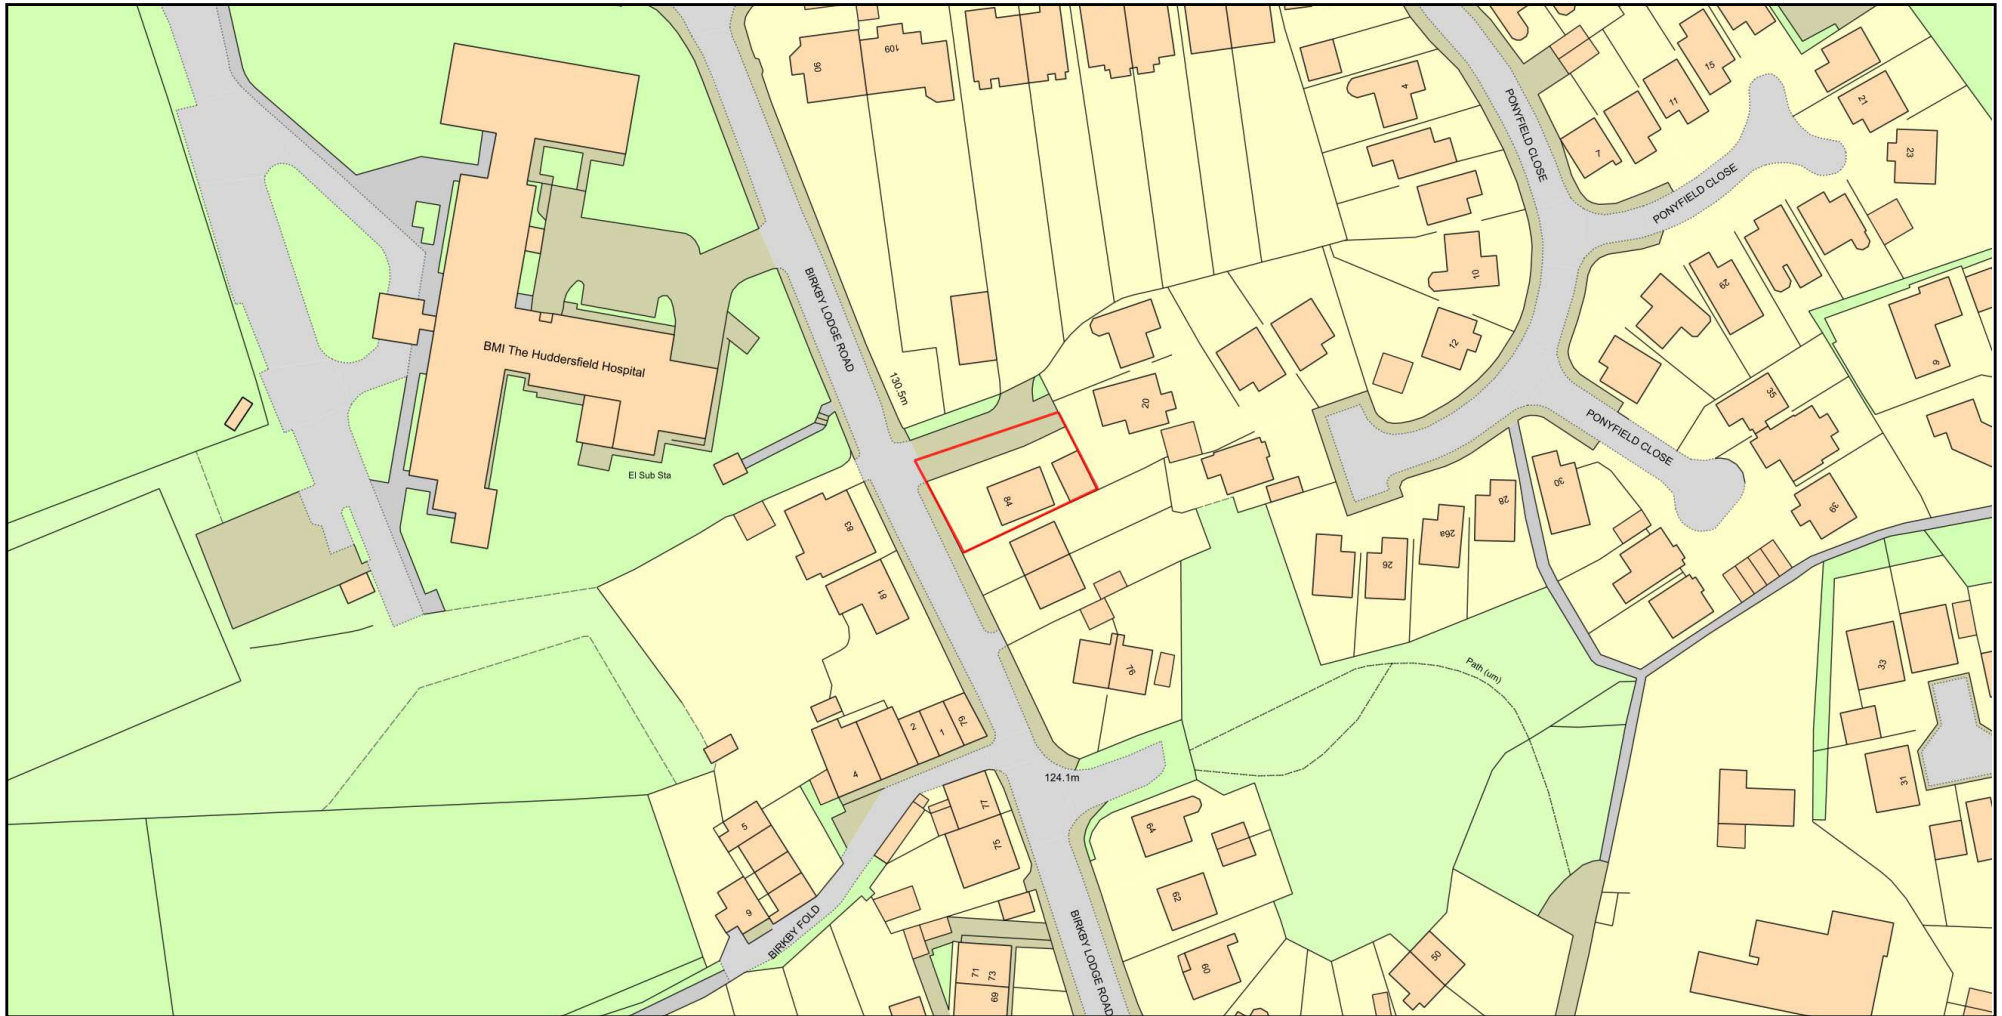

Plan Produced for: Mr Adrian Sandy

Date Produced: 19 Jan 2026

Plan Reference Number: TQRQM26019135923264

Scale: 1:1250 @ A4

© Crown copyright and database rights 2025 OS 100042766