


PR-00-Ground

1 : 50

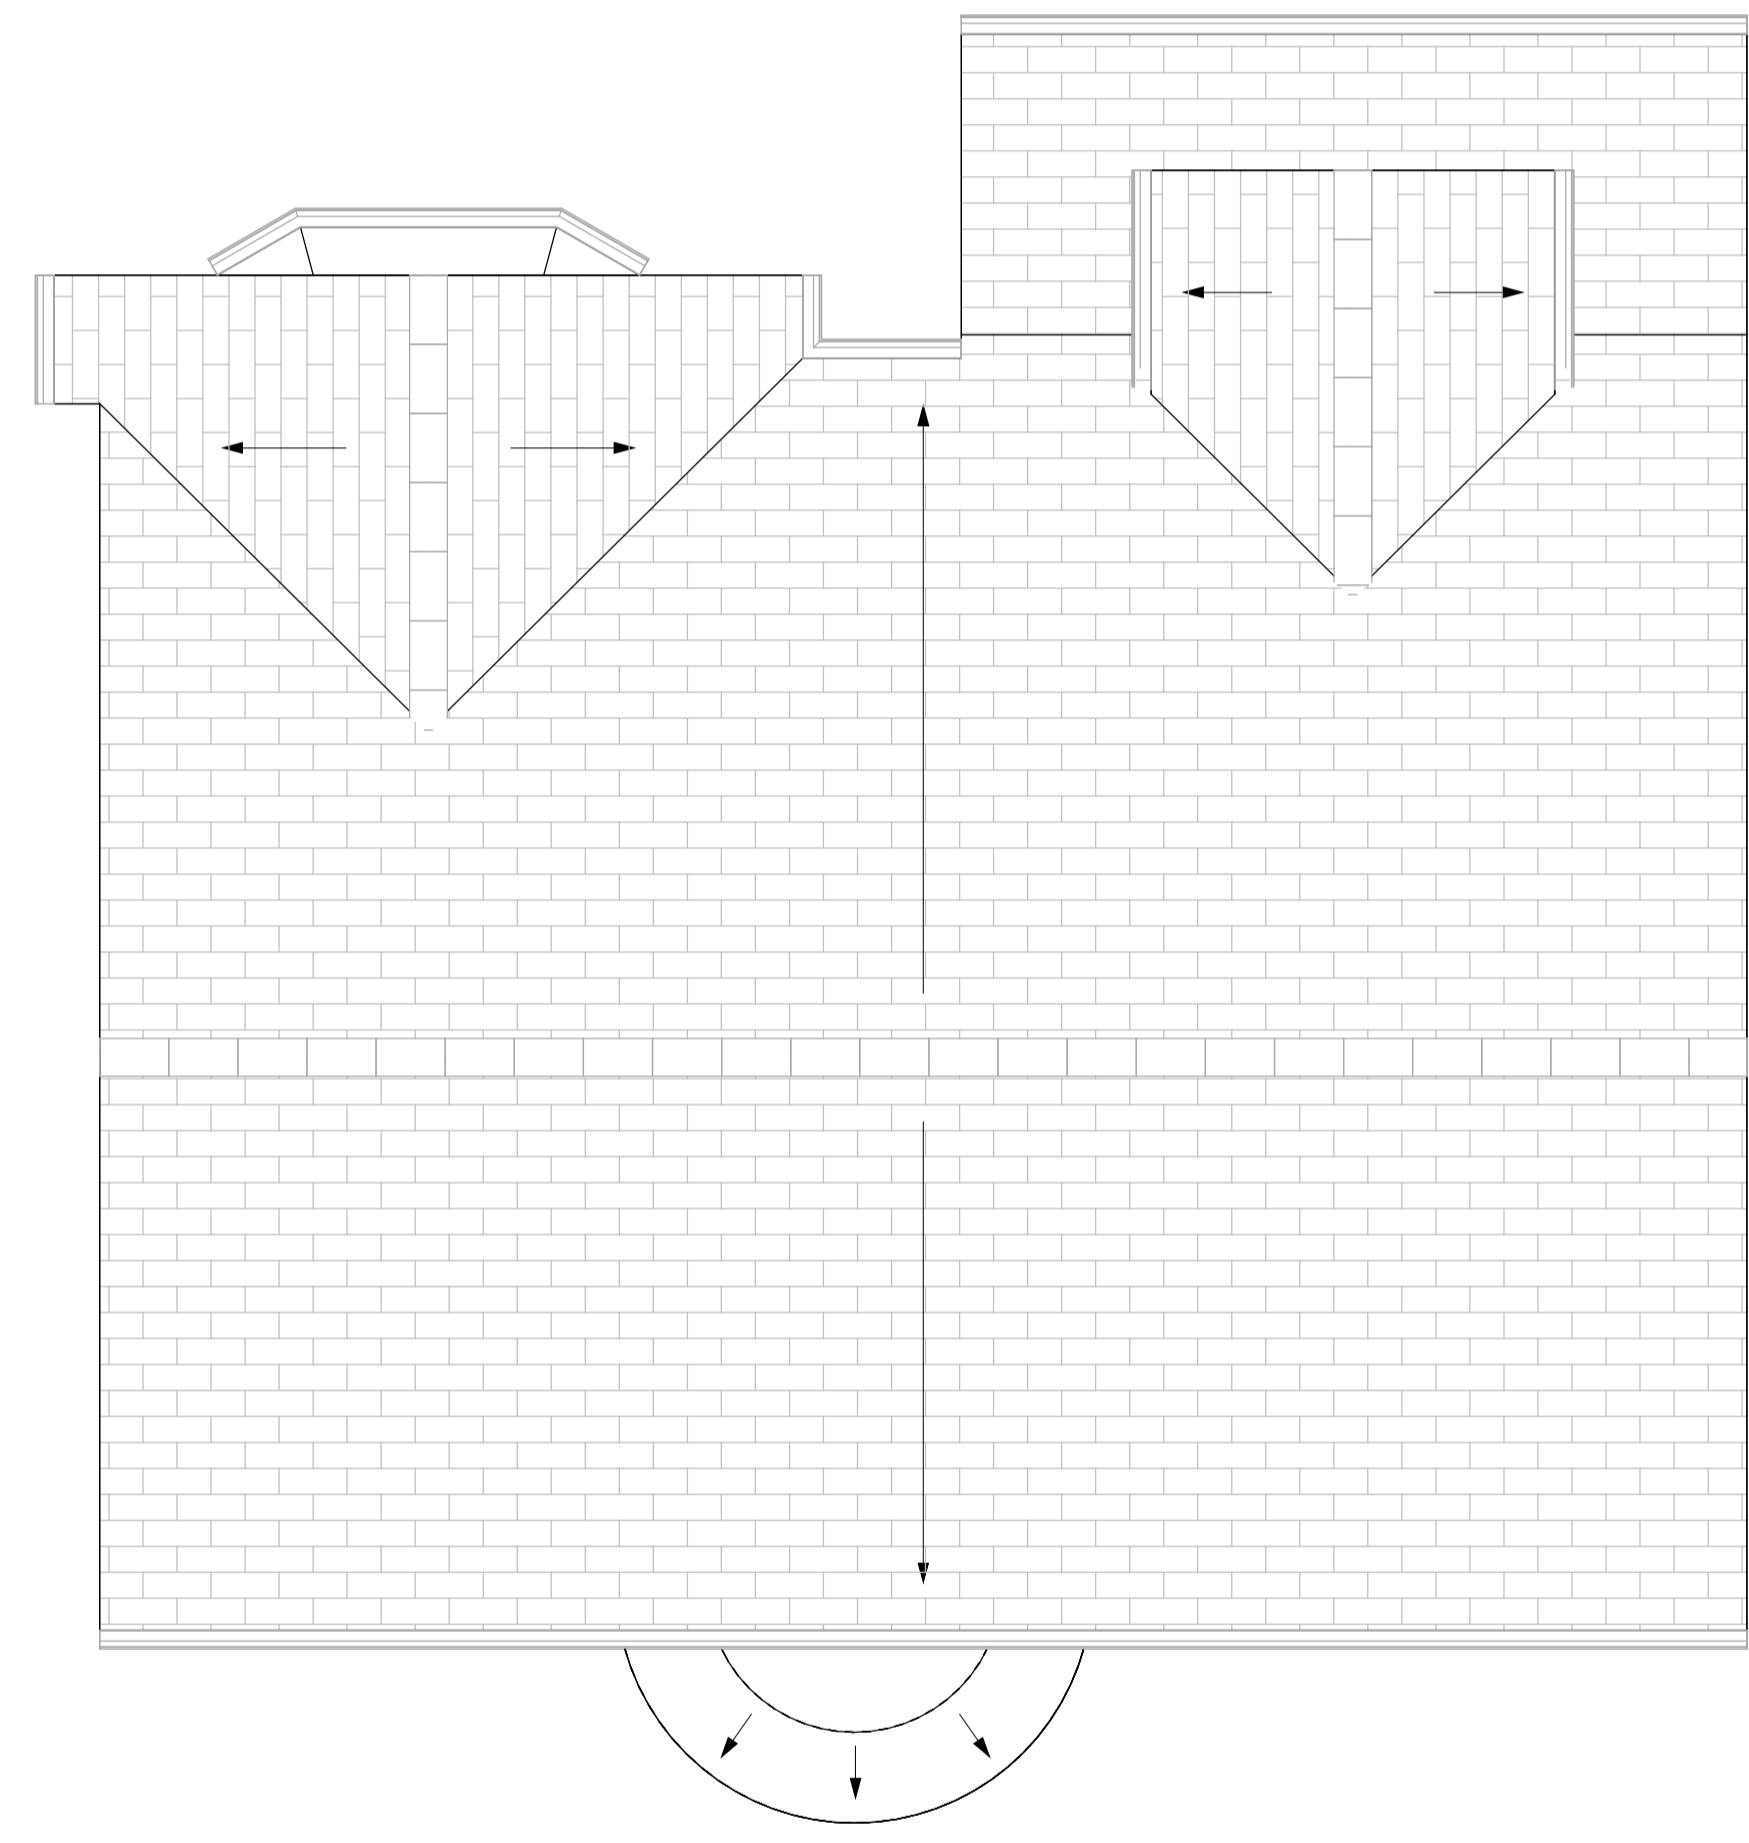

Roof

1 : 50

NORTH



Holmfirth | HD9 1QB  
0754 835 3975  
www.studiogarchitectural.co.uk

PROJECT  
112a HAWTHORNE WAY  
SHELLEY

TITLE  
EXISTING PLANS

SCALE  
1 : 50 @ A1

DATE  
01/2026

DRAWN  
GZ

REVIEWED

SGA REF  
24-020

NUMBER  
20-001

REVISION

STATUS  
PLANNING