


All dimensions are approximate and to be verified by site measurement.

BUILDING SEVEN
 double pitched roof
UNIT 7
 AREA = 570 sq.ft.

UNIT 8
 AREA = 570 sq.ft.

UNIT 9
 AREA = 770 sq.ft.

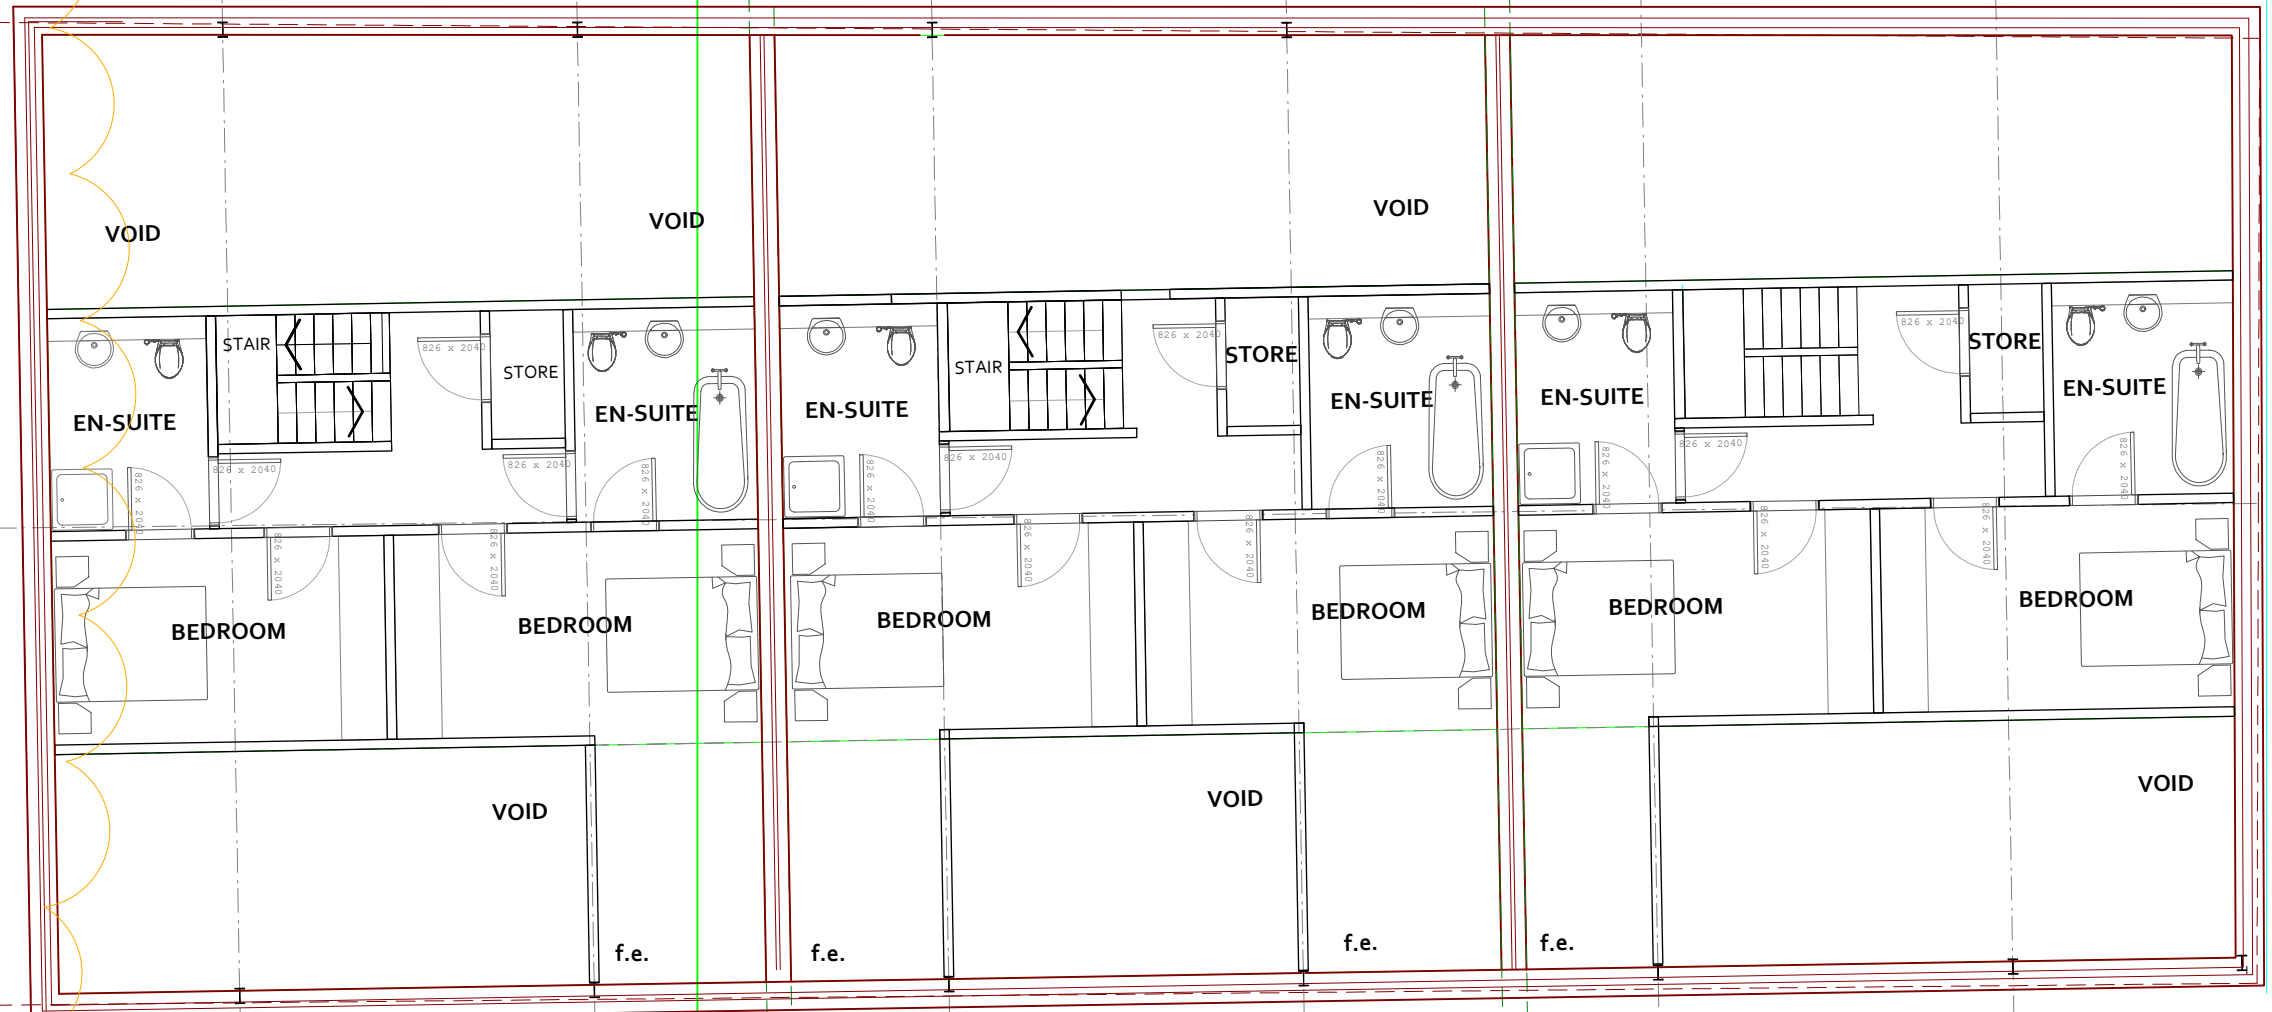

R02 - Plan amended
 R01 - Plan prepared

WOOD ASSOCIATES
 architecture+interiors
 The Woodshed@Number 11, Thurstonland, Huddersfield, HD4 6YB

PROJECT
LILEY HALL FARM
LILEY LANE, GRANGE MOOR
HUDDERSFIELD, WF14 8EG

TITLE
BUILDING SEVEN
PROPOSED FIRST FLOOR
UNITS 7, 8 & 9