



planning+drawing

All dimensions are approximate and to be verified by site measurement.

sq.ft.


# BUILDING SEVEN

double pitched roof

**UNIT 7**  
AREA = 1,220 sq.ft.

**UNIT 8**  
AREA = 1,210 sq.ft.

**UNIT 9**  
AREA = 1615 sq.ft.

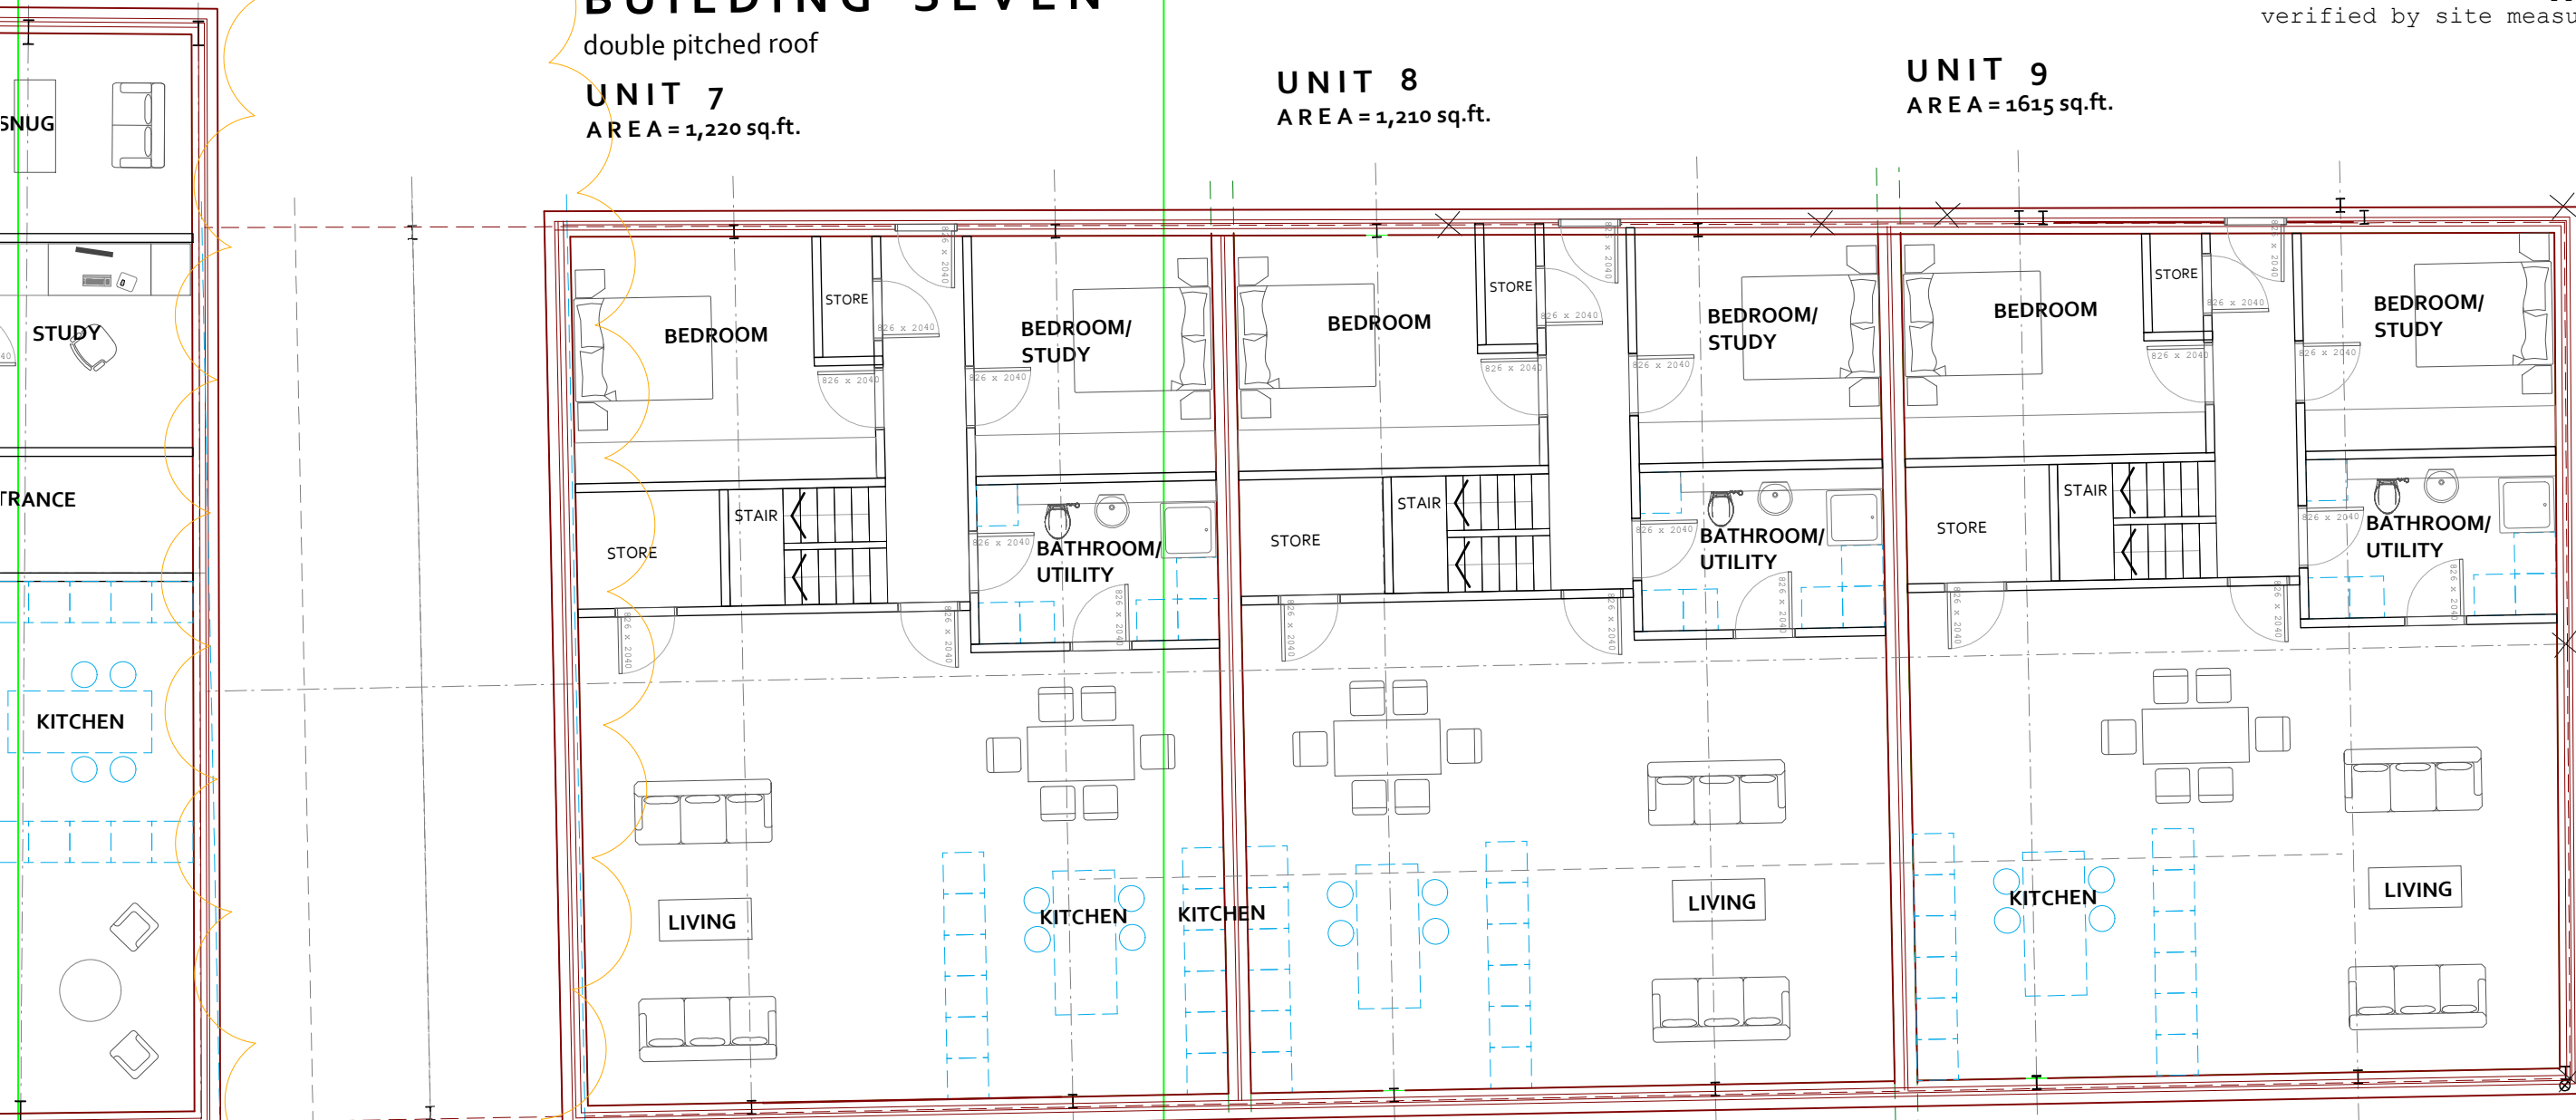

5000

R02 - Plan amended  
R01 - Plan prepared

**WOOD ASSOCIATES**  
architecture+interiors  
The Woodshed@Number 11, Thurstonland, Huddersfield, HD4 6YB

PROJECT  
**LILEY HALL FARM**  
LILEY LANE, GRANGE MOOR  
HUDDERSFIELD, WF14 8EG

TITLE  
**BUILDING SEVEN**  
PROPOSED GROUND FLOOR  
UNITS 7, 8 & 9

SCALE	DATE	DRAWING No.
1:100 @ A3	Sep 2023	22026D-26-R02