




planning+drawing


All dimensions are approximate and to be verified by site measurement.

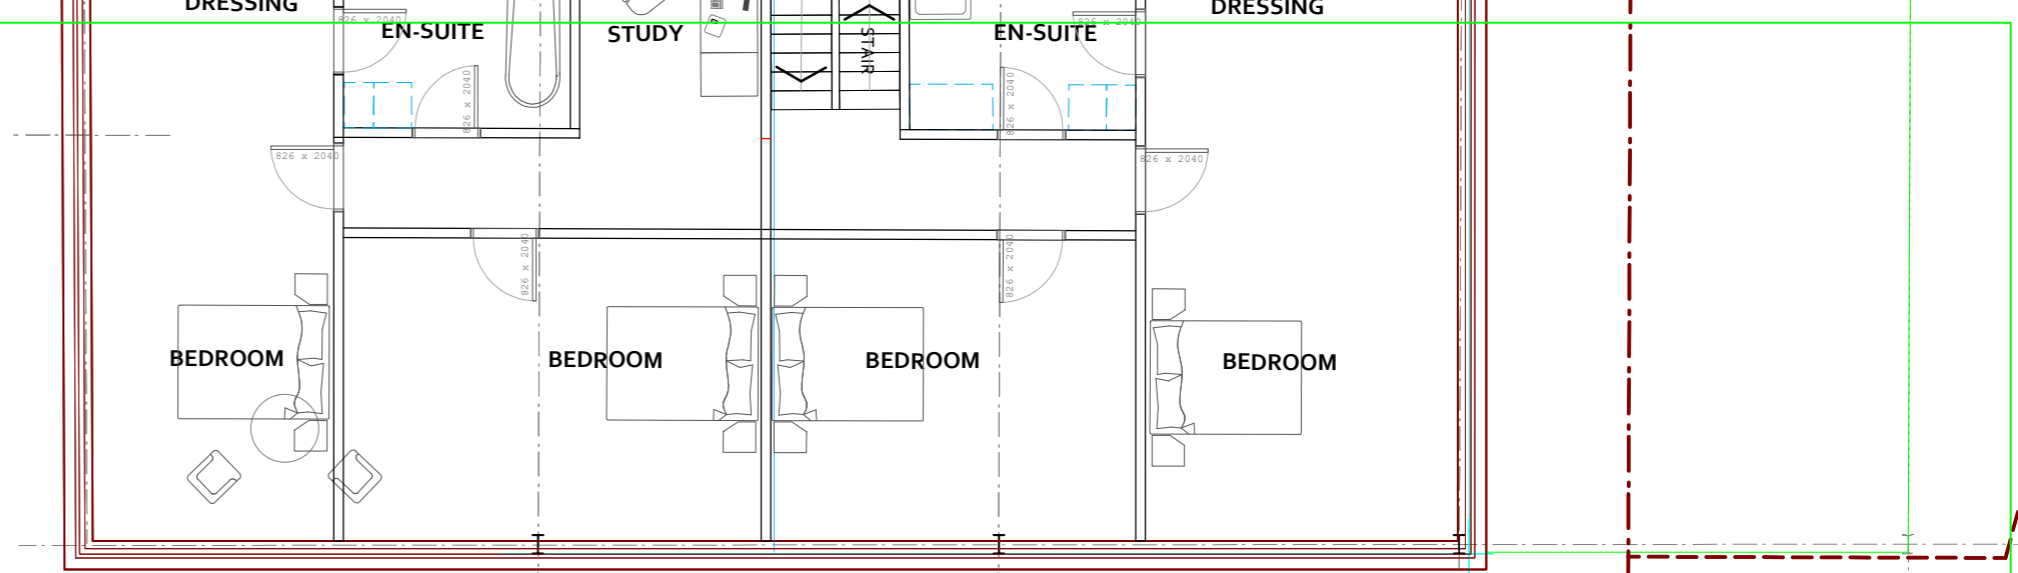

BUILDING SIX
 double pitched roof high bay


UNIT 5
 AREA = 1,320 sq.ft.

UNIT 6
 AREA = 1,260 sq.ft.

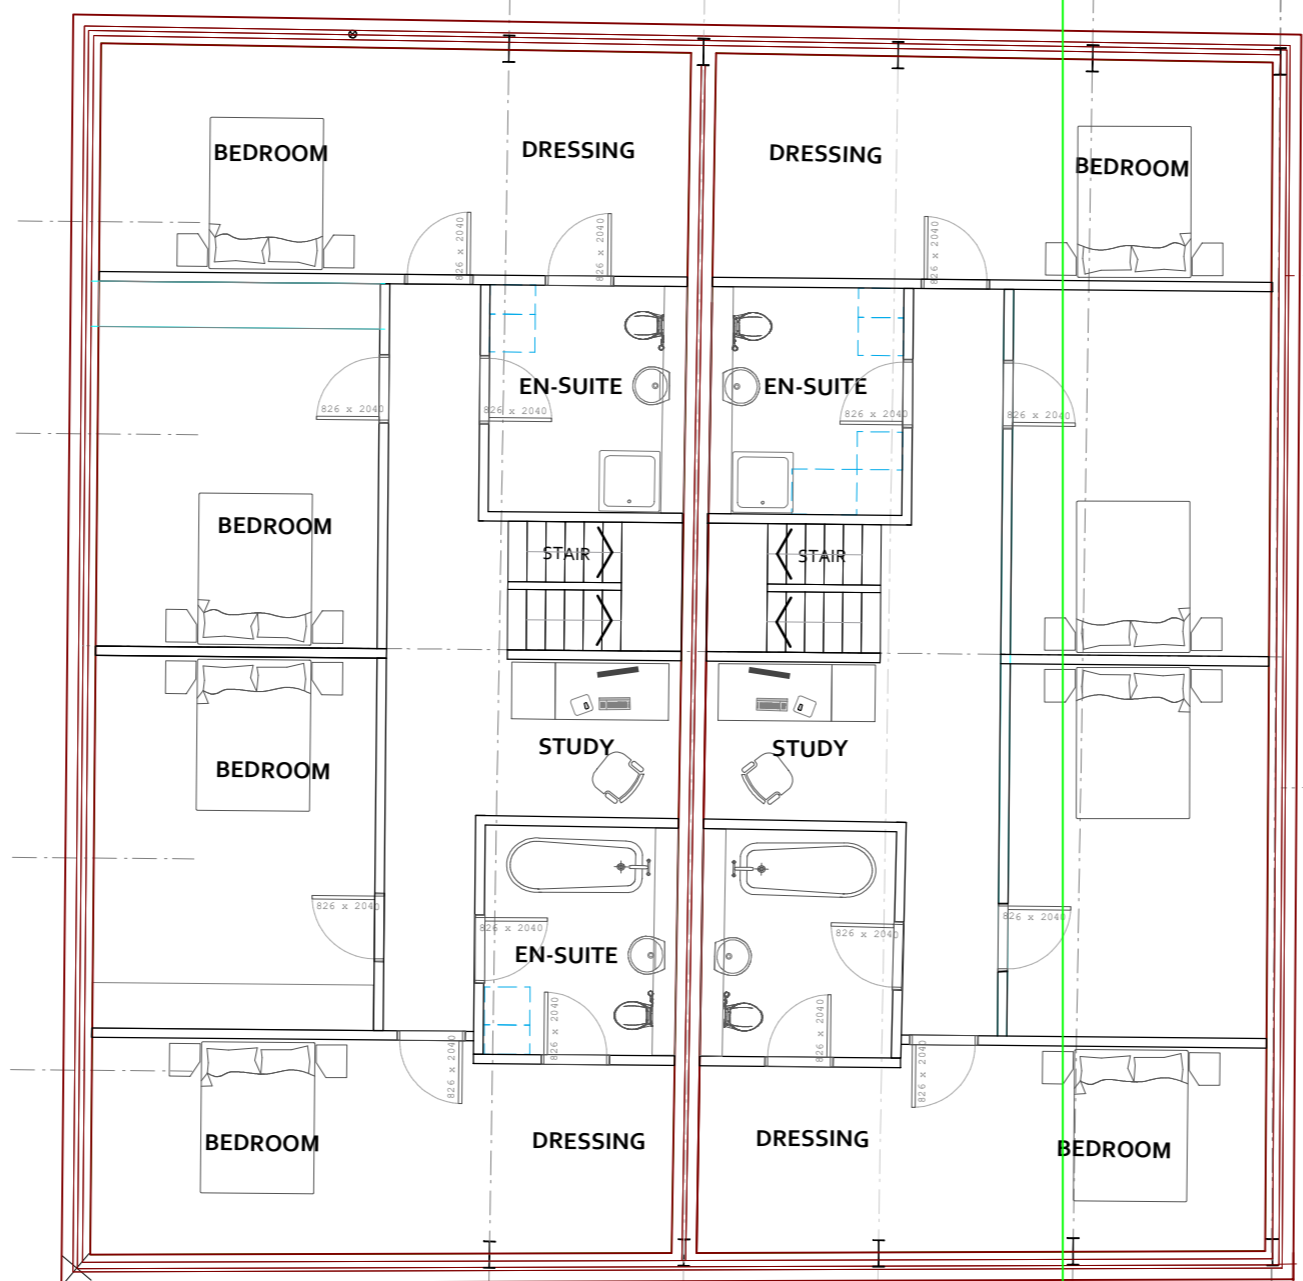

BUILDING SEVEN

double pitched roof
UNIT 7
 AREA = 570 sq.ft.

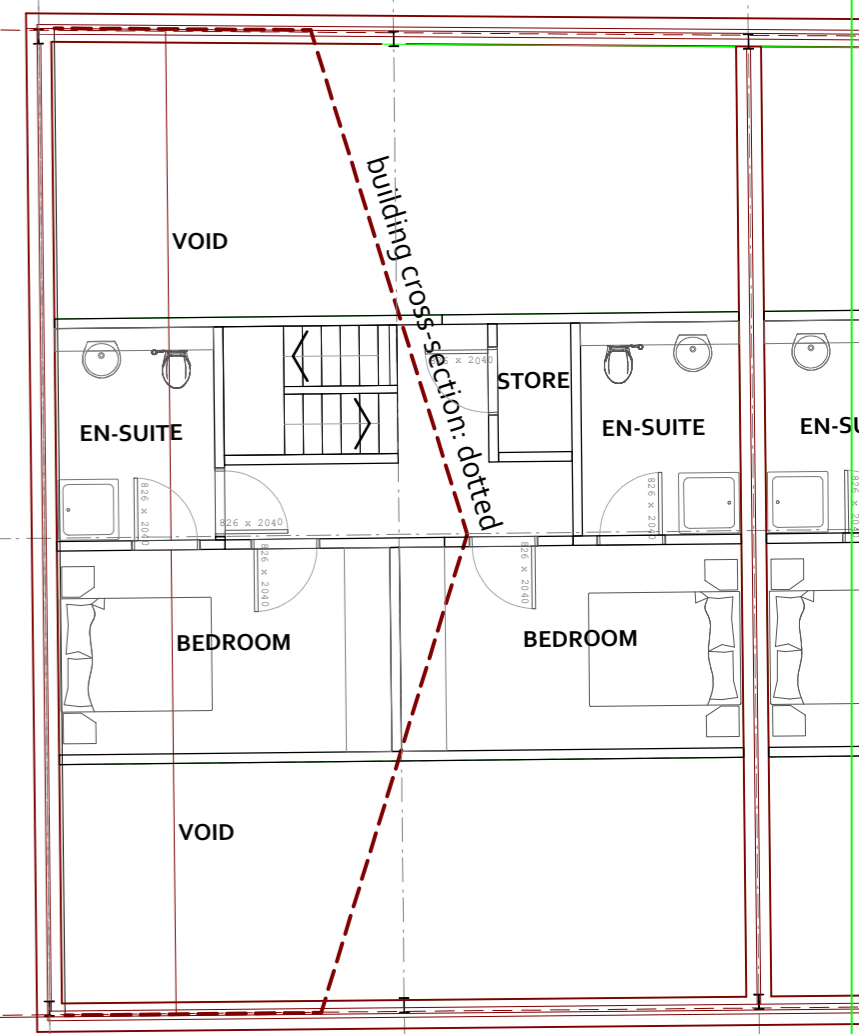

R01 - Plan prepared

WOOD ASSOCIATES
 architecture+interiors
 The Woodshed@Number 11, Thurstonland, Huddersfield, HD4 6YB

PROJECT
 LILEY HALL FARM
 LILEY LANE, GRANGE MOOR
 HUDDERSFIELD, WF14 8EG

TITLE
 BUILDING SIX
 PROPOSED FIRST FLOOR
 UNITS 5 & 6

SCALE 1:100 @ A3
DATE Sep 2023
DRAWING No. 22026D-25-R01