




planning+drawing

All dimensions are approximate and to be verified by site measurement.

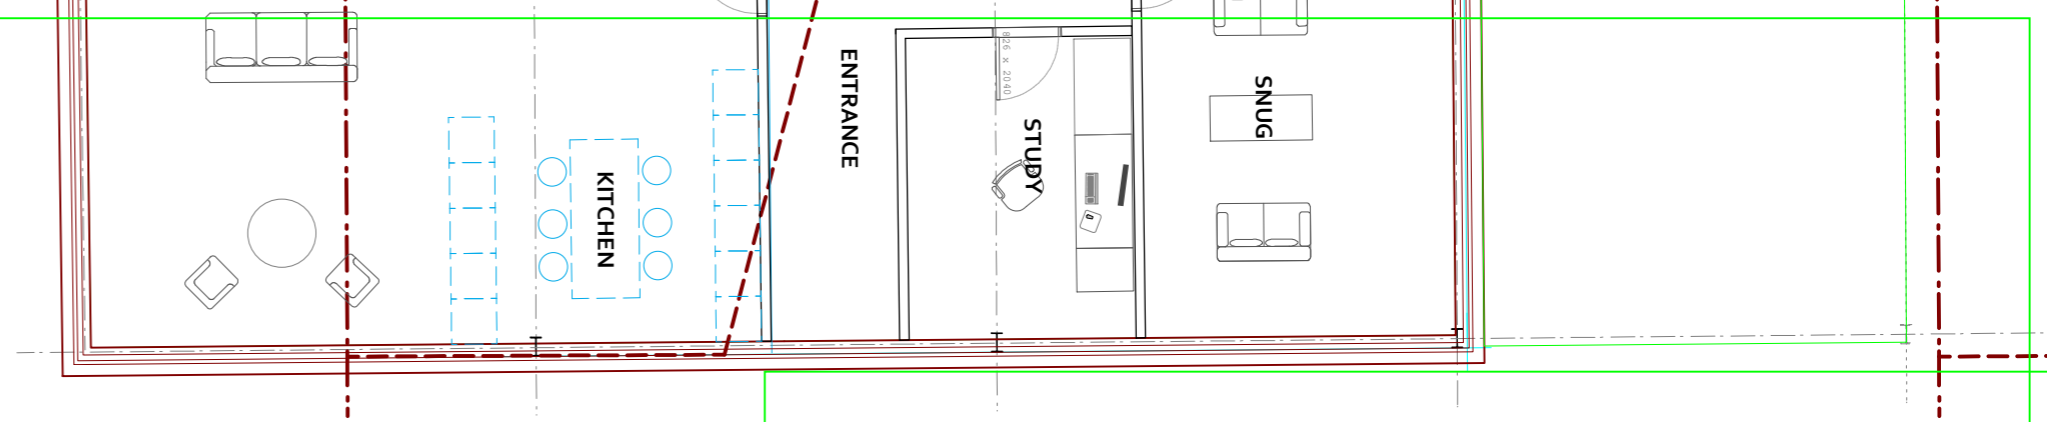

**UNIT 4**  
AREA = 1,550 sq.ft.

**UNIT 5**  
AREA = 1,320 sq.ft.

**UNIT 6**  
AREA = 1,260 sq.ft.




**BUILDING SIX**  
double pitched roof high bay

**BUILDING SEVEN**

double pitched roof

**UNIT 7**  
AREA = 1,220 sq.ft.

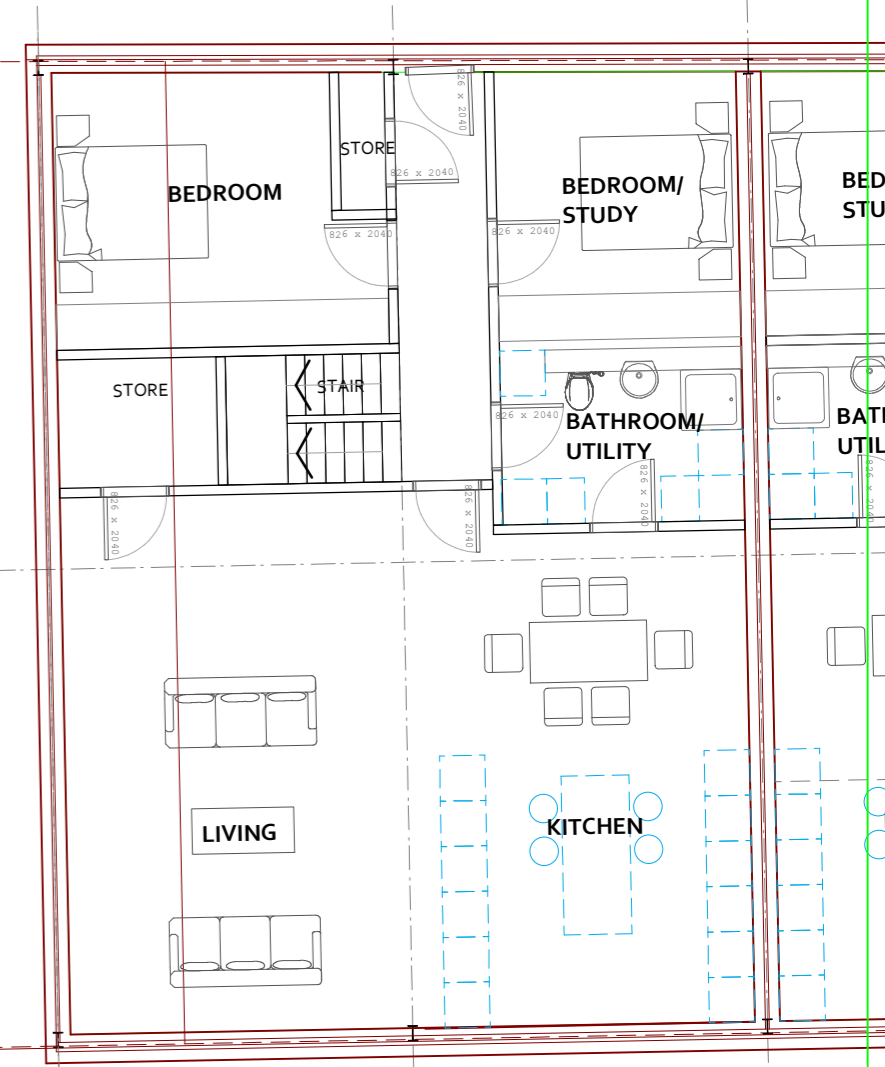

**UNIT 8**  
AREA = 1,220 sq.ft.

R01 - Plan prepared

**WOOD ASSOCIATES**  
architecture+interiors

The Woodshed@Number 11, Thurstonland, Huddersfield, HD4 6YB

PROJECT

**LILEY HALL FARM**  
LILEY LANE, GRANGE MOOR  
HUDDERSFIELD, WF14 8EG

TITLE

**BUILDING SIX**  
PROPOSED GROUND FLOOR  
UNITS 5 & 6

SCALE DATE DRAWING No.

1 : 100 @ A3

Sep 2023

22026D-24-R01