


planning+drawing

All dimensions are approximate and to be verified by site measurement.

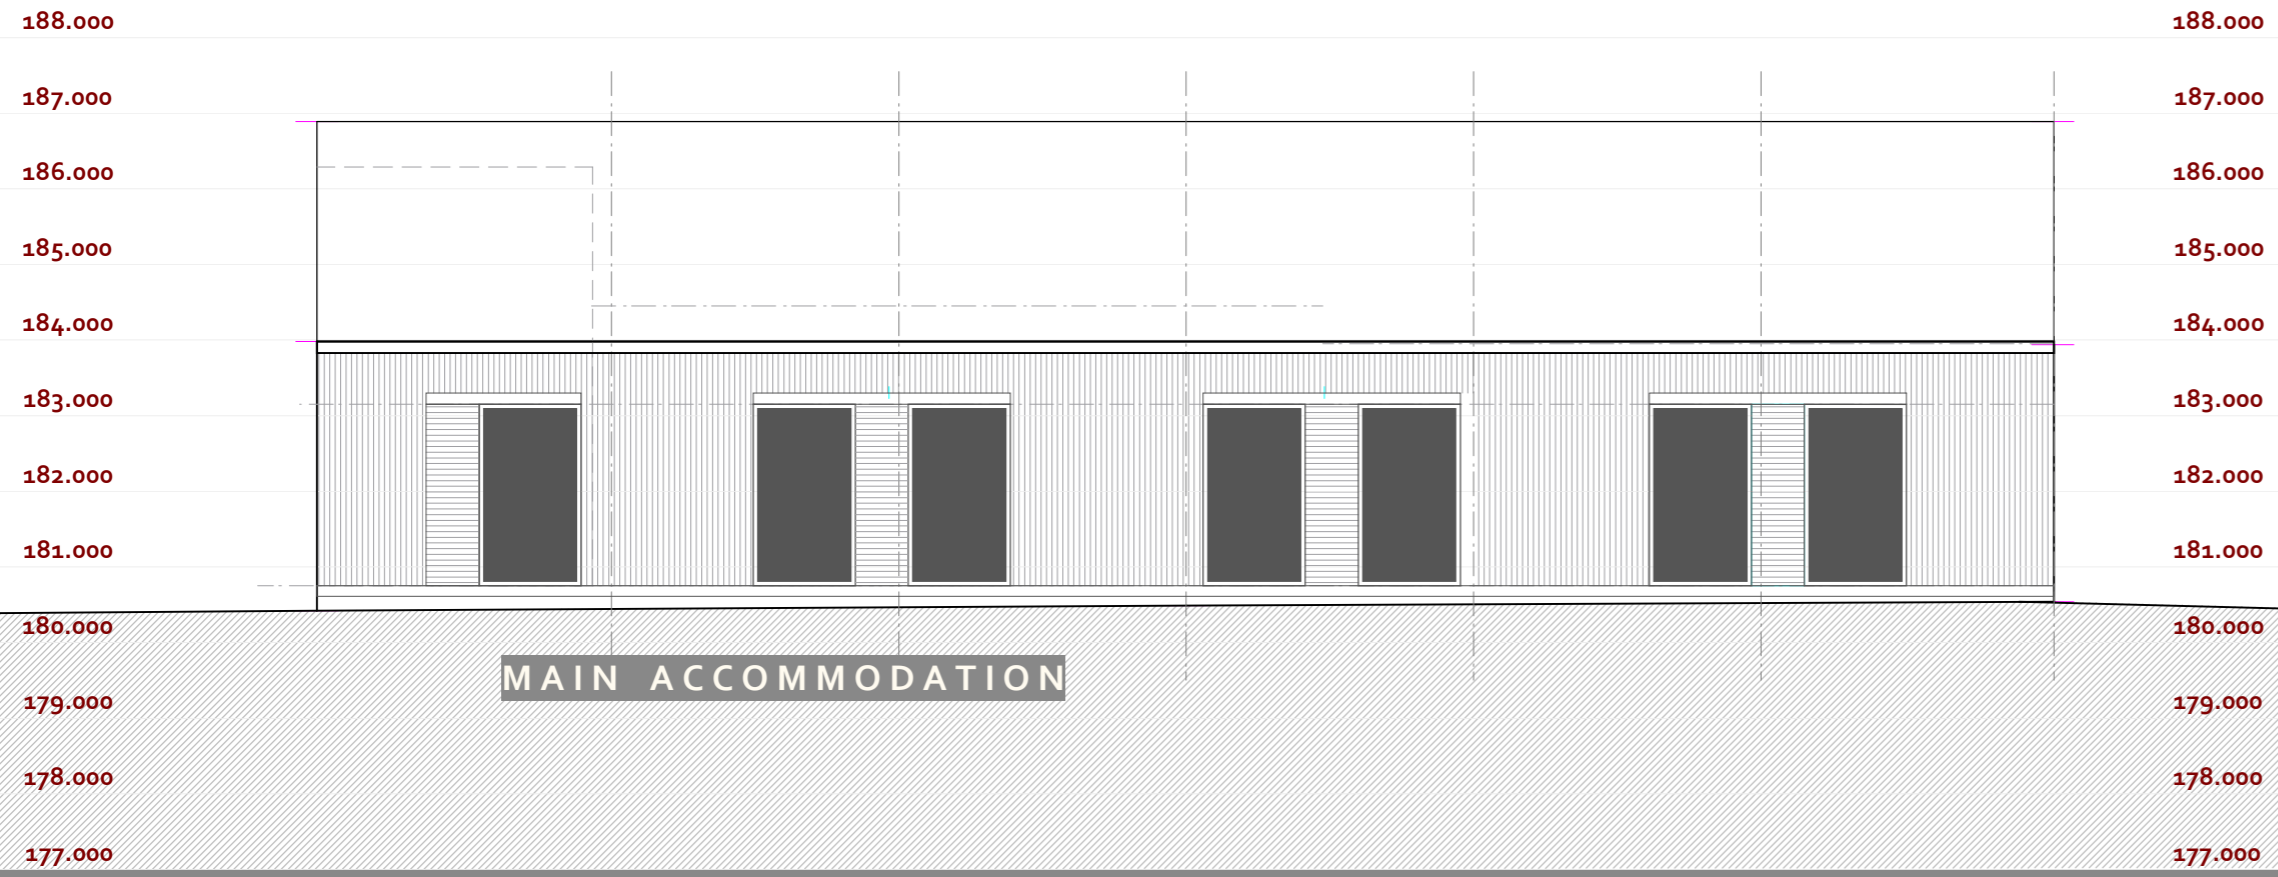

HOUSE ONE

R01 - Plan prepared

WOOD ASSOCIATES
 architecture+interiors
 The Woodshed@Number 11, Thurstonland, Huddersfield, HD4 6YB

P R O J E C T

LILEY HALL FARM
 LILEY LANE, GRANGE MOOR
 HUDDERSFIELD, WF14 8EG

T I T L E

**HOUSE 1 NORTH
 ELEVATION**

S C A L E D A T E D R A W I N G N o.

1 : 100 @ A3

Aug 2023

22026D-29-R01