


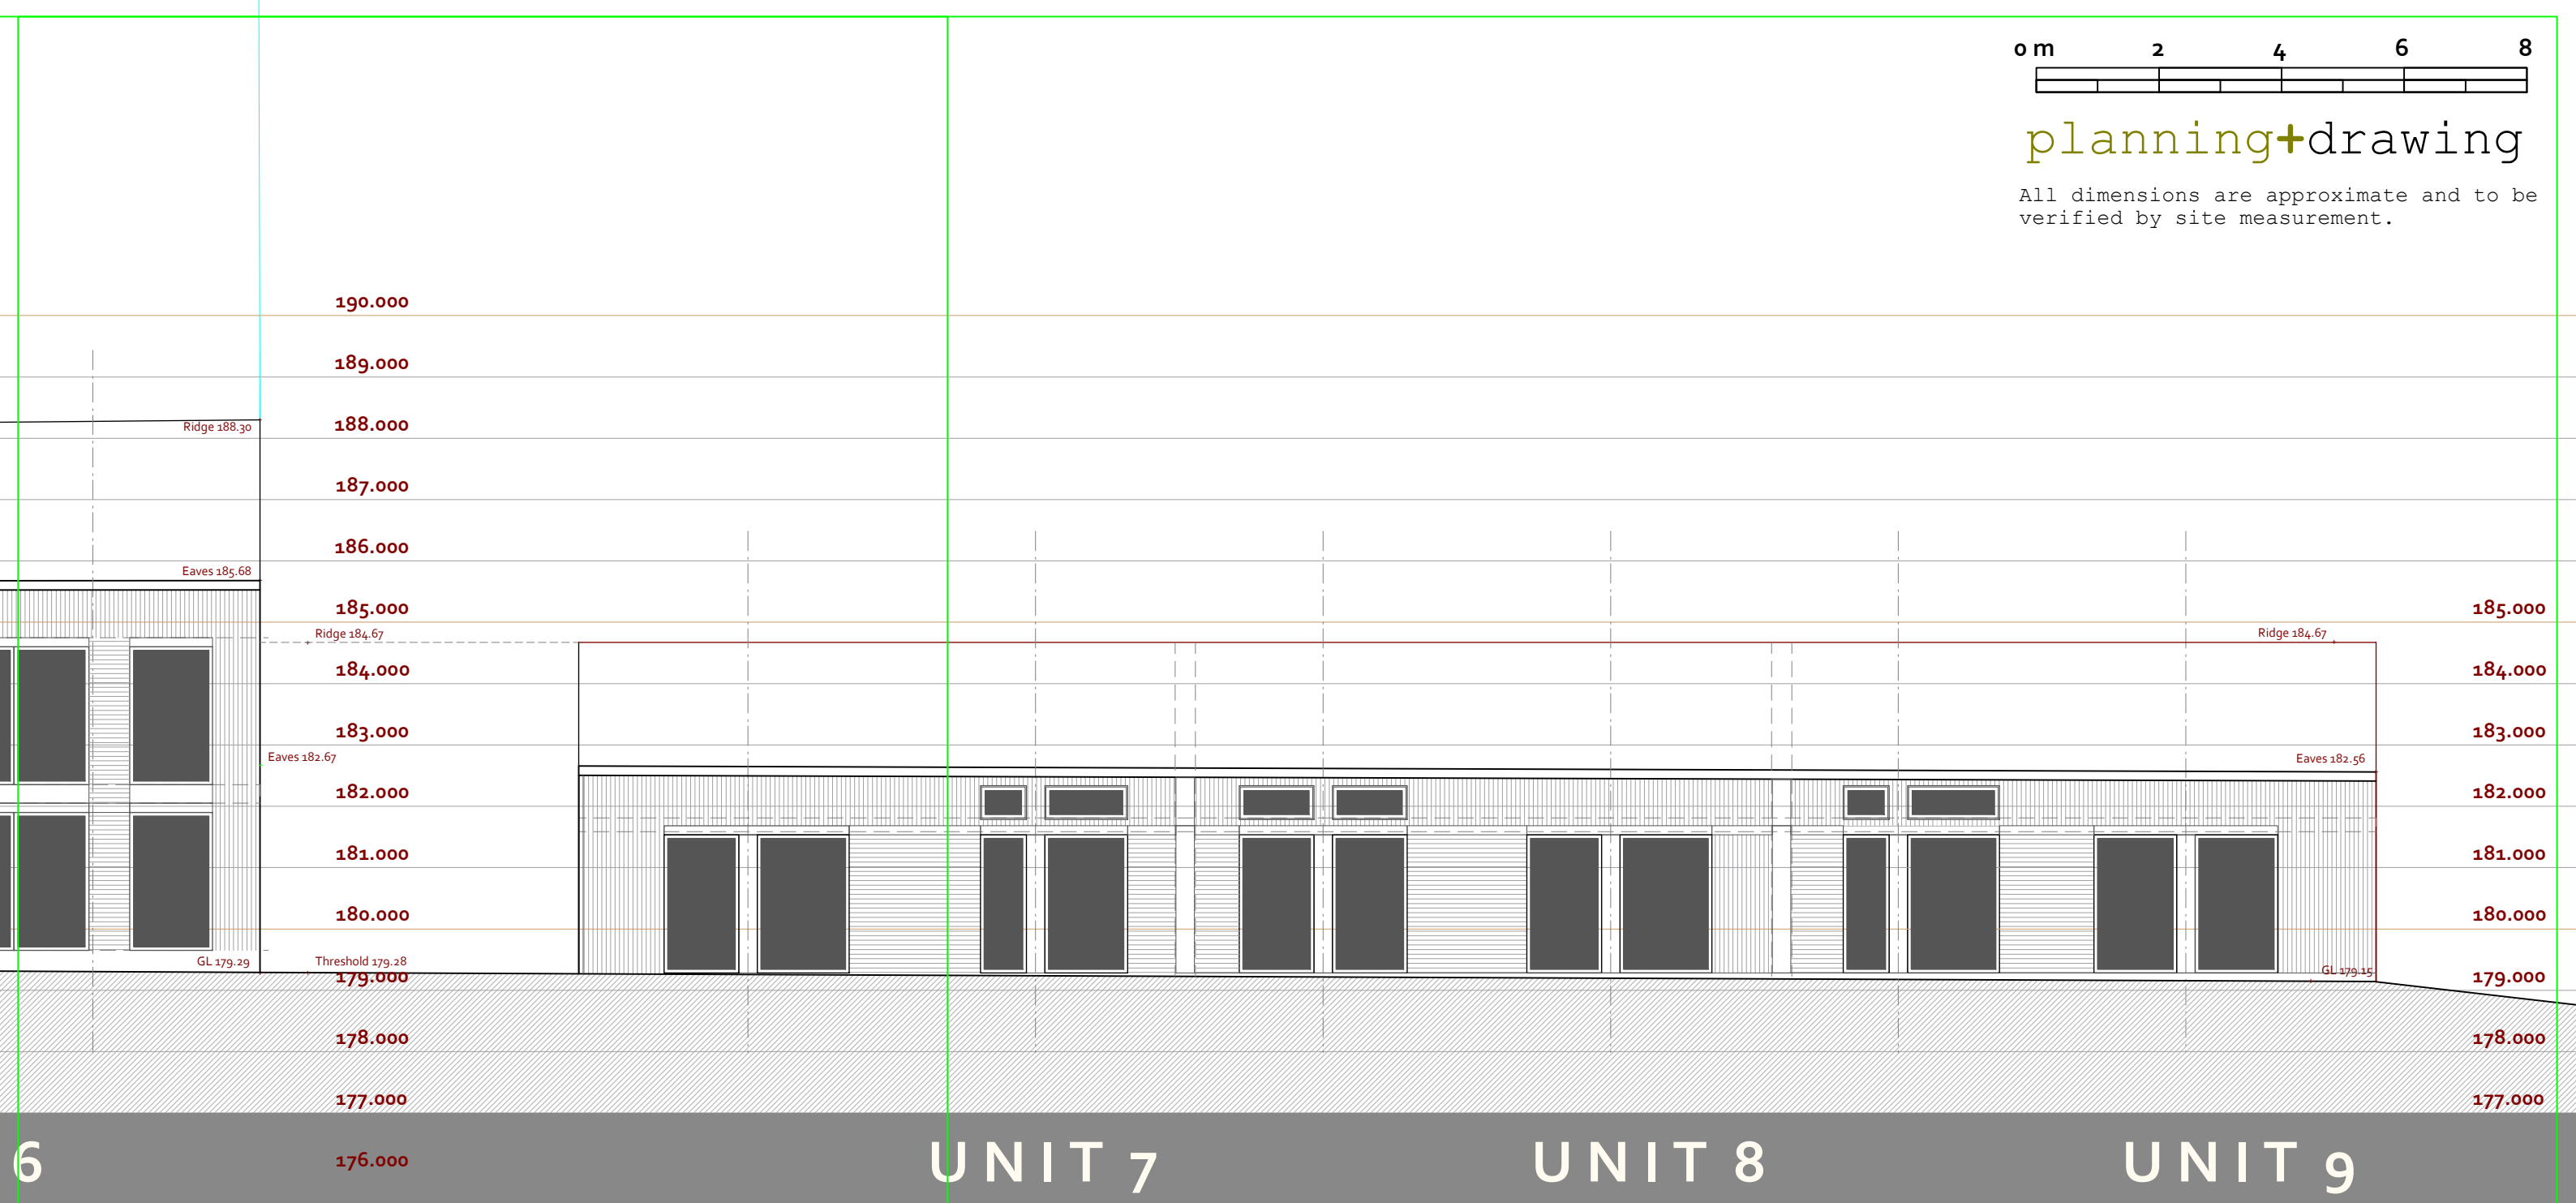

planning+drawing

All dimensions are approximate and to be verified by site measurement.



ATION ; UNIT D

R02 - Plan amended
R01 - Plan prepared

WOOD ASSOCIATES
architecture+interiors
The Woodshed@Number 11, Thurstonland, Huddersfield, HD4 6YB

P R O J E C T
LILEY HALL FARM
LILEY LANE, GRANGE MOOR
HUDDERSFIELD, WF14 8EG

T I T L E
HOUSE 8 & 9 SOUTH
EAST ELEVATION

S C A L E	D A T E	D R A W I N G N o.
1 : 100 @ A3	Aug 2023	22026D-31-R02