


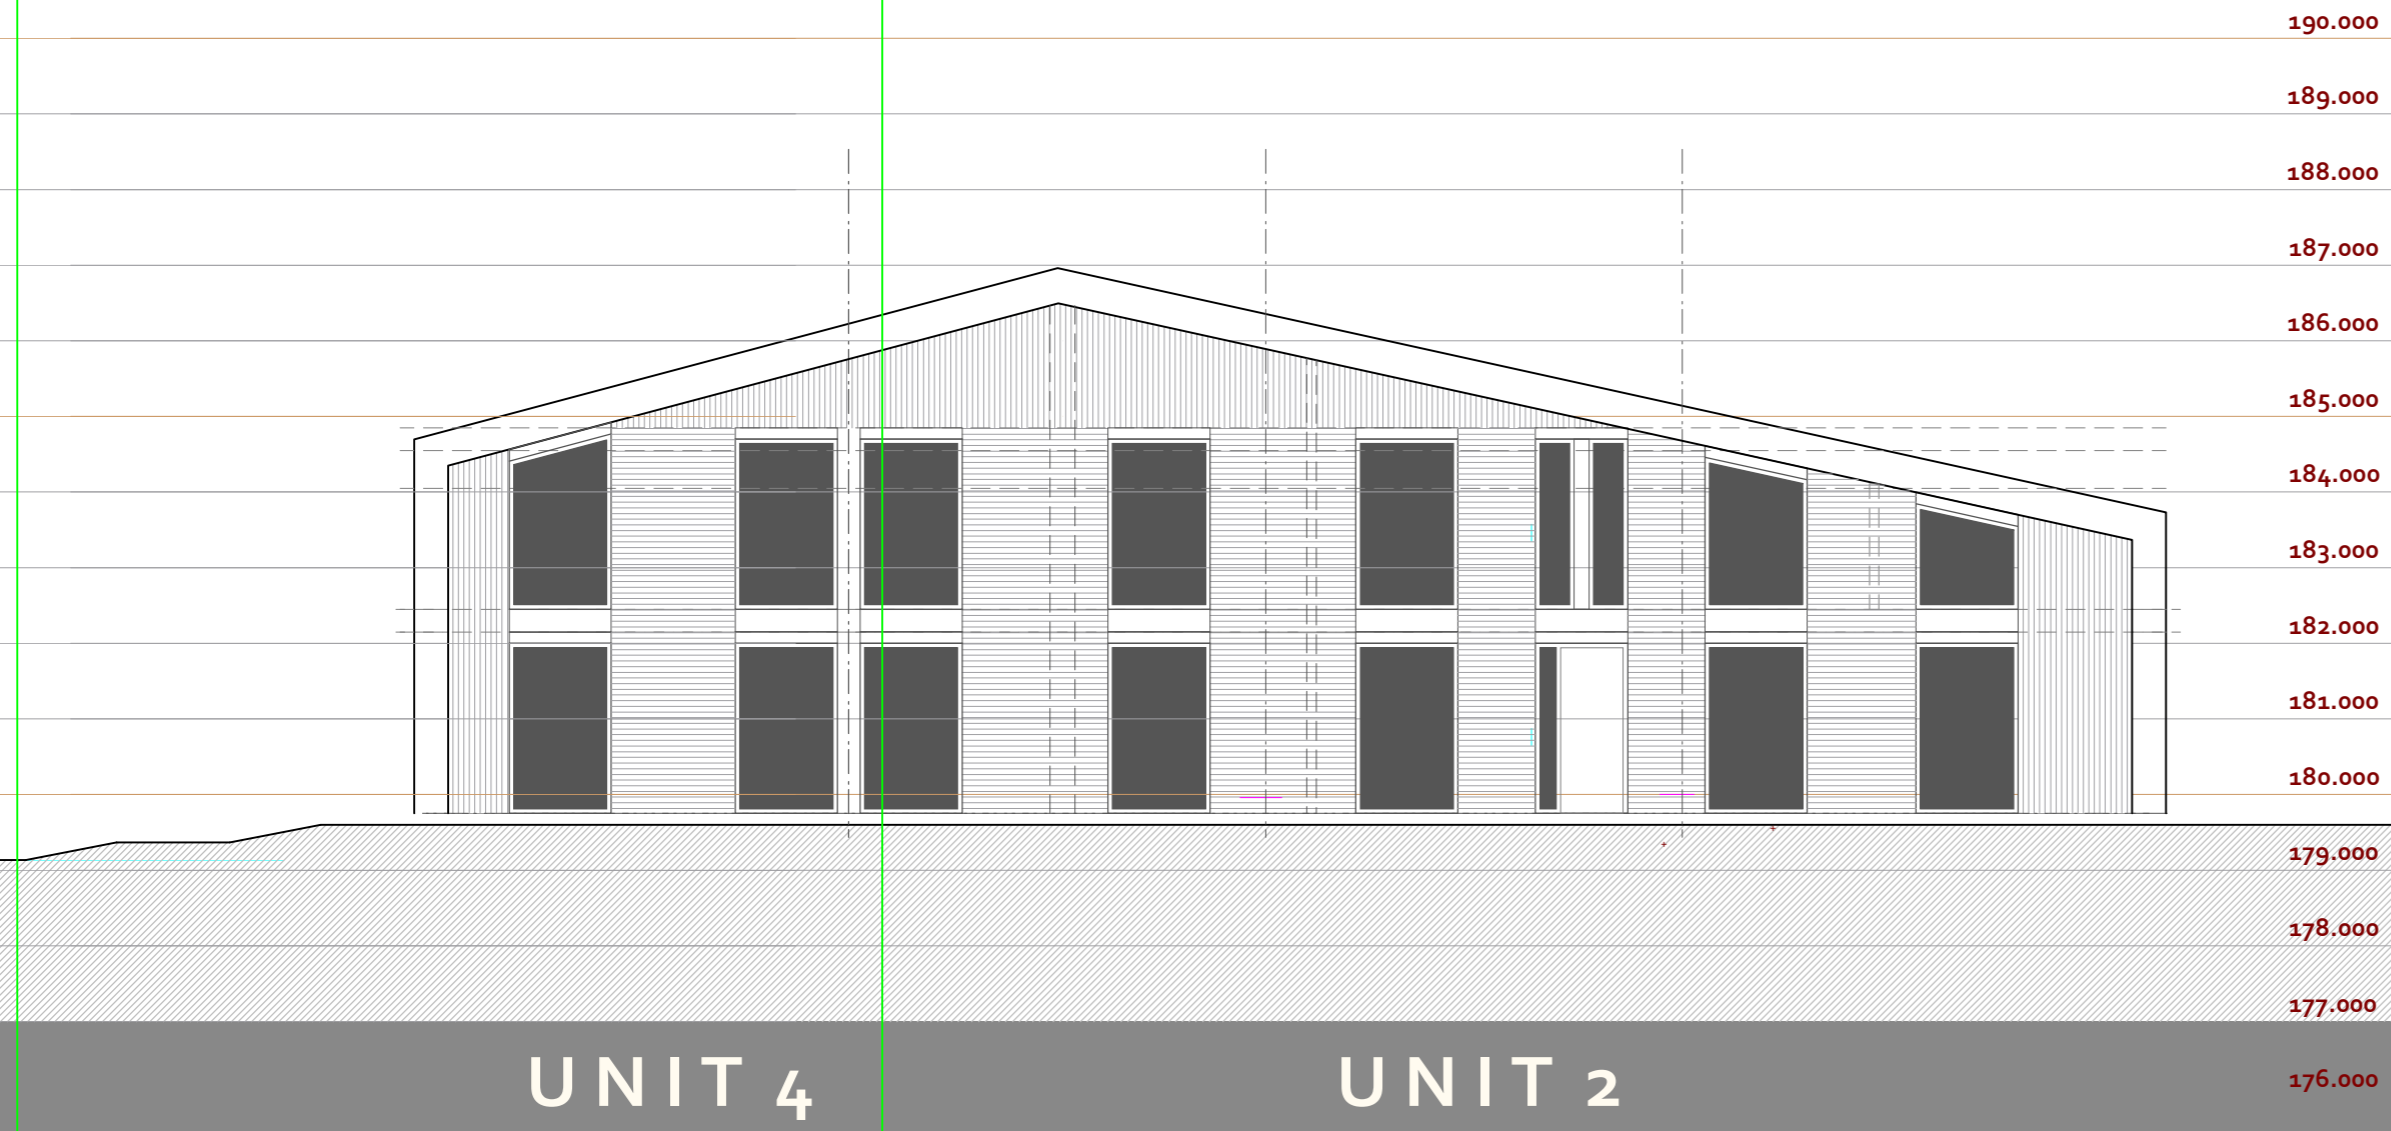

planning+drawing

All dimensions are approximate and to be verified by site measurement.



R01 - Plan prepared

**WOOD ASSOCIATES**  
 architecture+interiors  
 The Woodshed@Number 11, Thurstonland, Huddersfield, HD4 6YB

P R O J E C T

LILEY HALL FARM  
 LILEY LANE, GRANGE MOOR  
 HUDDERSFIELD, WF14 8EG

T I T L E

HOUSE 2+4 NORTH  
 WEST ELEVATION

S C A L E      D A T E      D R A W I N G   N o.

1 : 100 @ A3

Aug 2023

22026D-36-R01