


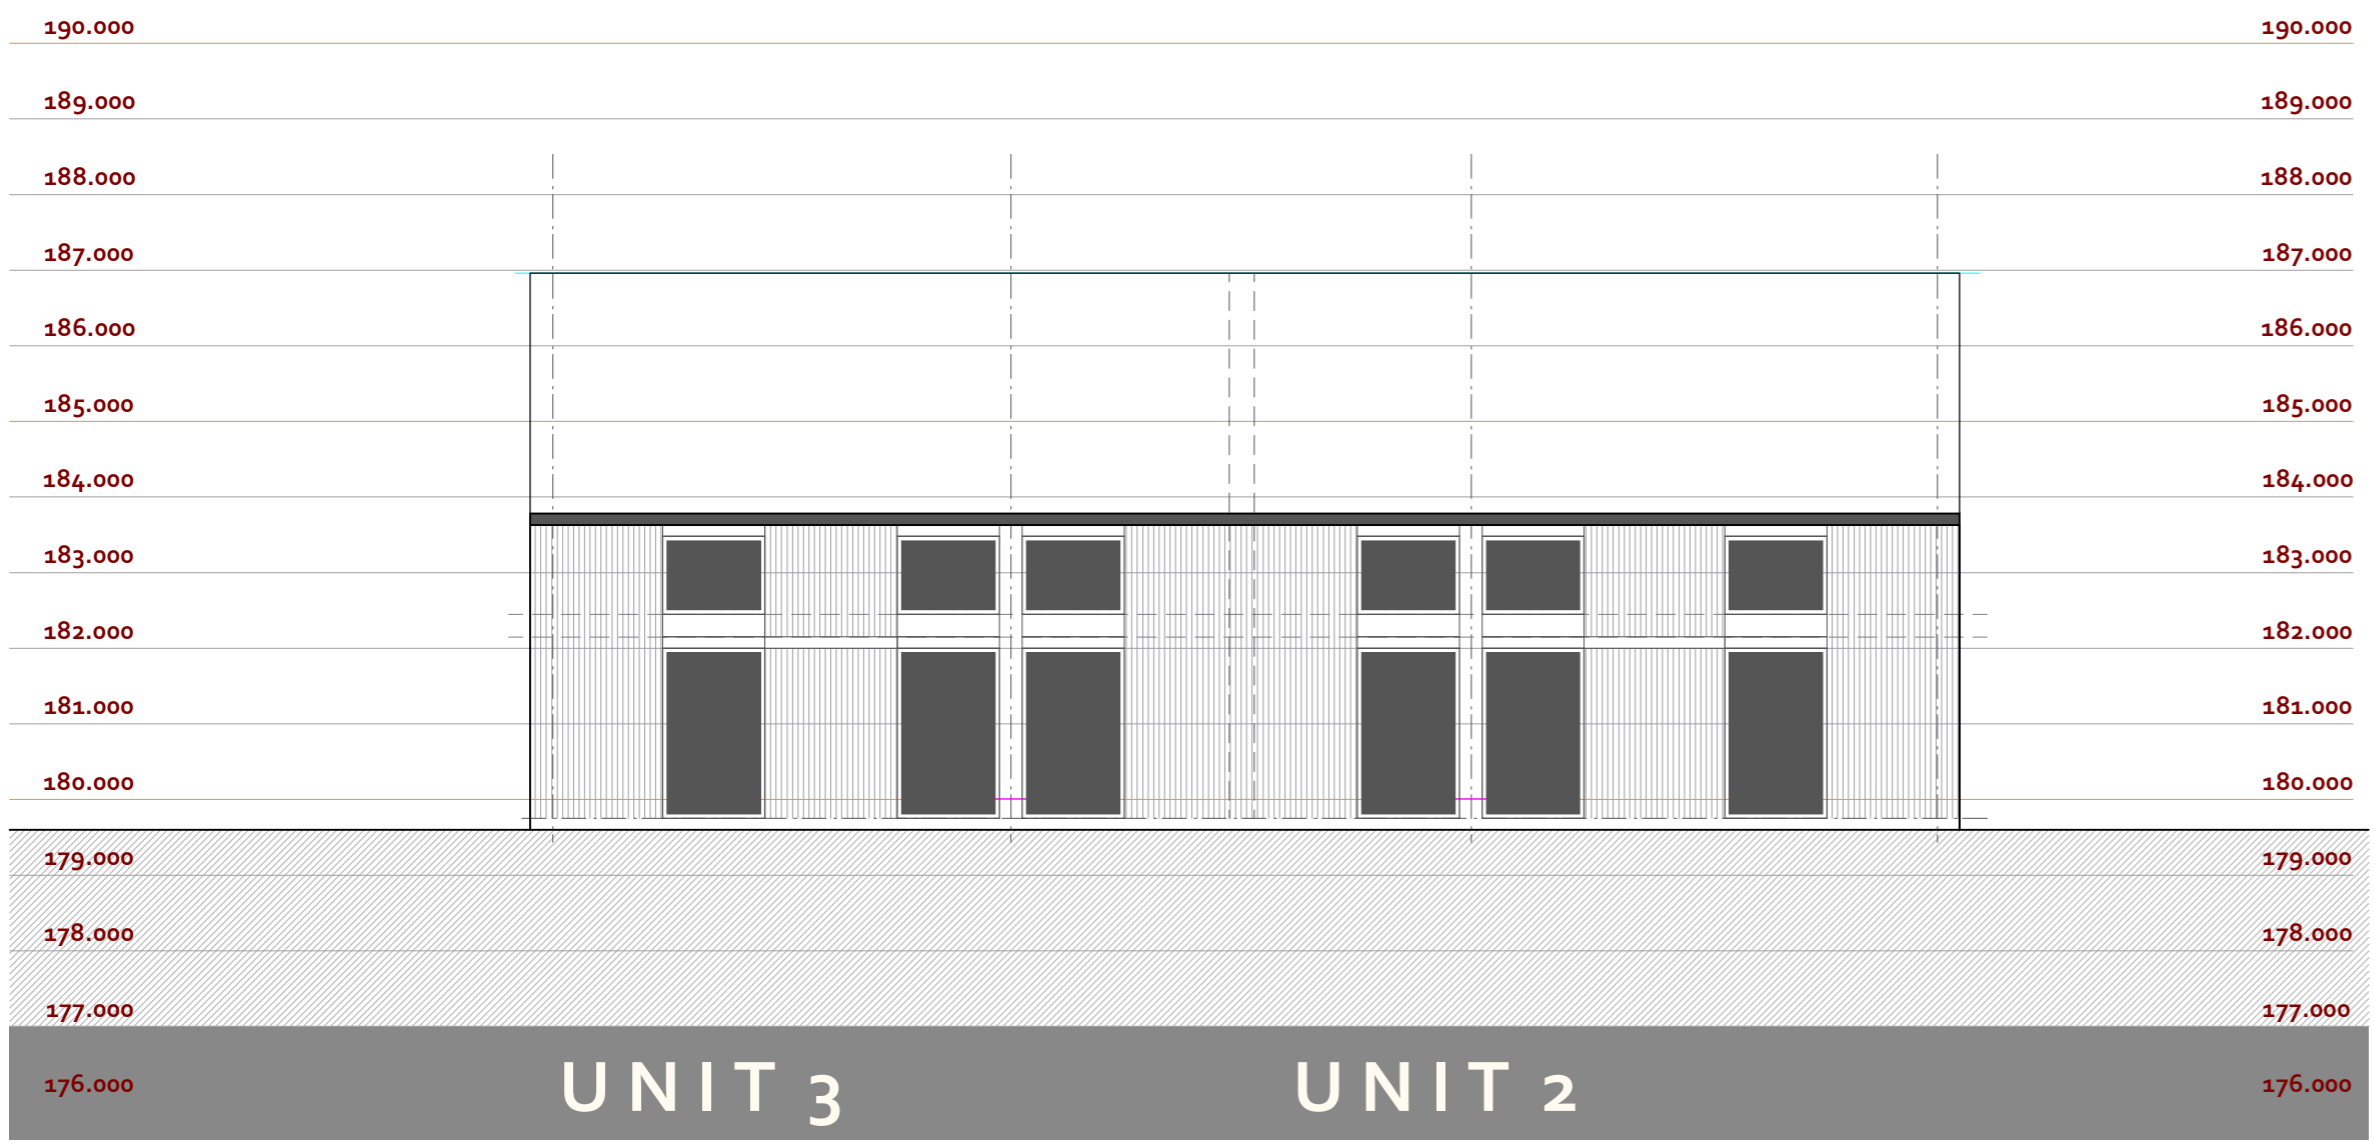

planning+drawing

All dimensions are approximate and to be verified by site measurement.



R01 - Plan prepared

WOOD ASSOCIATES
 architecture+interiors
 The Woodshed@Number 11, Thurstonland, Huddersfield, HD4 6YB

P R O J E C T
LILEY HALL FARM
LILEY LANE, GRANGE MOOR
HUDDERSFIELD, WF14 8EG

T I T L E
HOUSE 2+3 NORTH
WEST ELEVATION

S C A L E	D A T E	D R A W I N G N o.
1 : 100 @ A3	Aug 2023	22026D-35-R01