


Existing

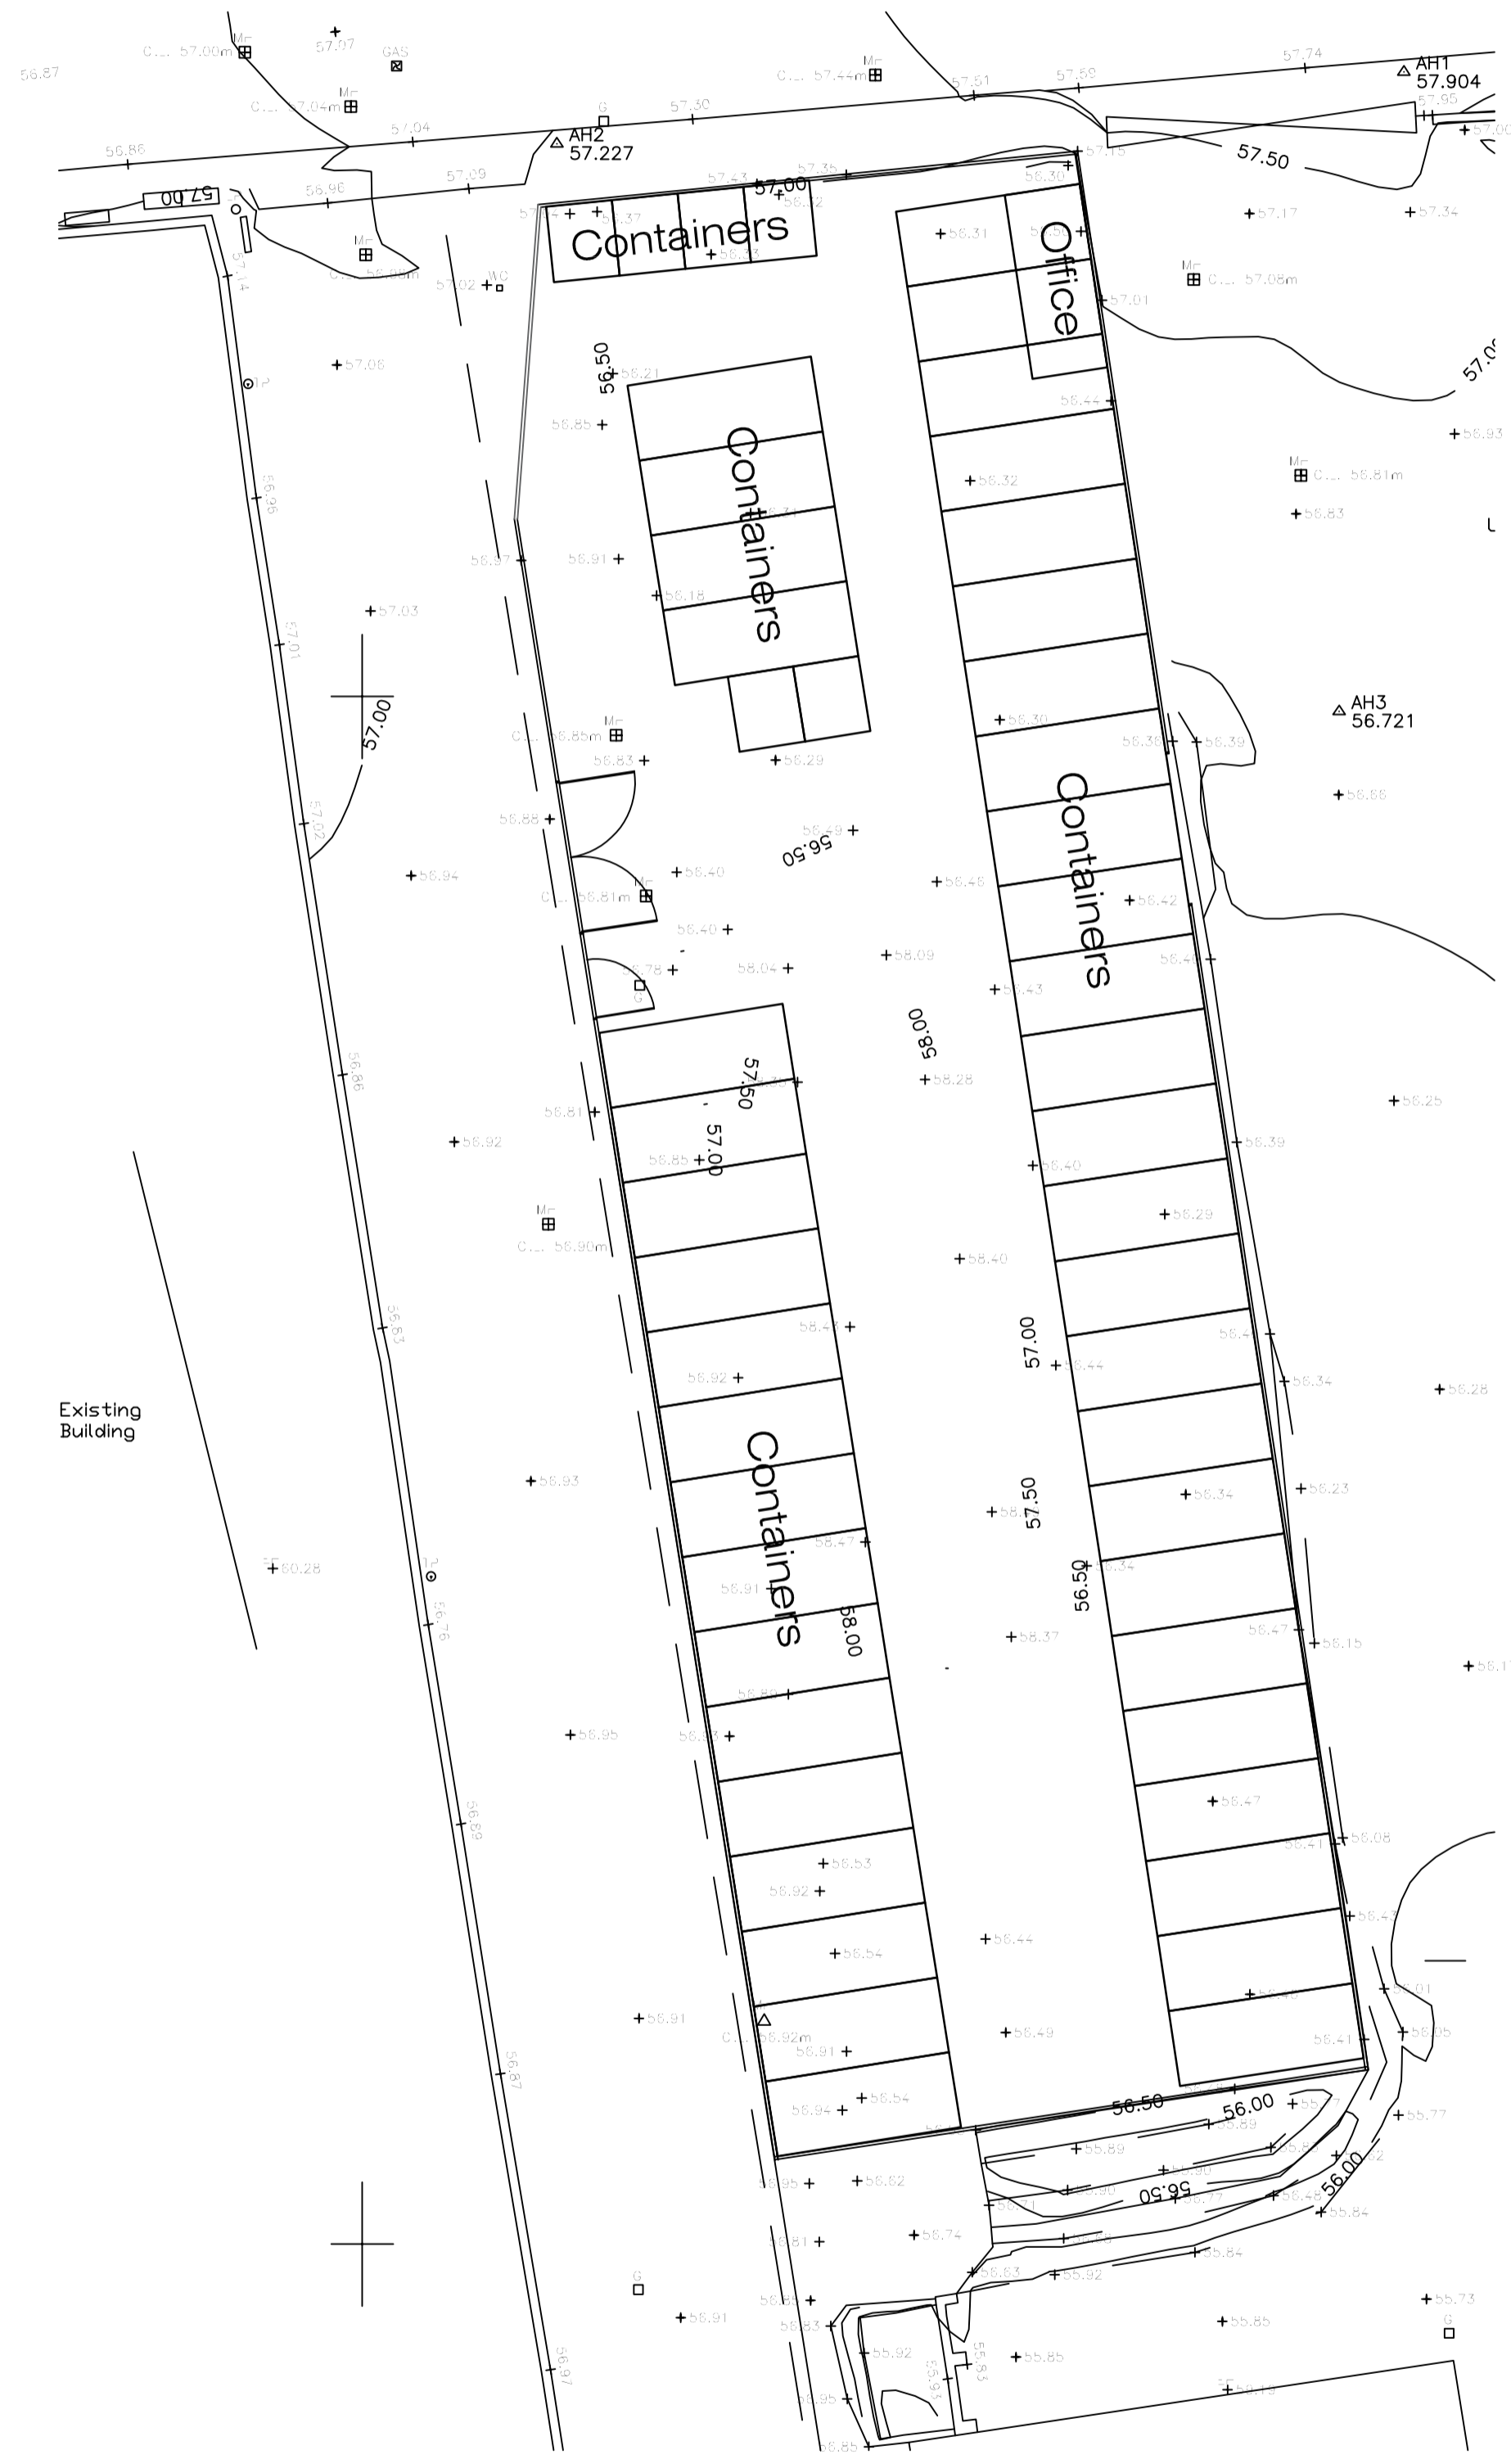

Proposed

REVISION	DATE	DESCRIPTION



6 Sycamore Craft Skelmanthorpe
 Huddersfield HD89UX
 paddocksarchitecture@gmail.com 07809724312

Project	Makin Storage Greenhill Mills Grange Road Batley WF17 6LH	01924 380873	F 2113	Scale
Drawing	Existing & Proposed site plan	Date 10/02/2026	R	1:200
		Drng No	2	