



1 PLAN ON BOUNDARY WALL/ ENTRANCE GATES AS PROPOSED
 SCALE 1:50

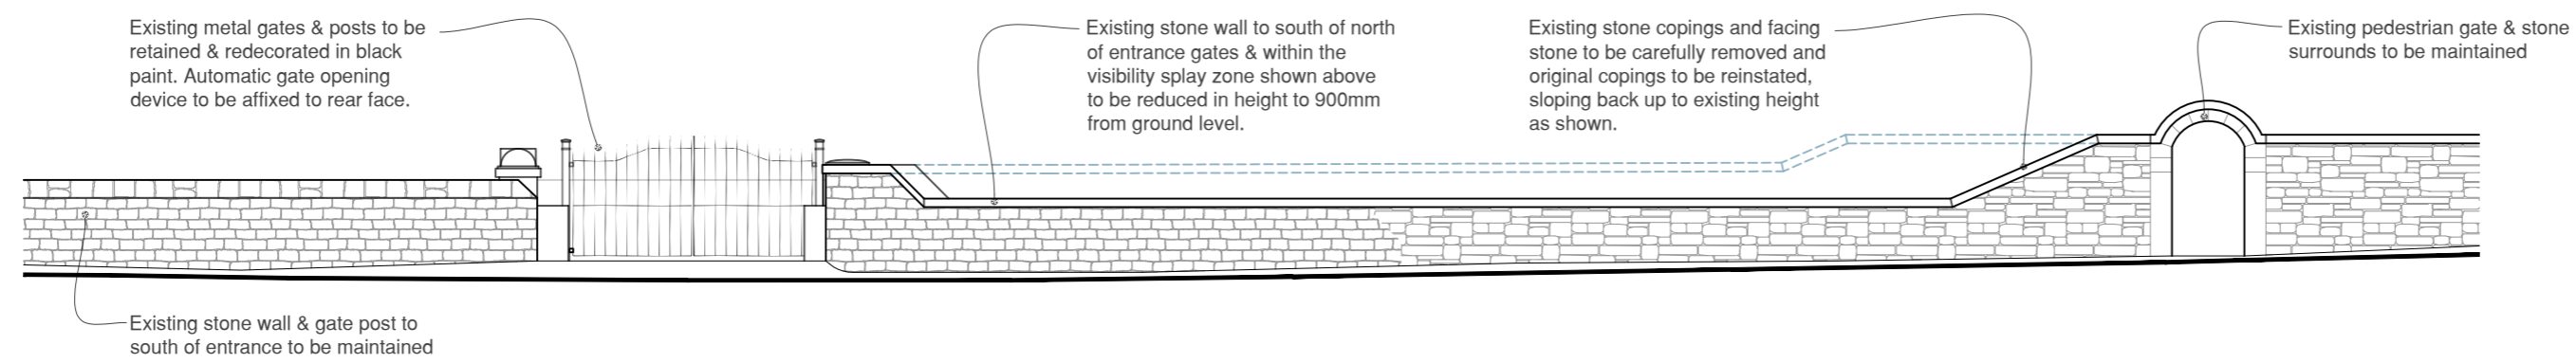

2 ELEVATION ON BOUNDARY WALL/ ENTRANCE GATES AS PROPOSED
 SCALE 1:50

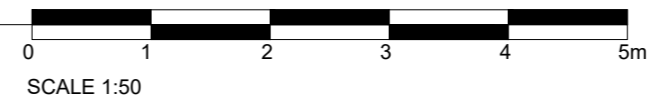

Client
BP Land Ltd

Project
Red House
 281 Oxford Road, Gomersal,
 Cleckheaton, BD19 4JP

Drawing title
Boundary Wall & Entrance Gates
(to Oxford Road) as Proposed

PLANNING APPLICATION

Scale @ A2	1:50	Drawn by	CG
Date	30/03/26	App'd	-
Drawing no	24.034/ (AL)05	Rev	-