



SITE/GARAGE PLAN AS EXISTING


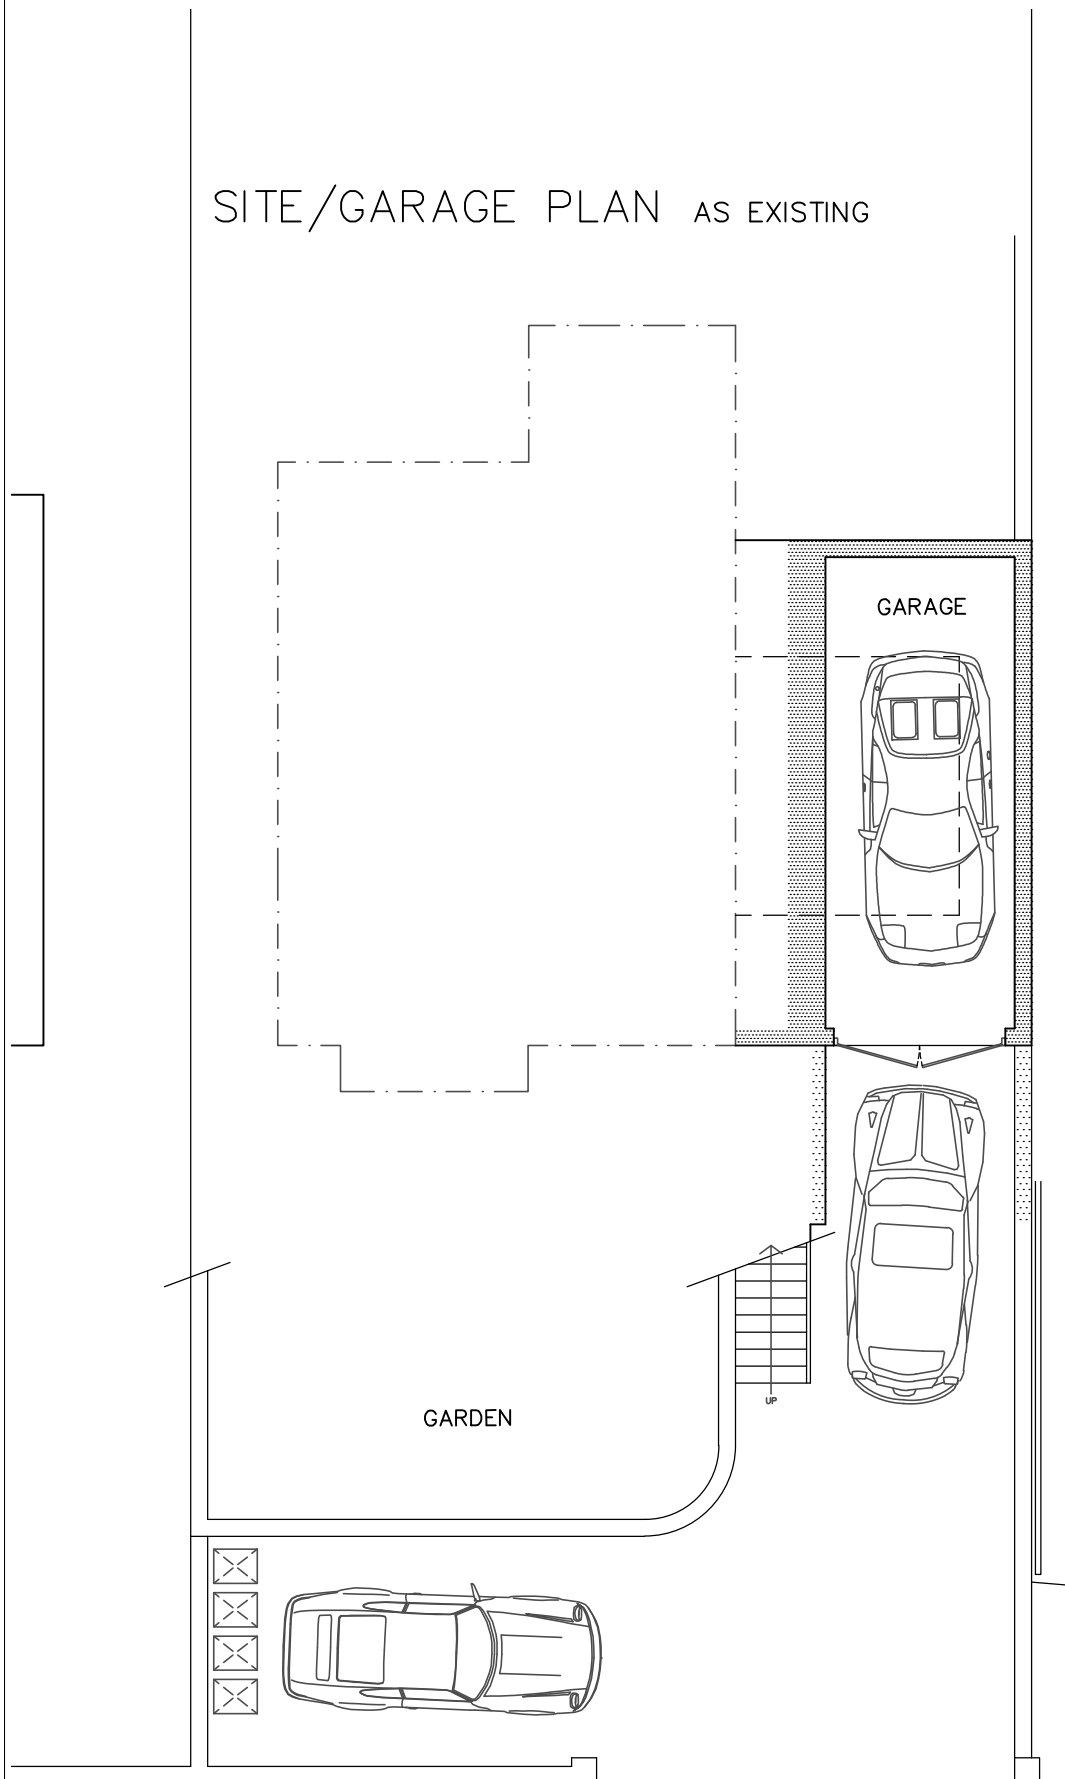


SITE/GARAGE PLAN AS PROPOSED

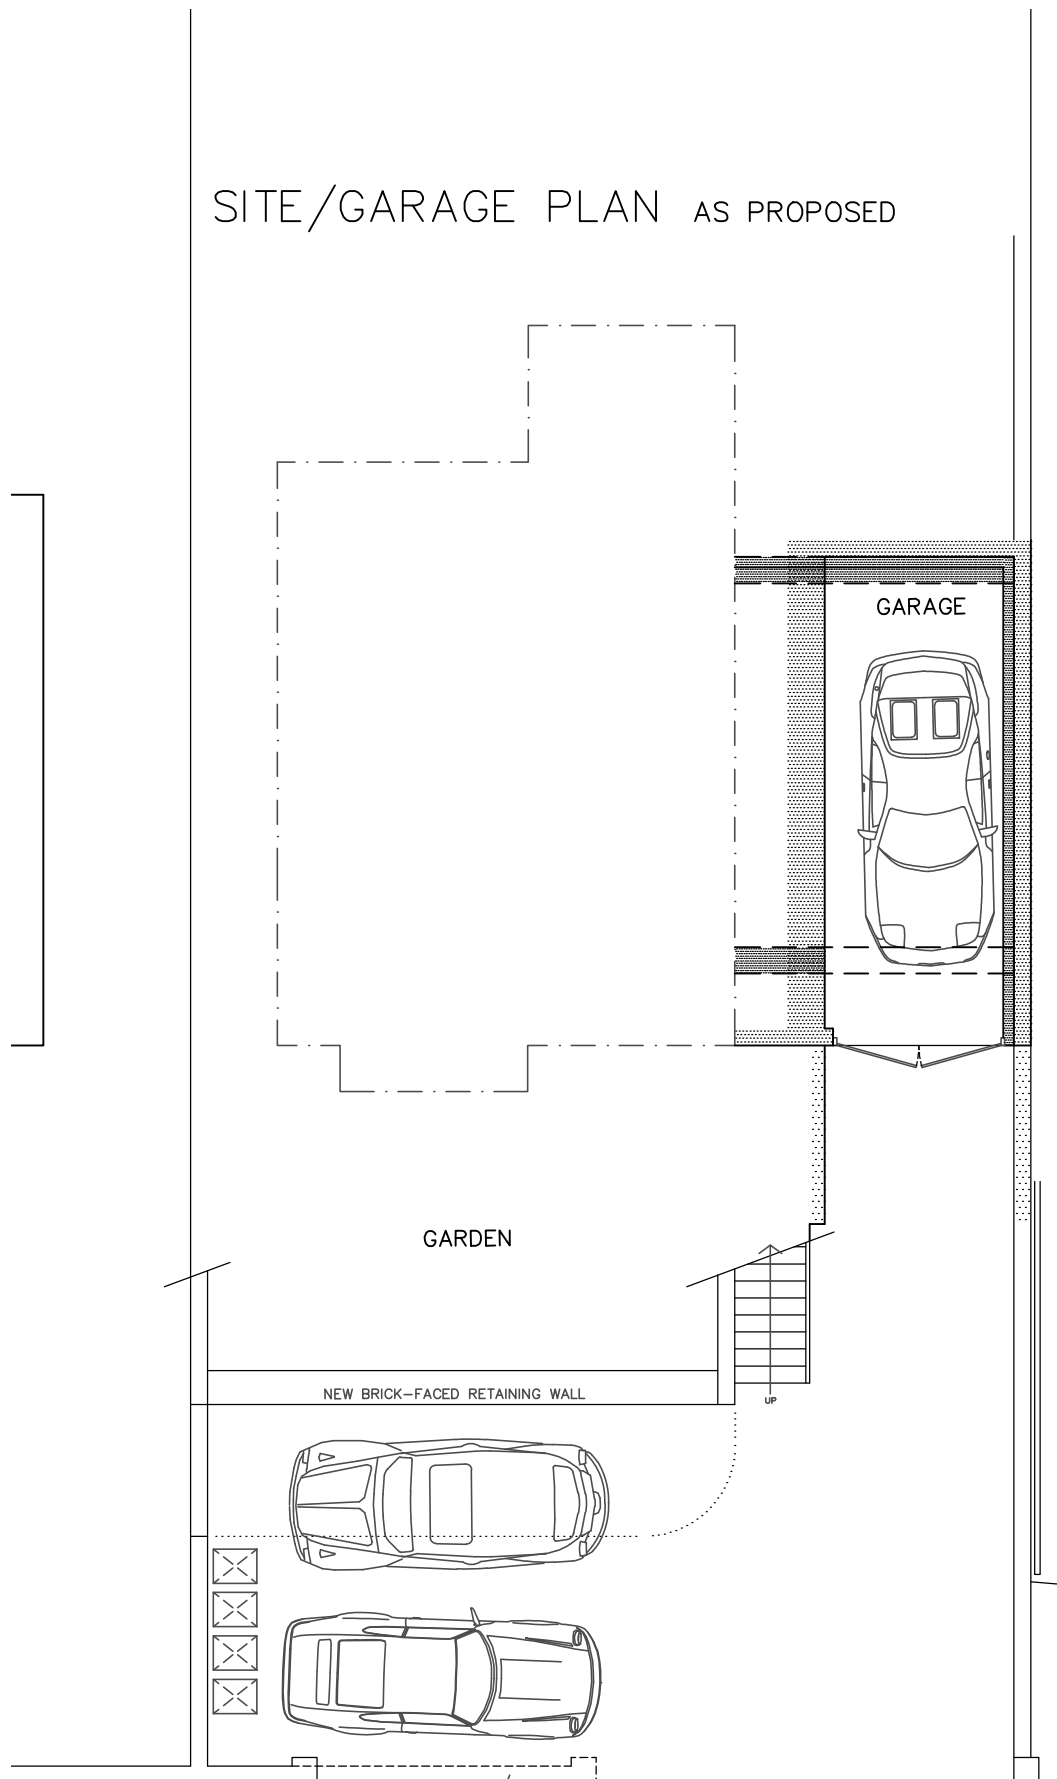

EXISTING WALL PART  
DEMOLISHED TO EASE EXISTING  
ACCESS MANEUVERING & CONC  
SURFACE ALTERED TO SUIT

EXISTING DROPPED KERB EXTENDED

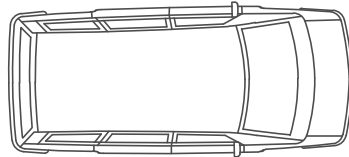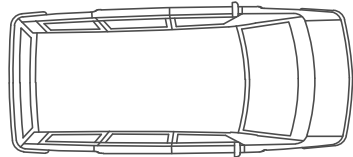

WAKEFIELD ROAD

WAKEFIELD ROAD