


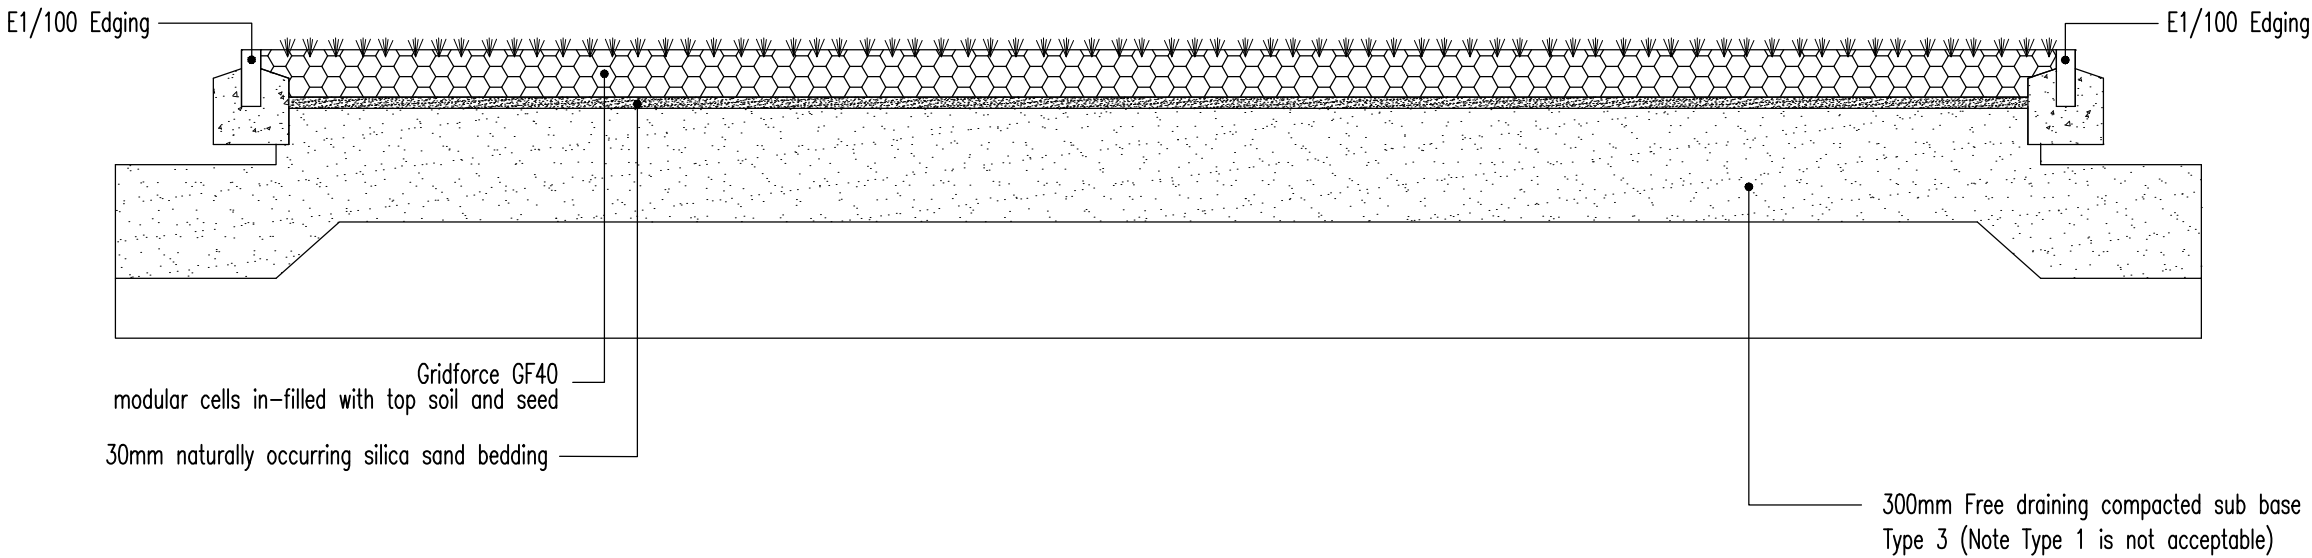

Rev.	Description	Drawn	Date
------	-------------	-------	------

Project Title
Miller Homes
Standard Details

Drawing Title
Grasscrete Paving
Construction Details

Scale	Drawn By	Checked By	Authorised By
NTS	LA		
	Date Oct 24	Date	Date
Job No.	Drawing No.	Revision	
	SD13.ENG.01.06	/	



Miller Homes Ltd - Yorkshire
Lapwing House
Peel Avenue, Calder Park
Wakefield
West Yorkshire, WF2 7UA

Telephone 0870 336 4600
Fax 0870 336 4602
www.millerhomes.co.uk

Original Sheet Size A3