




Existing Plan
Scale 1:100

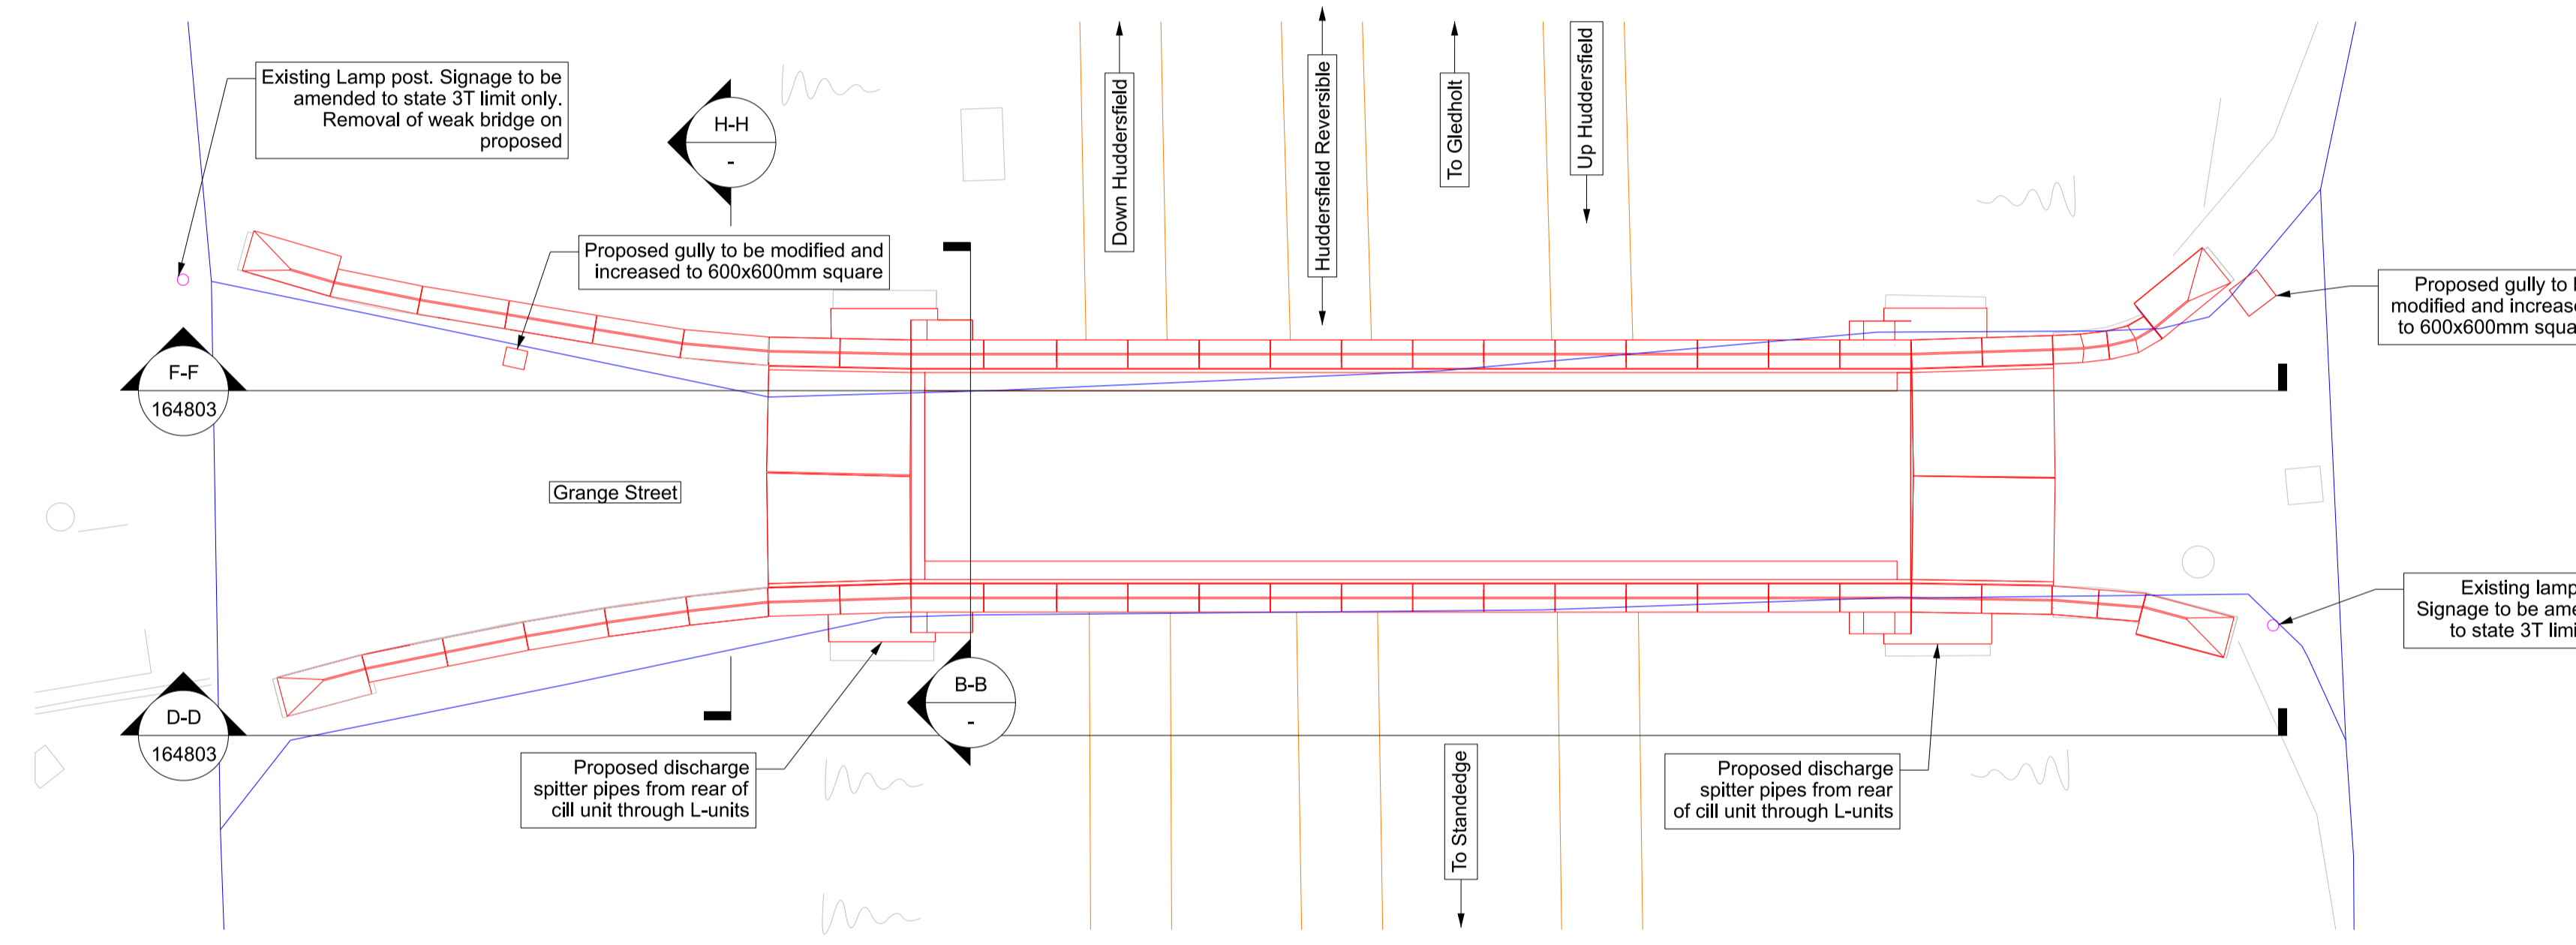


Proposed Plan
Scale 1:100

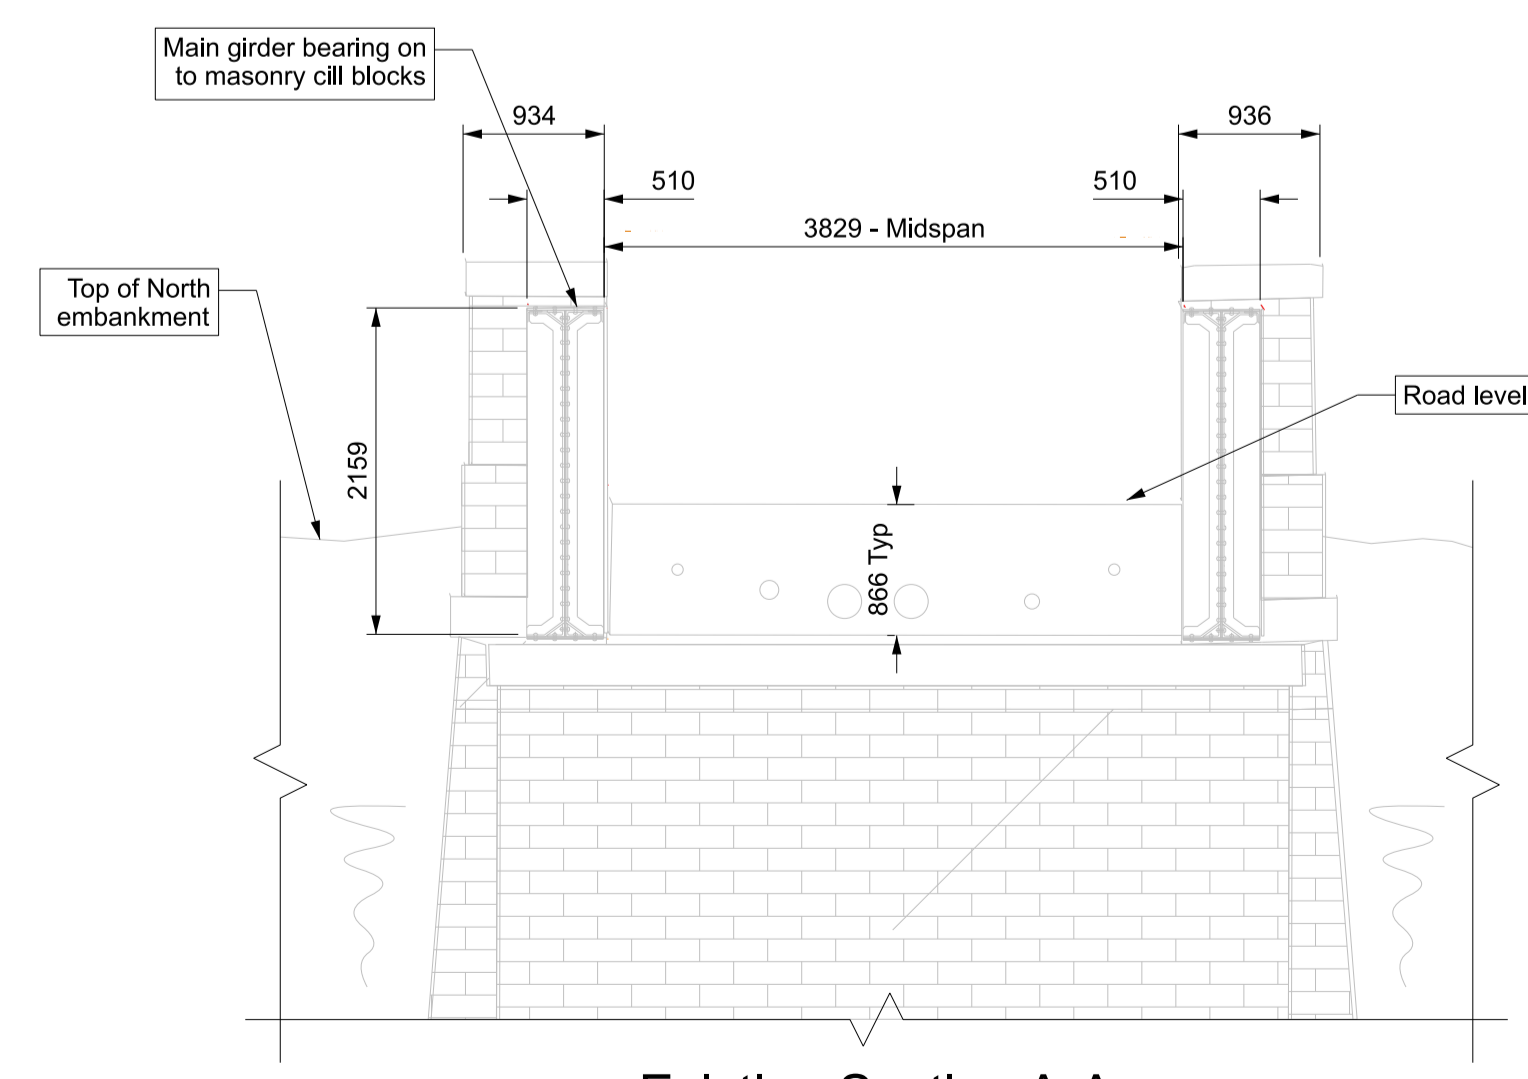

Existing Section A-A
Scale 1:50

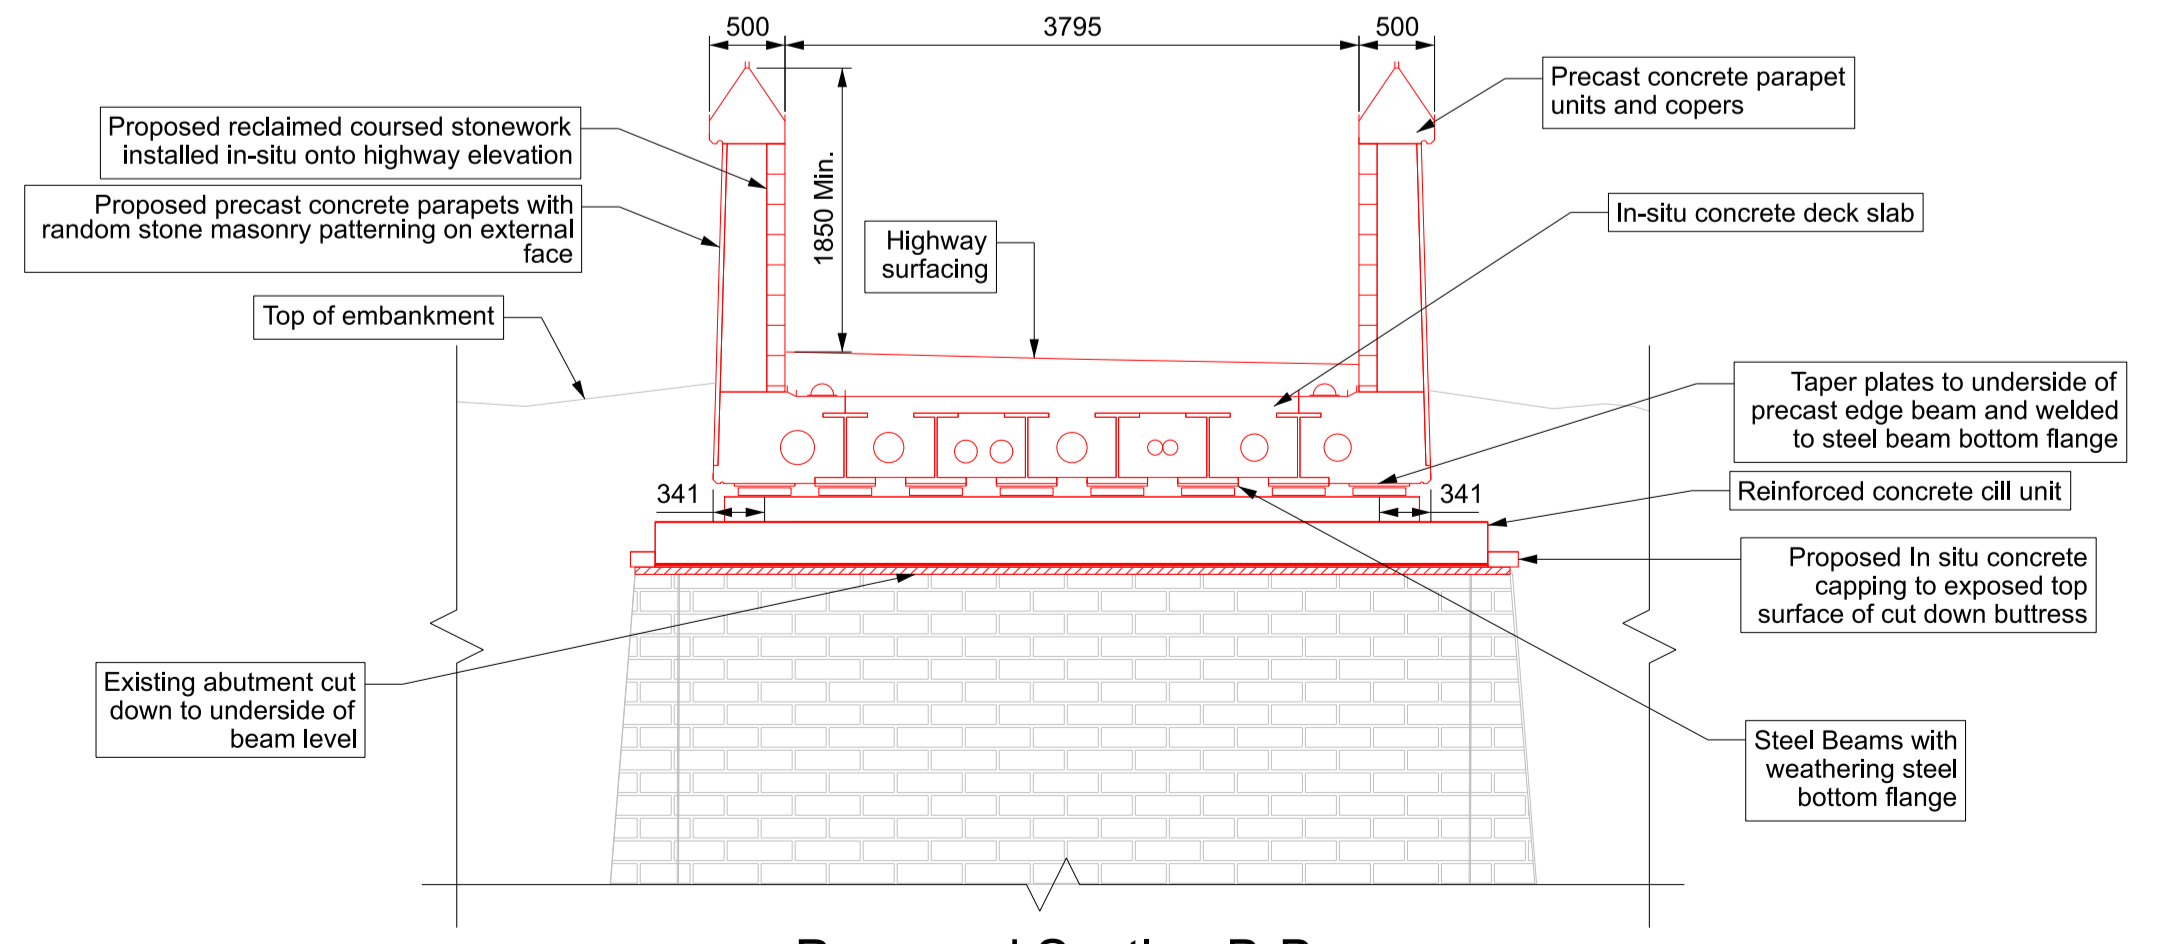

Proposed Section B-B
Scale 1:50

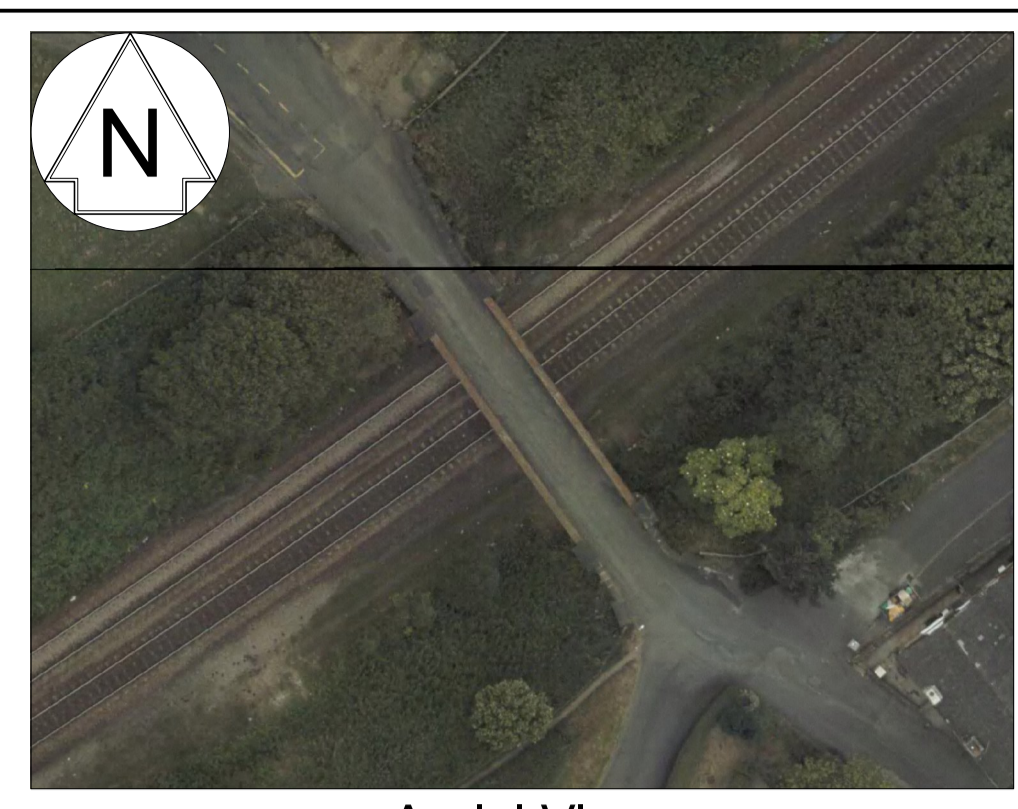



Aerial View
Scale N.T.S



Photo 1
(Looking South East)
Scale N.T.S



Photo 2
(Looking North West)
Scale N.T.S

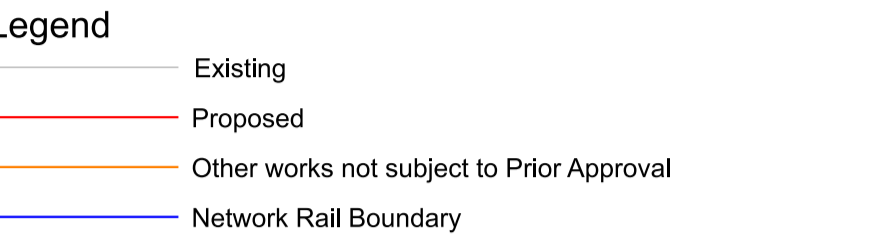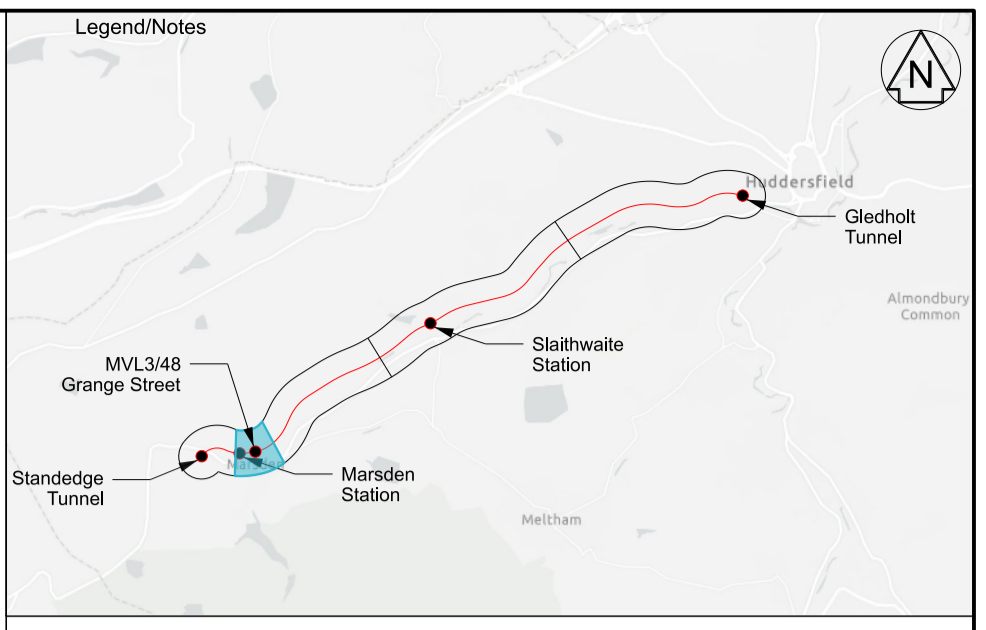

Rev	Date	Description of Revisions	Drawn	Chkd	Appr	Suitability
P01	02/02/26	First Issue				
P02	25/03/26	Post workshop issue				

Fit for Information S2



Authorised	Signed	Date
Contractor(s) Tony Gee & Partners LLP		
Location STALYBRIDGE STN - HEATON LODGE JN (HUDD-MANC LINE)		
Type Drawings	Sub-type Planning	
Role Town and Country Planner	Sub-Role General	
Zone Marsden		
Phasing Proposed	Project Stage FACE 2 ES4	
Project Transpennine Route Upgrade		

Contract No.
167037

Contract Title
2BC Stalybridge to Huddersfield

Drawing Title
**Prior Approval -
MVL3/48 Grange Street -
Existing & Proposed
General Arrangement & Sections**

Designed	Signed	Date
Drawn R.Hernandez	Signed Electronically Signed	Date 25/03/26
Checked G.Mcsharry	Signed Electronically Signed	Date 25/03/26
Approved T.Lachut	Signed Electronically Signed	Date 25/03/26

Scale(s) As Shown	ELR & Mileage 18.161	to	0
Alternative Reference	Sheet of Revision P02		
Drawing Number 167037-TGP-54-MVL3-DRG-T-LP-164802			