



Existing Plan
Scale 1:100

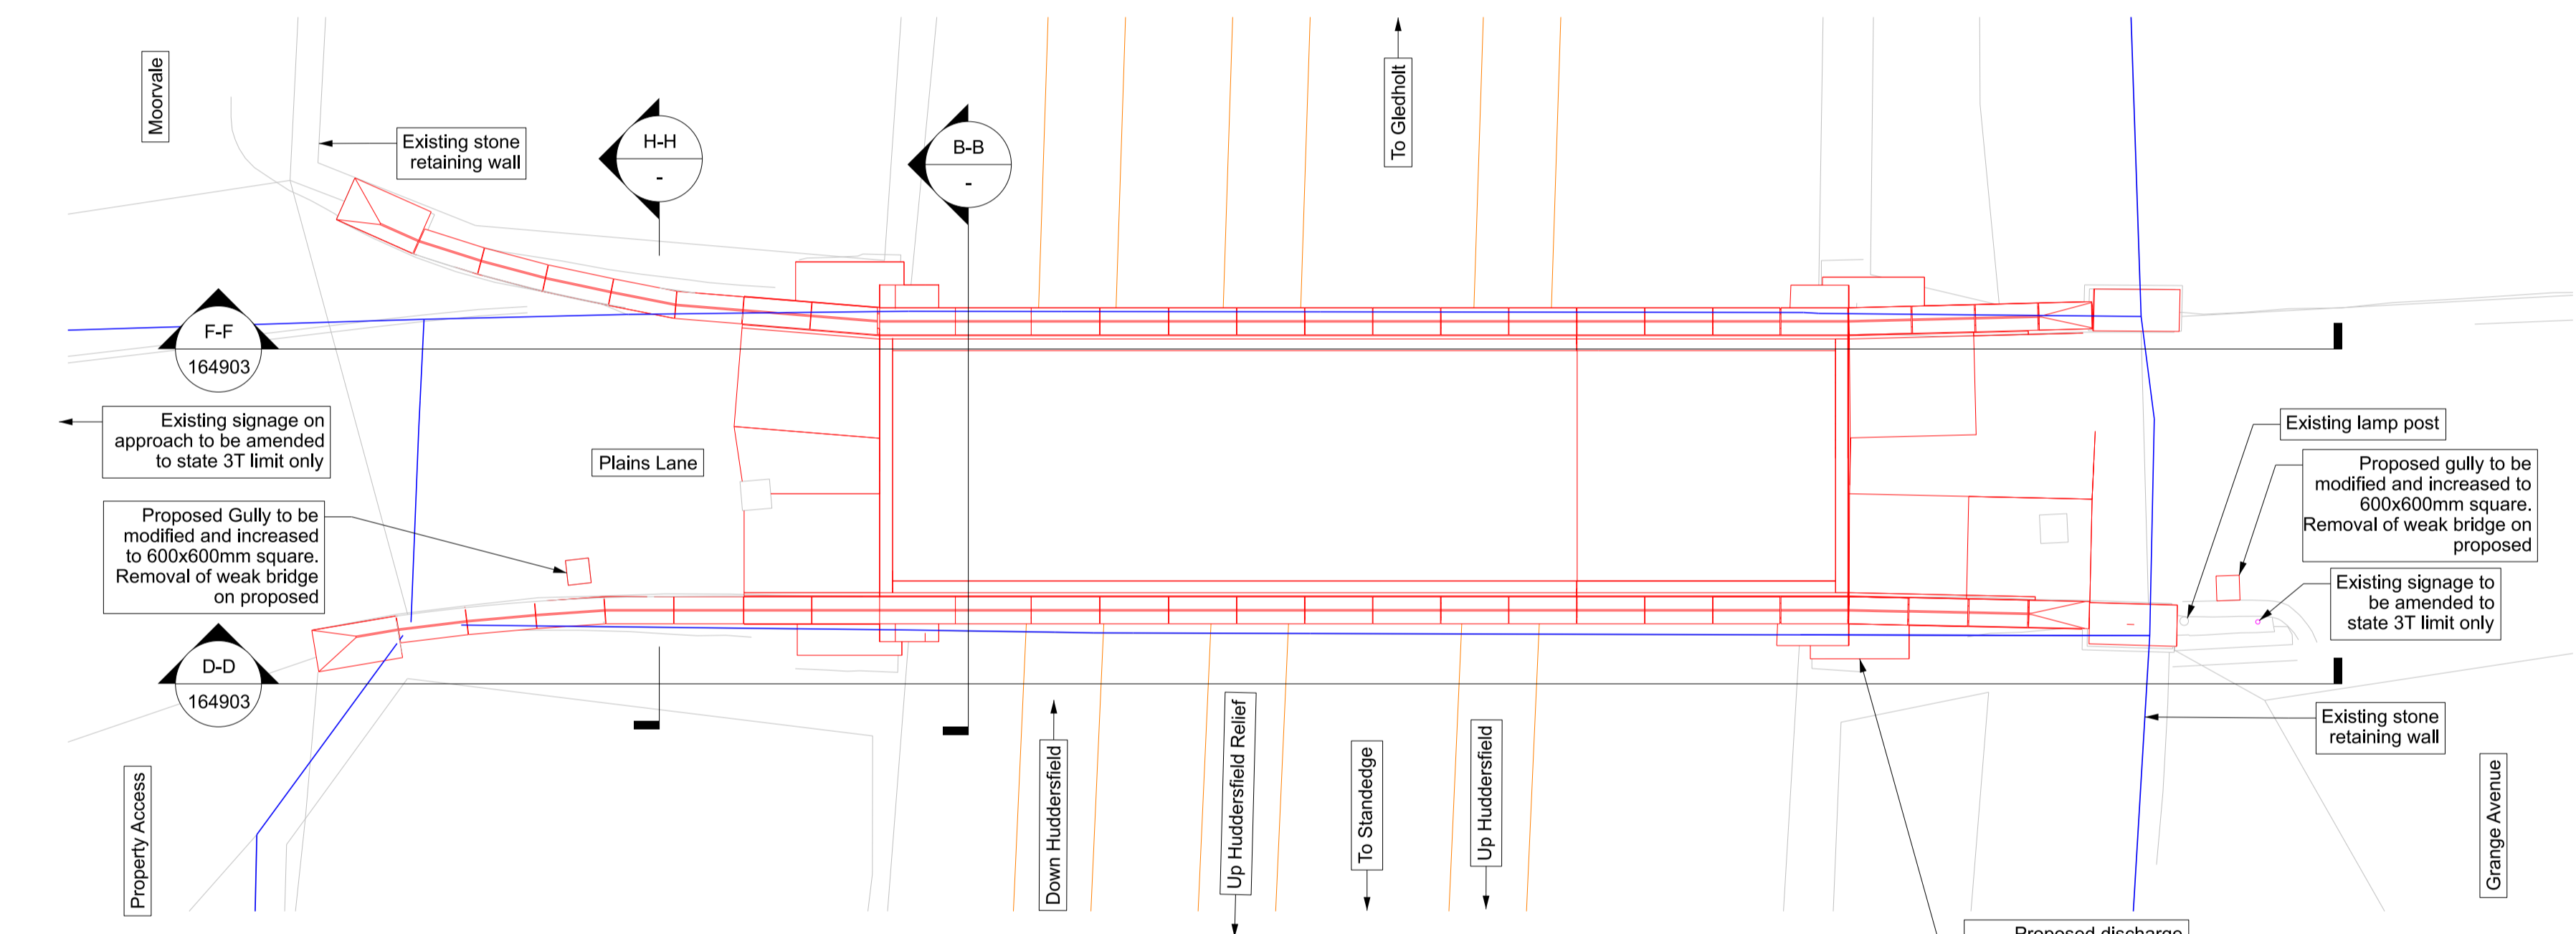

Proposed Plan
Scale 1:100

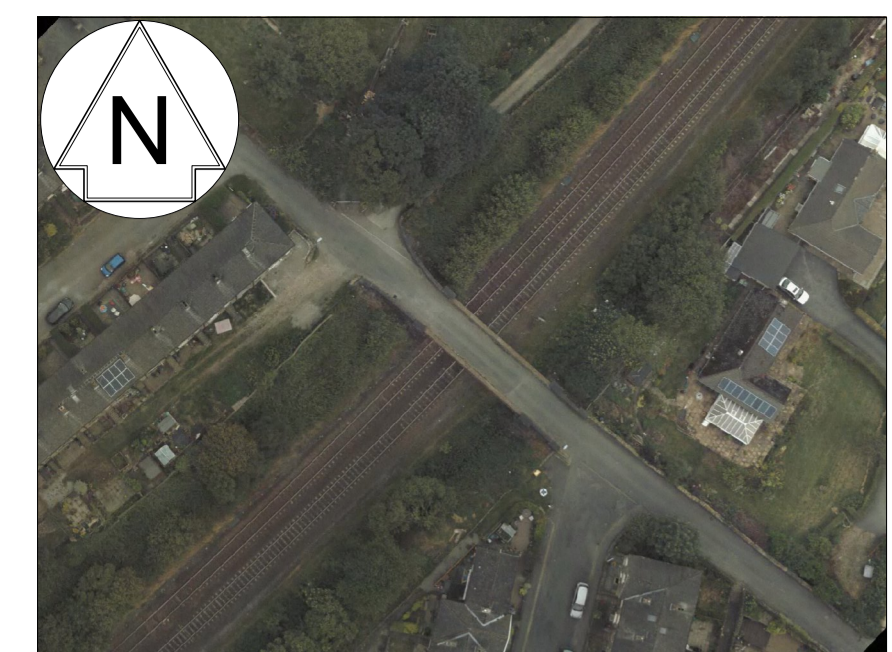



Aerial View
Scale N.T.S



Photo 1
(Looking North West)
Scale N.T.S



Photo 2
(Looking South East)
Scale N.T.S

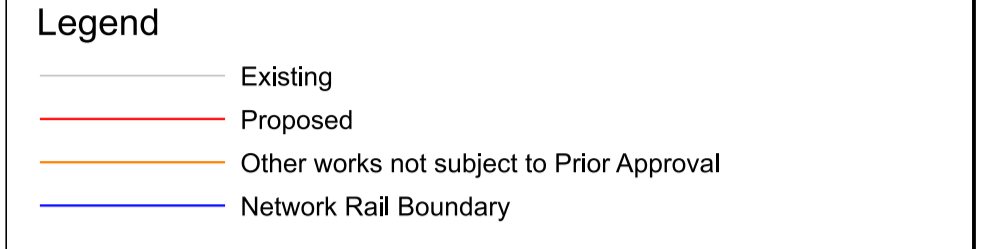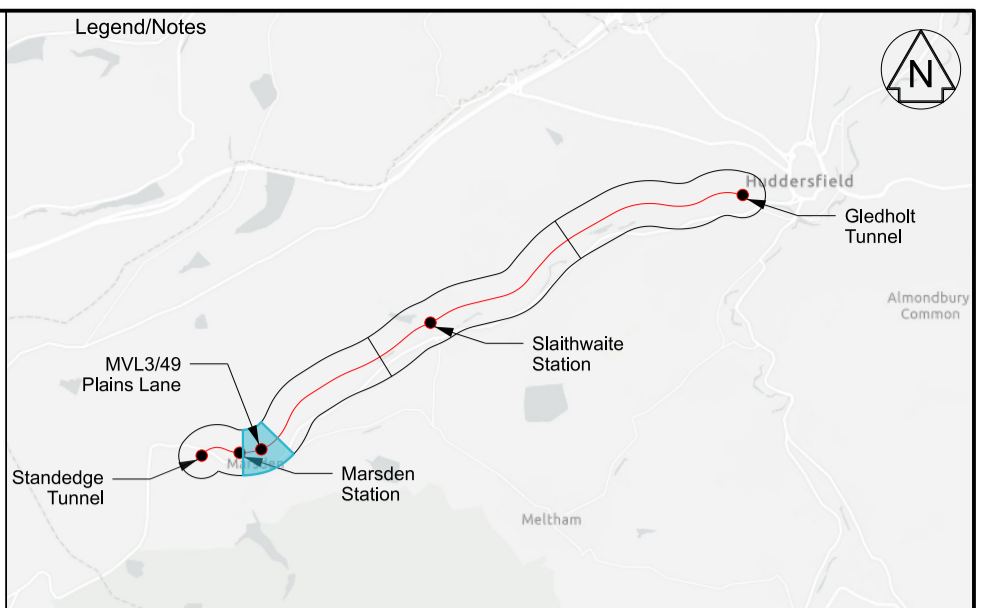

Rev	Date	Description of Revisions	Drawn	Chkd	Appr	Suitability
P01	02/02/26	First Issue				
P02	25/03/26	Post workshop issue				

Fit for Information **S2**

Authorised: _____ Signed: _____ Date: _____

Contractor(s): **Tony Gee & Partners LLP**

Location: STALYBRIDGE STN - HEATON LODGE JN (HUDD-MANC LINE)

Type: Drawings Sub-type: Planning

Role: Town and Country Planner Sub-Role: General

Zone: Marsden

Phasing: Proposed Project Stage: PACE 2 ES4

Project: **Transpennine Route Upgrade**

Contract No.: **167037**

Contract Title: **2BC Stalybridge to Huddersfield**


Drawing Title: **Prior Approval - MVL3/49 Plains Lane - Existing & Proposed General Arrangement & Sections**

Designed	Signed	Date
Drawn	R.Hernandez	25/03/26
Checked	G.Mcsharry	25/03/26
Approved	T.Lachut	25/03/26


Scale(s): **As Shown** ELR & Mileage **19.0022** to **0**

Alternative Reference: _____ Sheet _____ of _____

Drawing Number: **167037-TGP-54-MVL3-DRG-T-LP-164902** Revision: **P02**

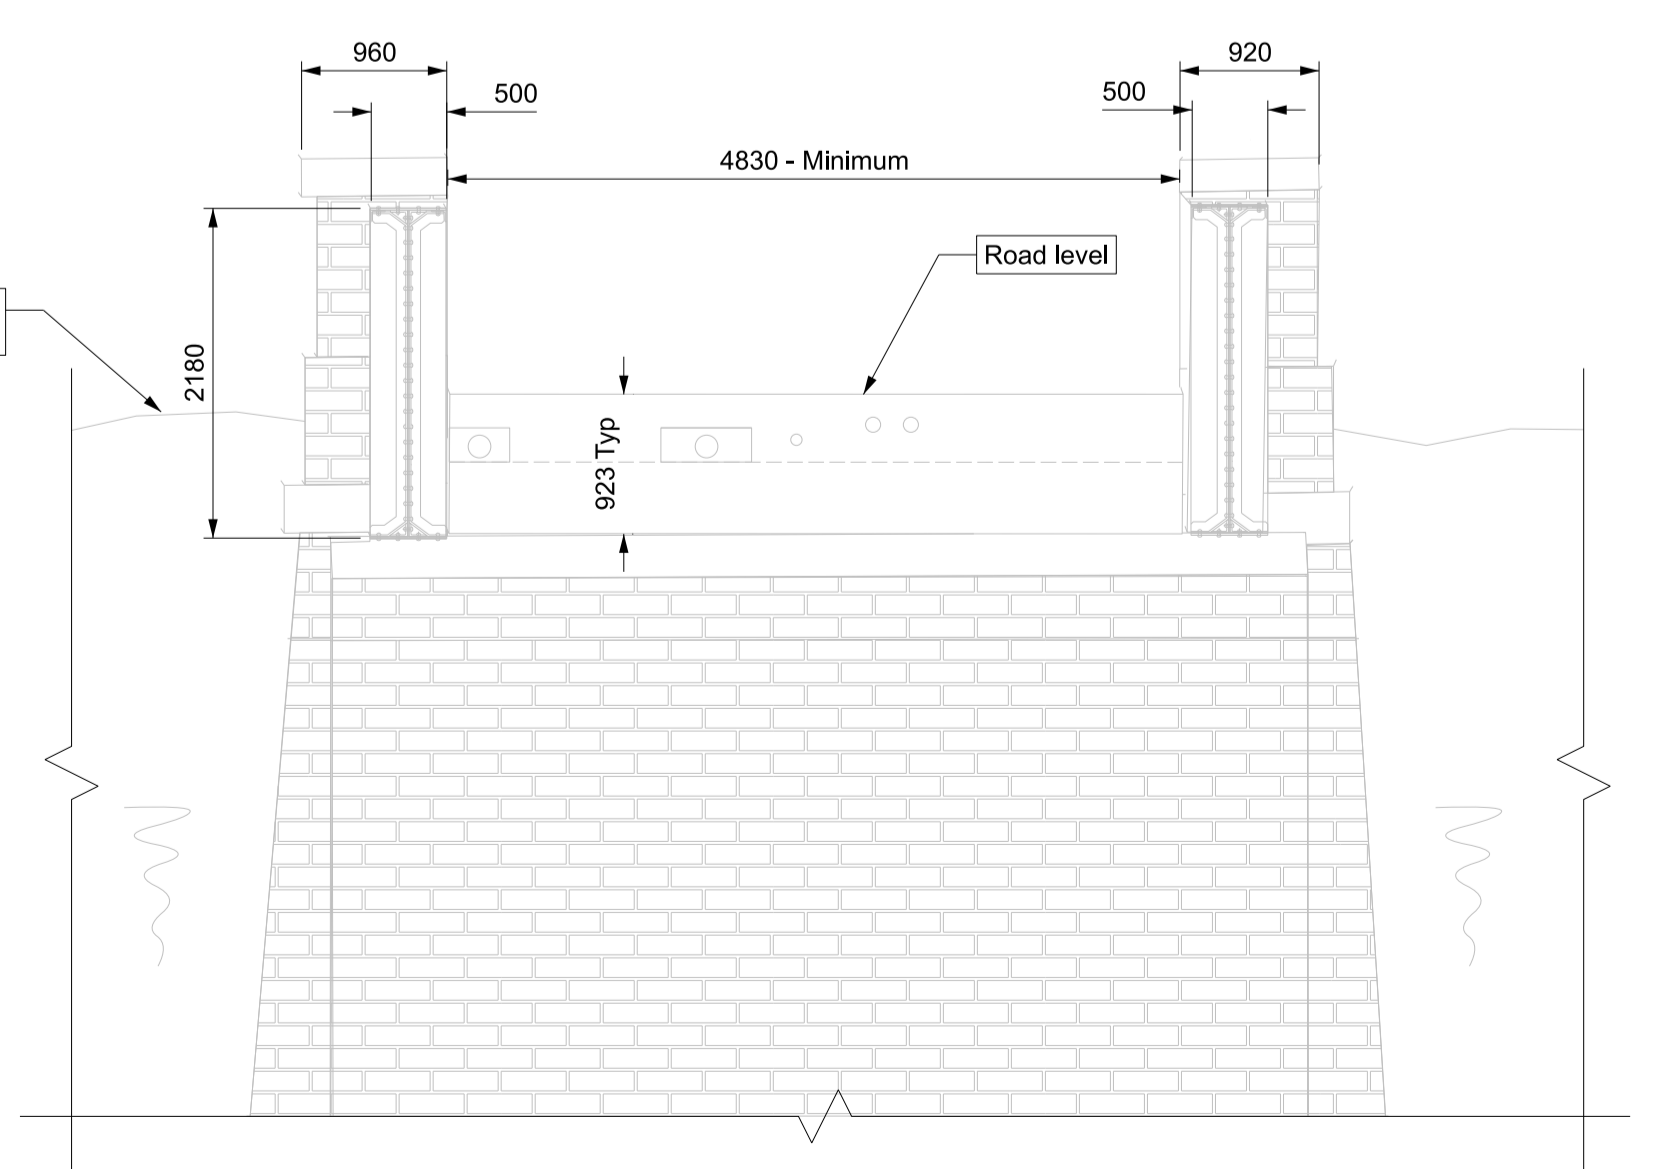

Existing Section A-A
Scale 1:50

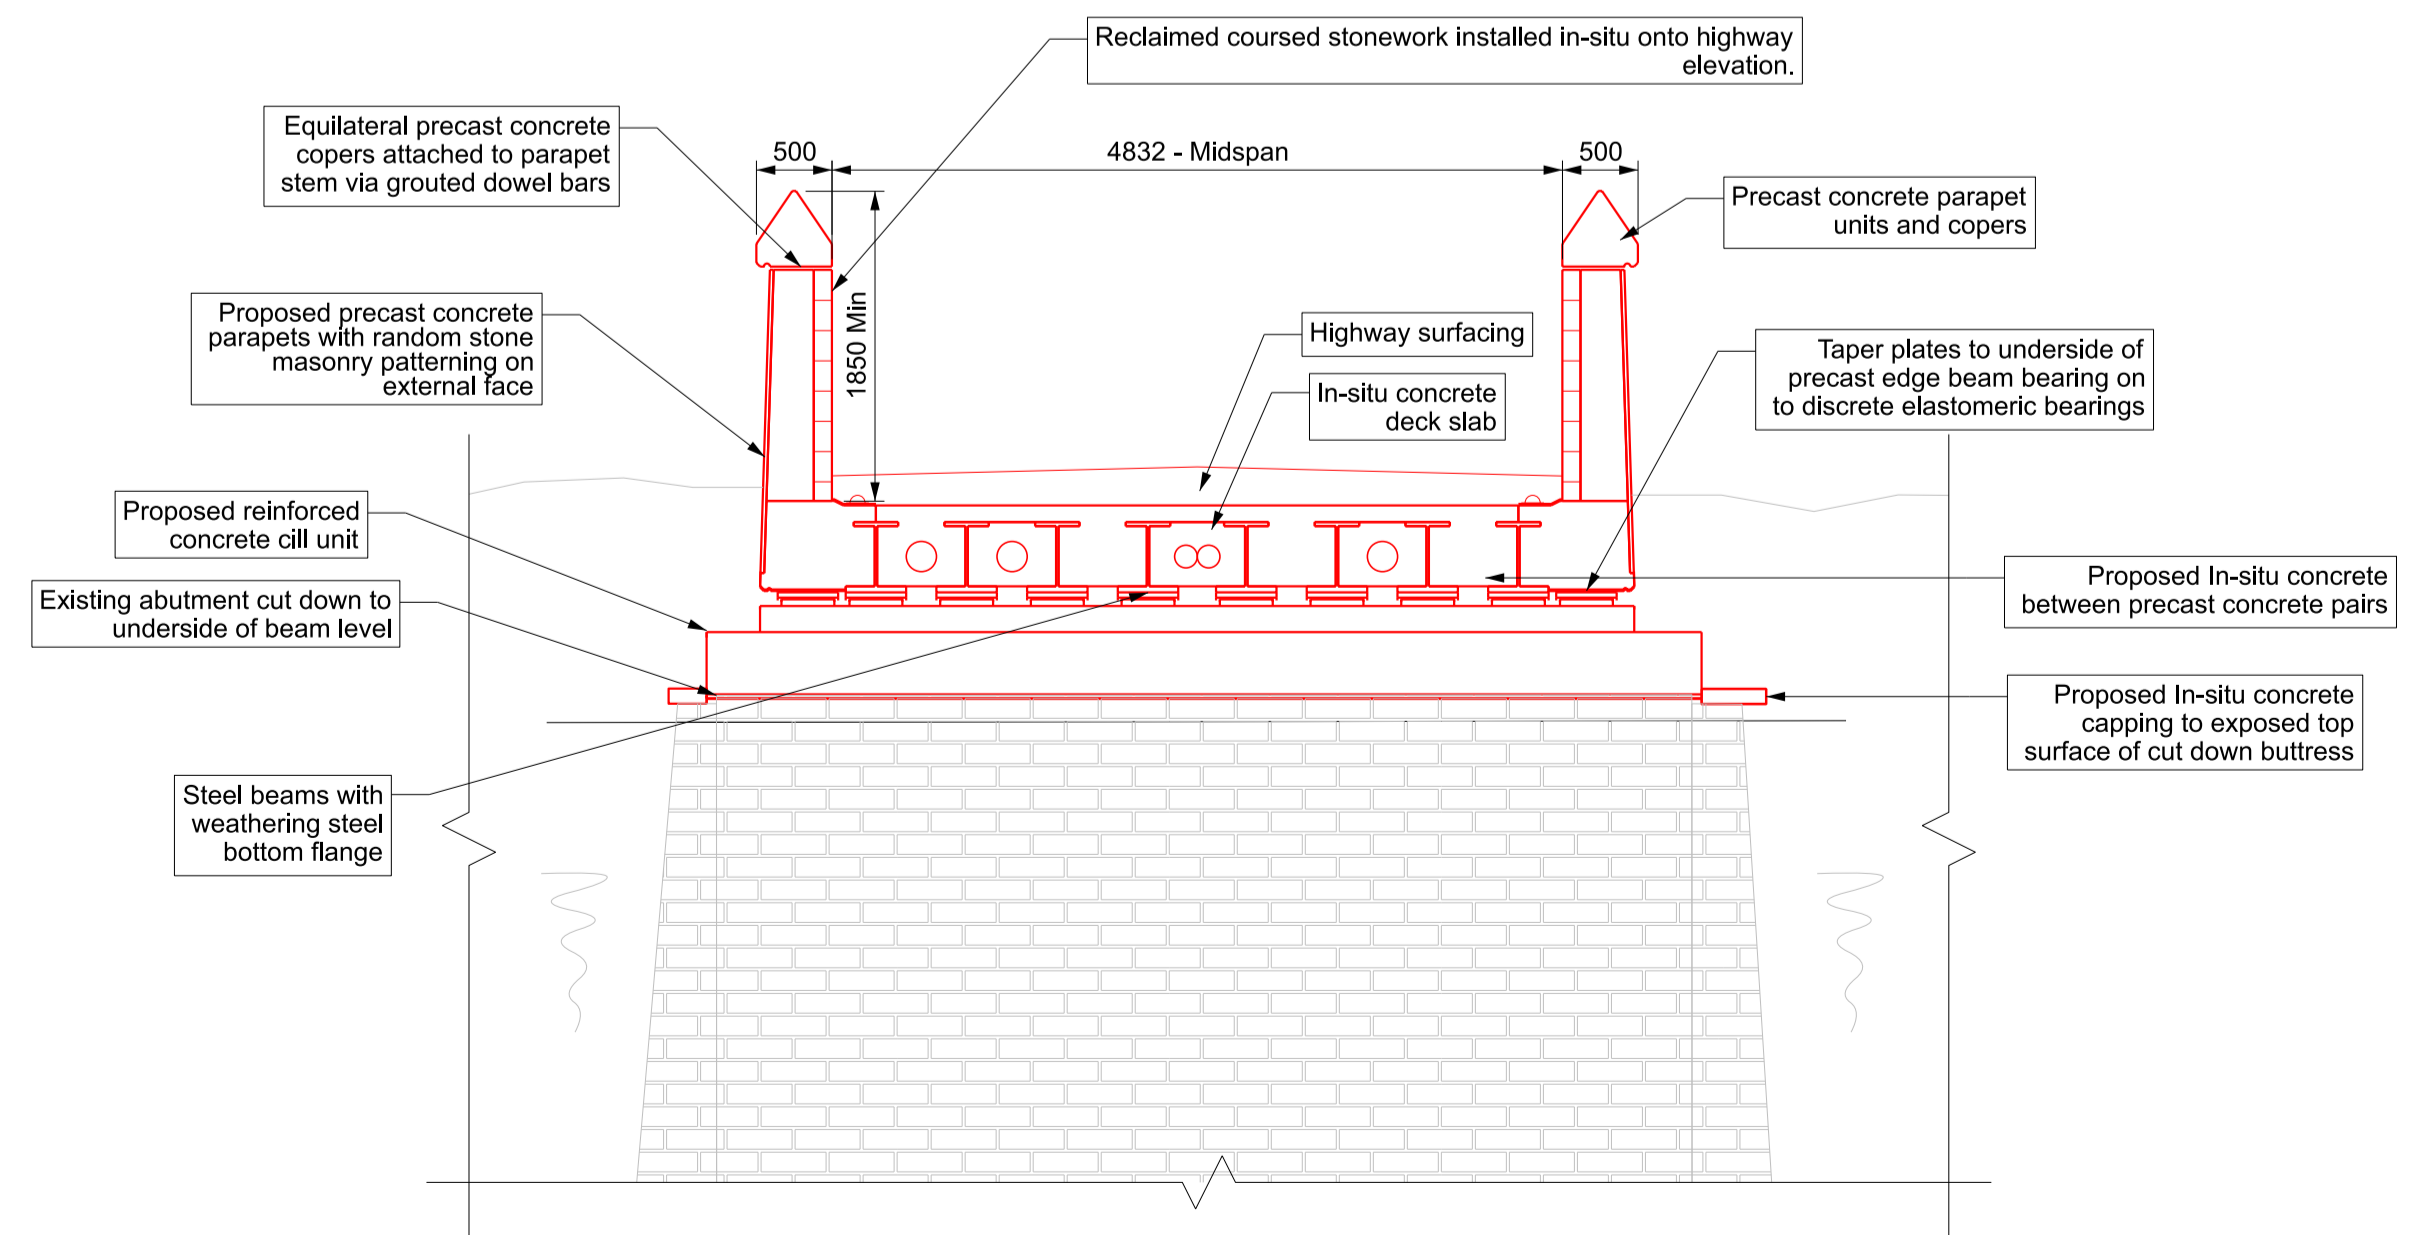

Proposed Section B-B
Scale 1:50