




Proposed Basement Floor Plan
1:100

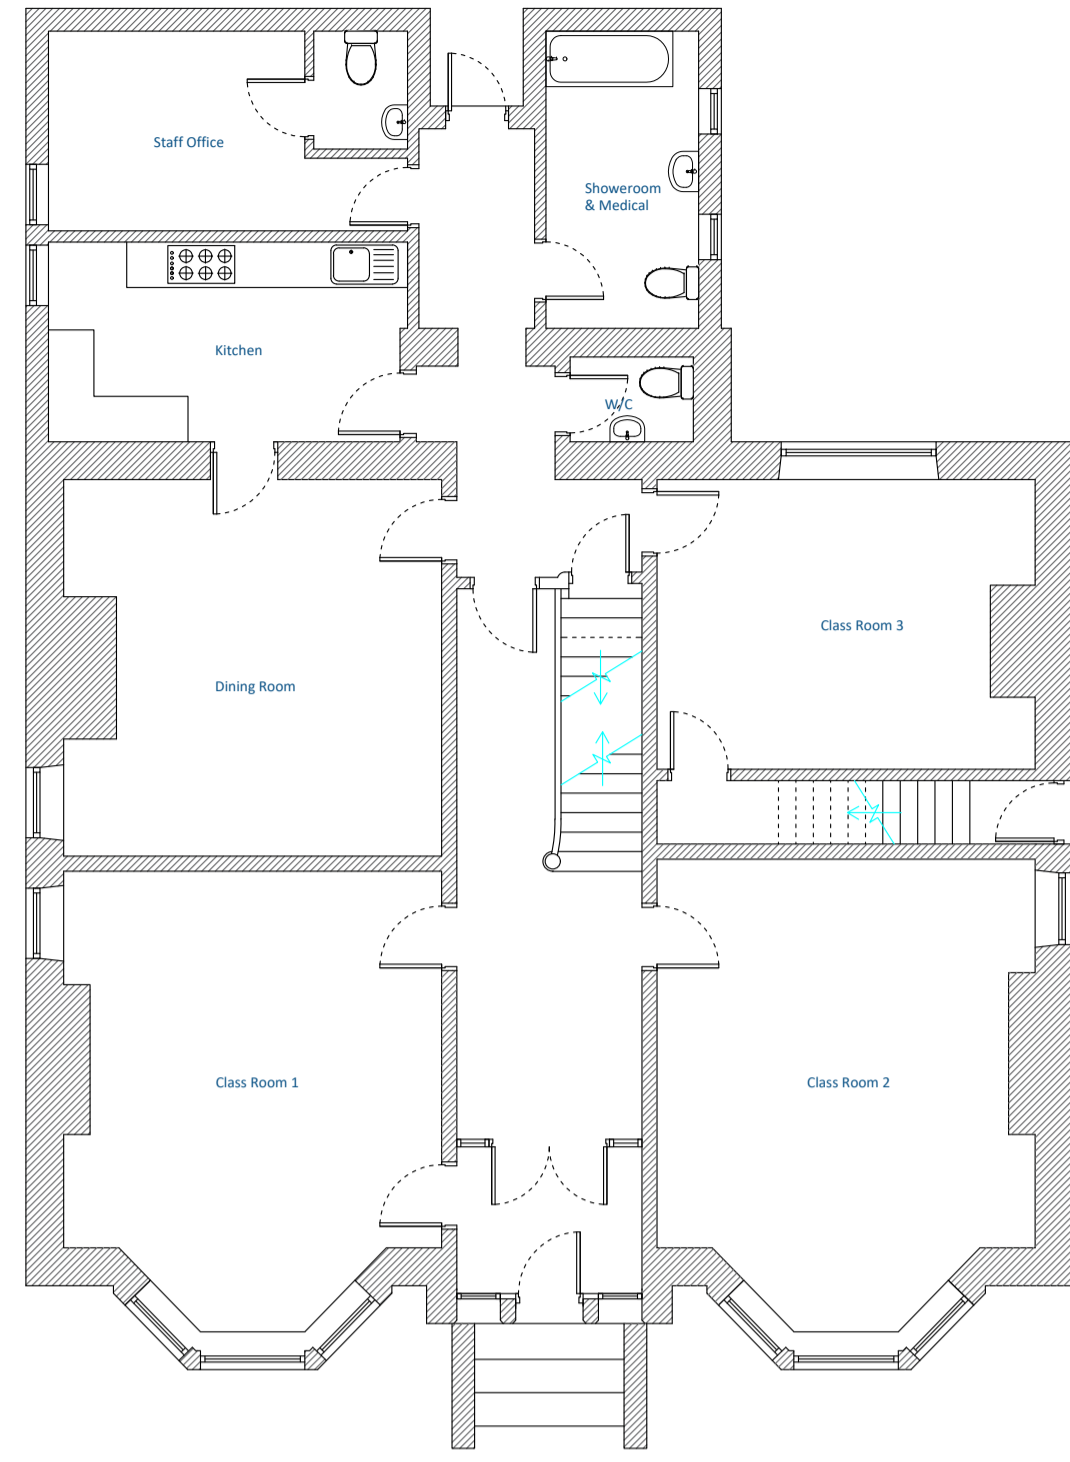

Proposed Ground Floor Plan
1:100

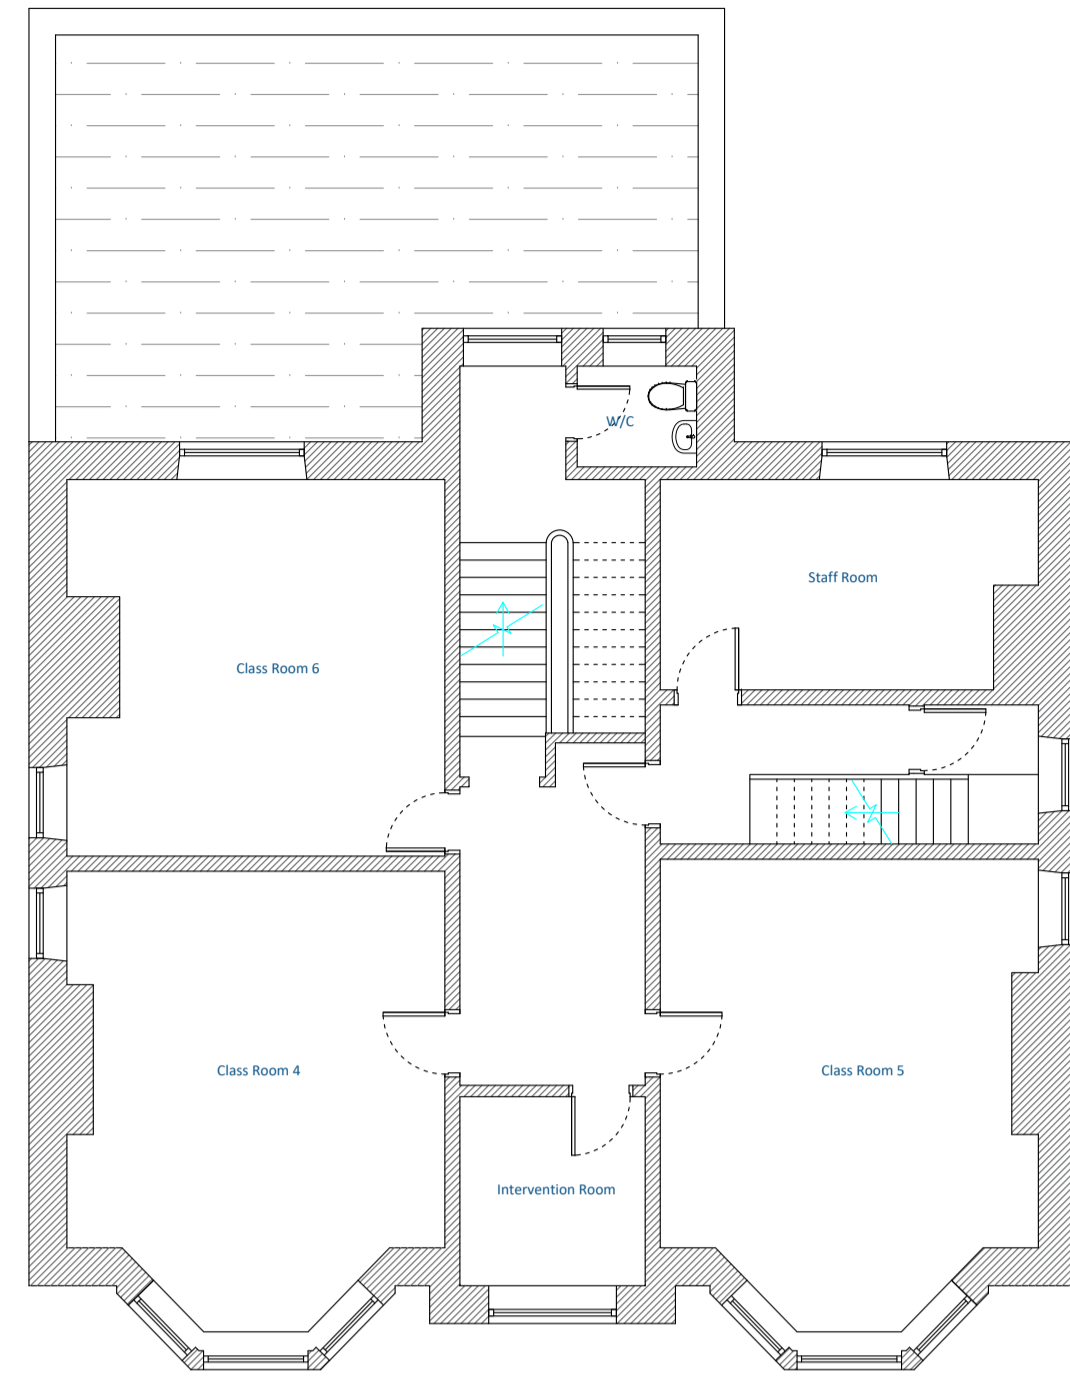

Proposed First Floor Plan
1:100

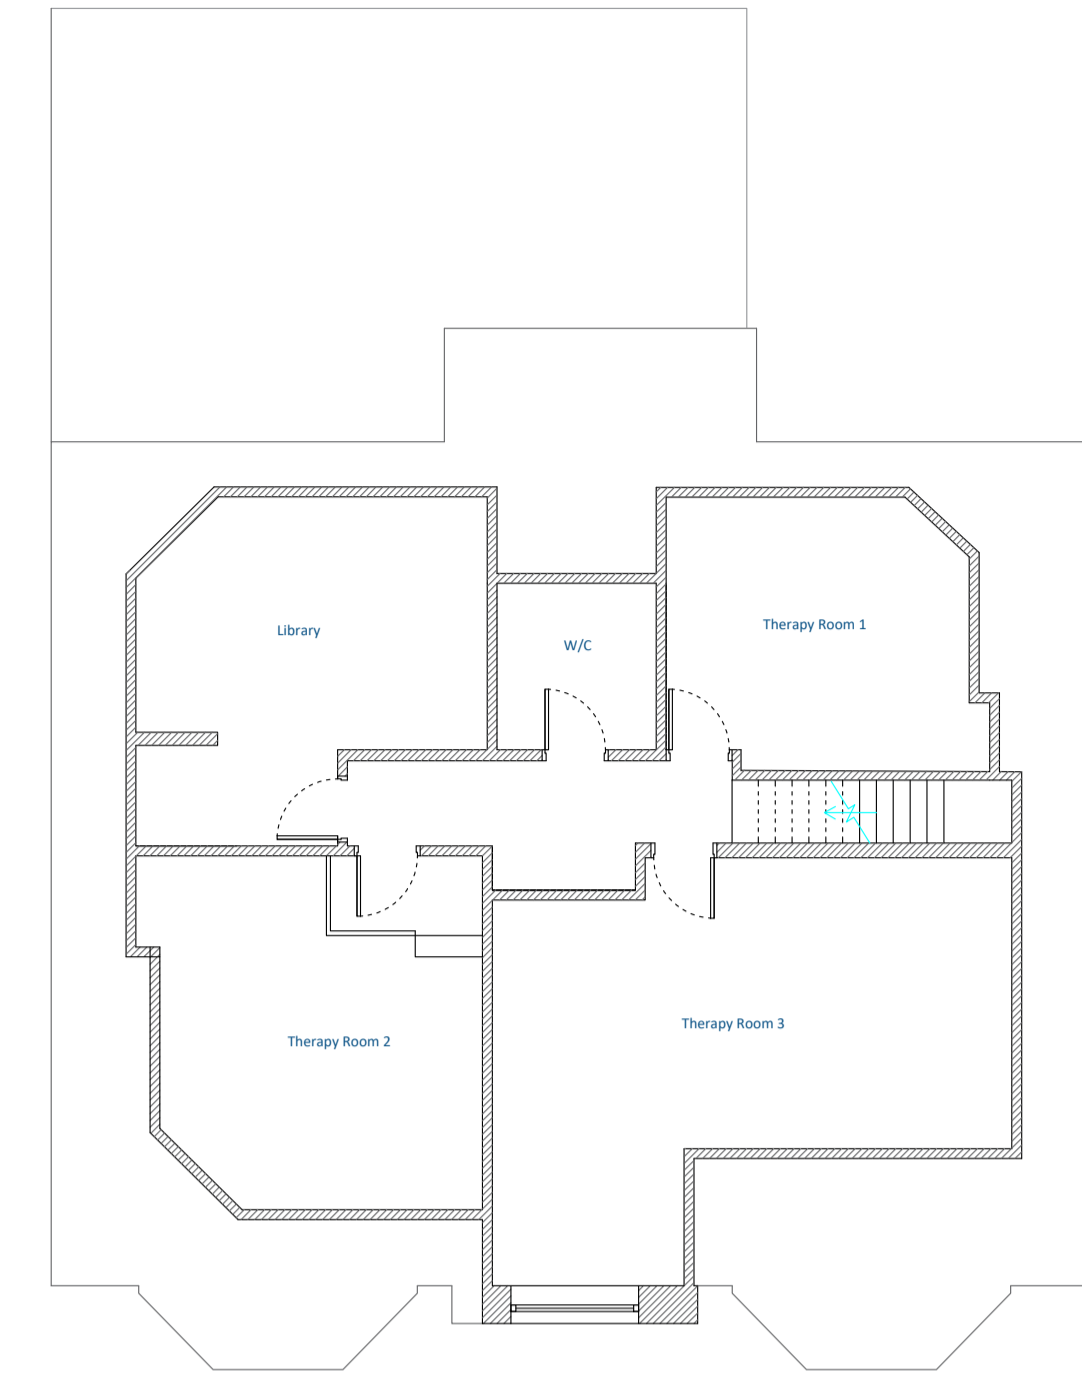


Proposed Loft Floor Plan
1:100



Proposed Front Elevation
(As Existing)
1:100



Proposed Side Elevation
(As Existing)
1:100

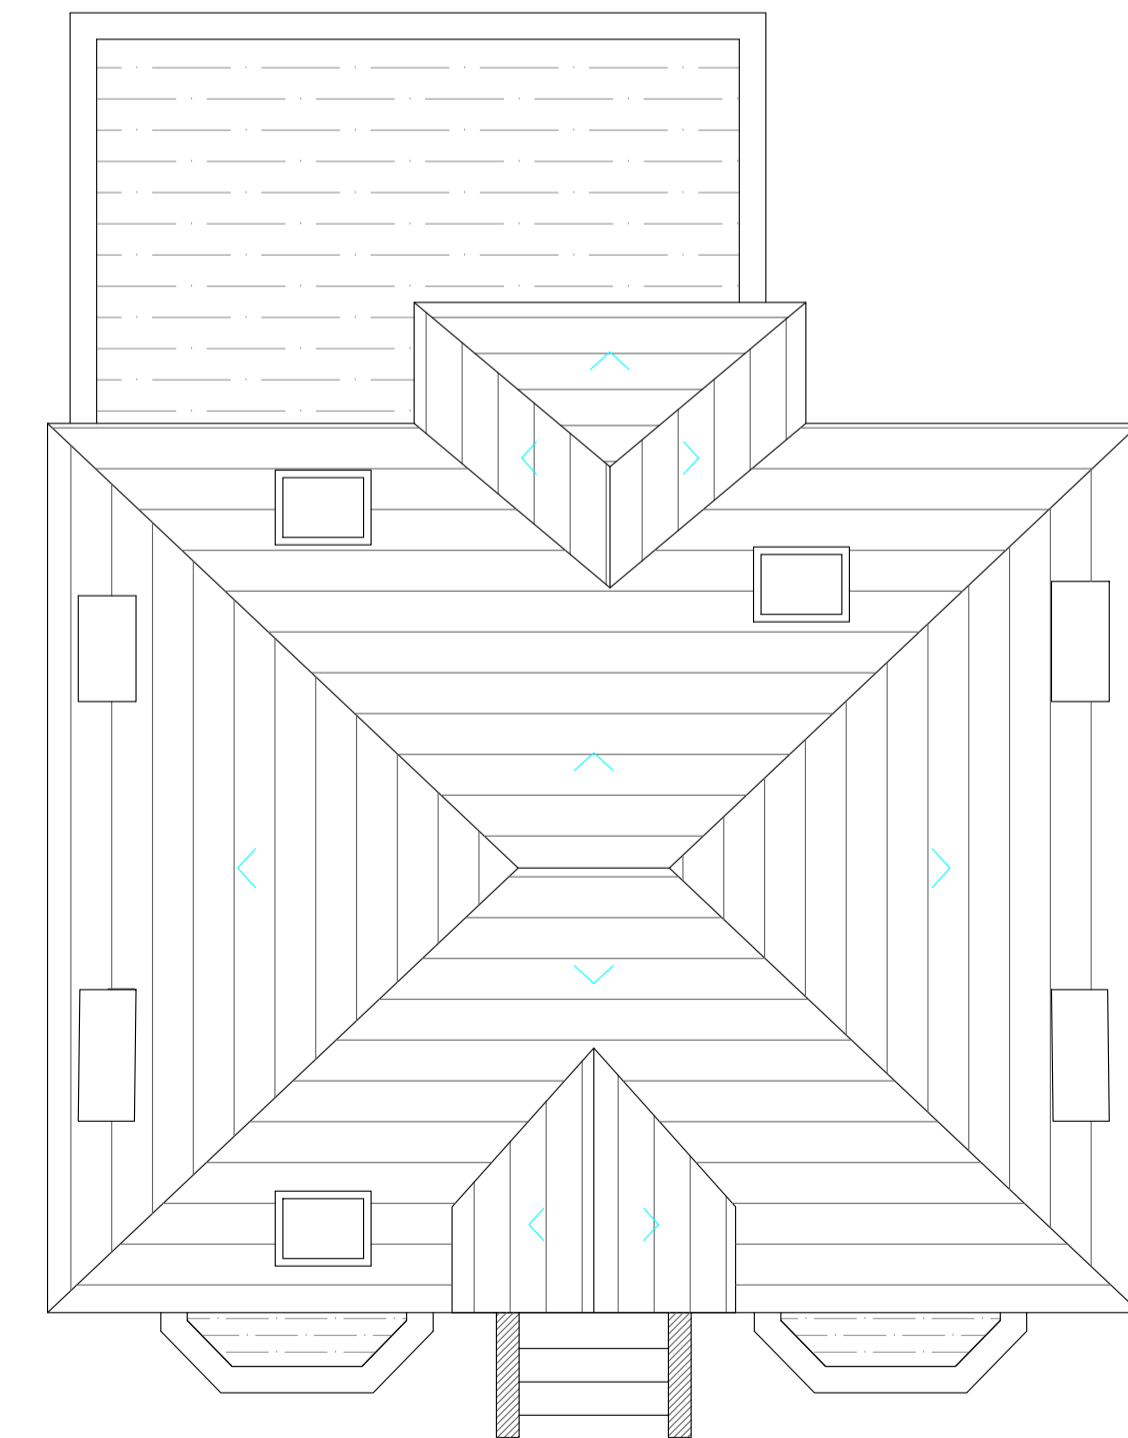

Proposed Roof Plan
1:100



Proposed Rear Elevation
(As Existing)
1:100



Proposed Side Elevation
(As Existing)
1:100



All dimensions to be checked on site. Do not scale from this drawing. Contractor to familiarize themselves with existing site conditions prior to commencing work. This drawing is to be read in conjunction with specifications & consultants drawings. Dimensions to be field verified prior to work commencing. Any discrepancies are to be reported to the drawing author. All work is to be carried out in accordance with applicable codes and UK Building Standards.

Rev	Description	Date
-----	-------------	------

Client
First Steps Together Ltd

Address
55 Royd Street
Longwood, Huddersfield
HD3 4RB

Title
Proposed Floor Plans & Elevations

Dwg Ref. **PP - 55RYDSTHD3 - P2**

Scale **1:100@A2** Date **27/03/26**