



0m Scale 1:50 4m
 0m Scale 1:100 8m
 0m Scale 1:200 16m
 0m Scale 1:500 40m
 0m Scale 1:1250 100m
 (When to scale of original plan bar = 8cm)


Notes:
 1. Setting out to be the responsibility of contractor.
 2. Contractor to pay particular attention to pitch of roof and headroom at stairs.
 3. Any discrepancies to be reported to Colne Valley Design.

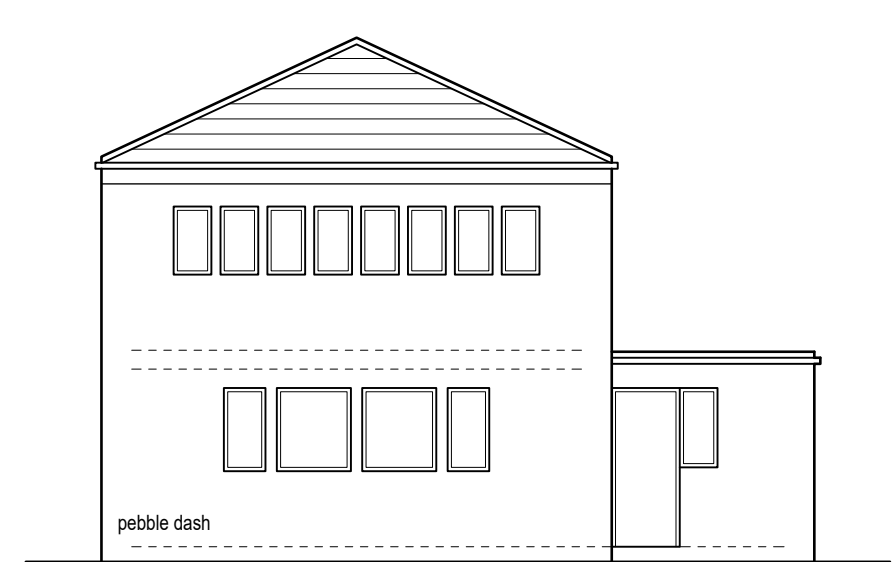


Existing front/south facing elevation (1:100)

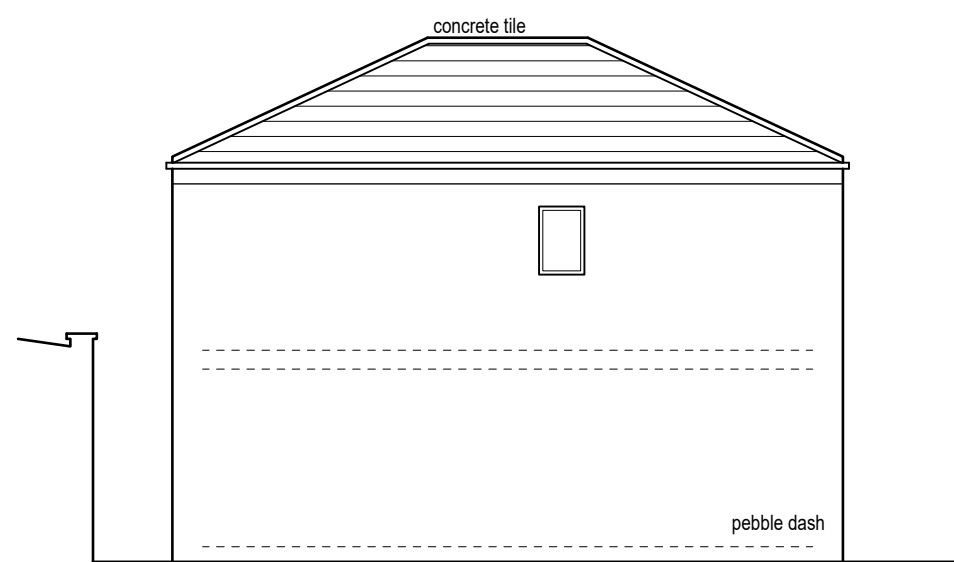


Existing side/west facing elevation (1:100)

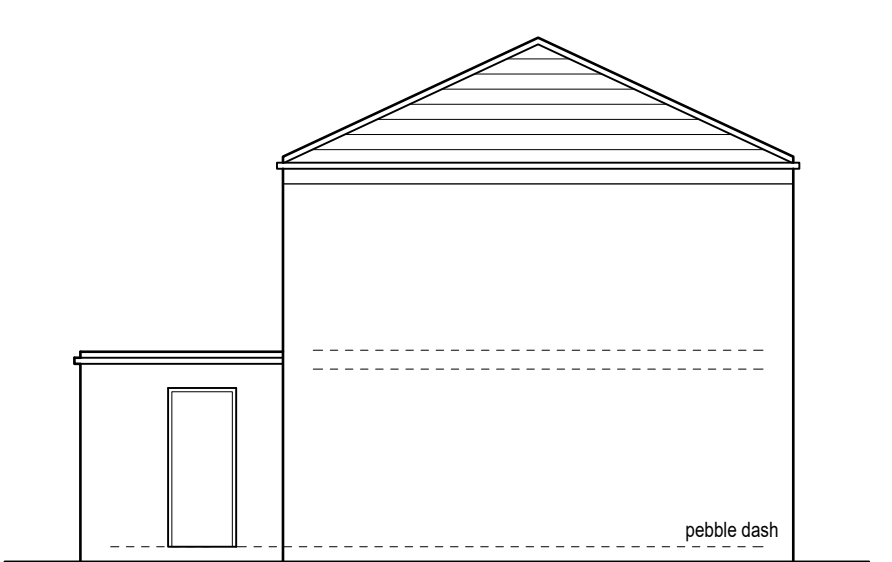


Existing rear/north facing elevation (1:100)

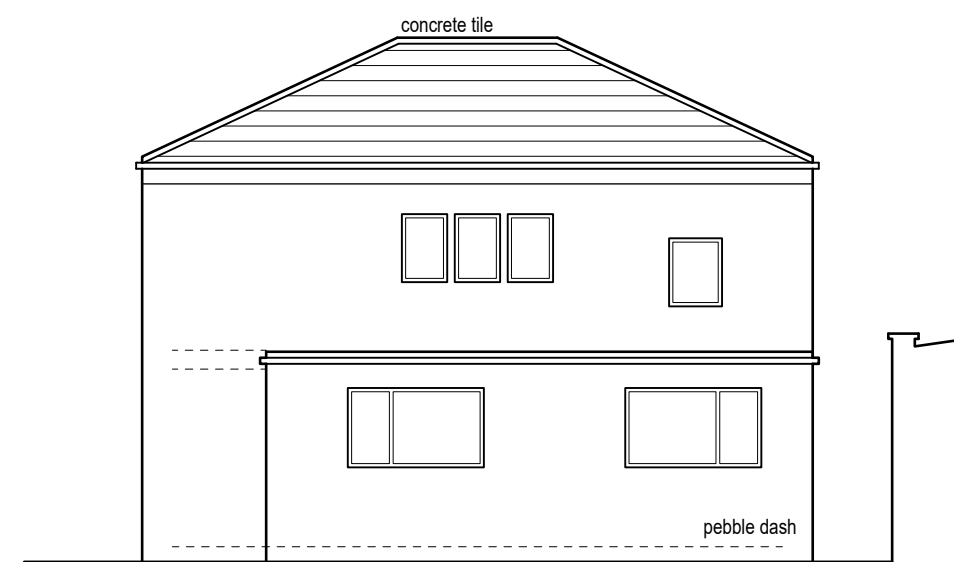


Existing side/east facing elevation (1:100)

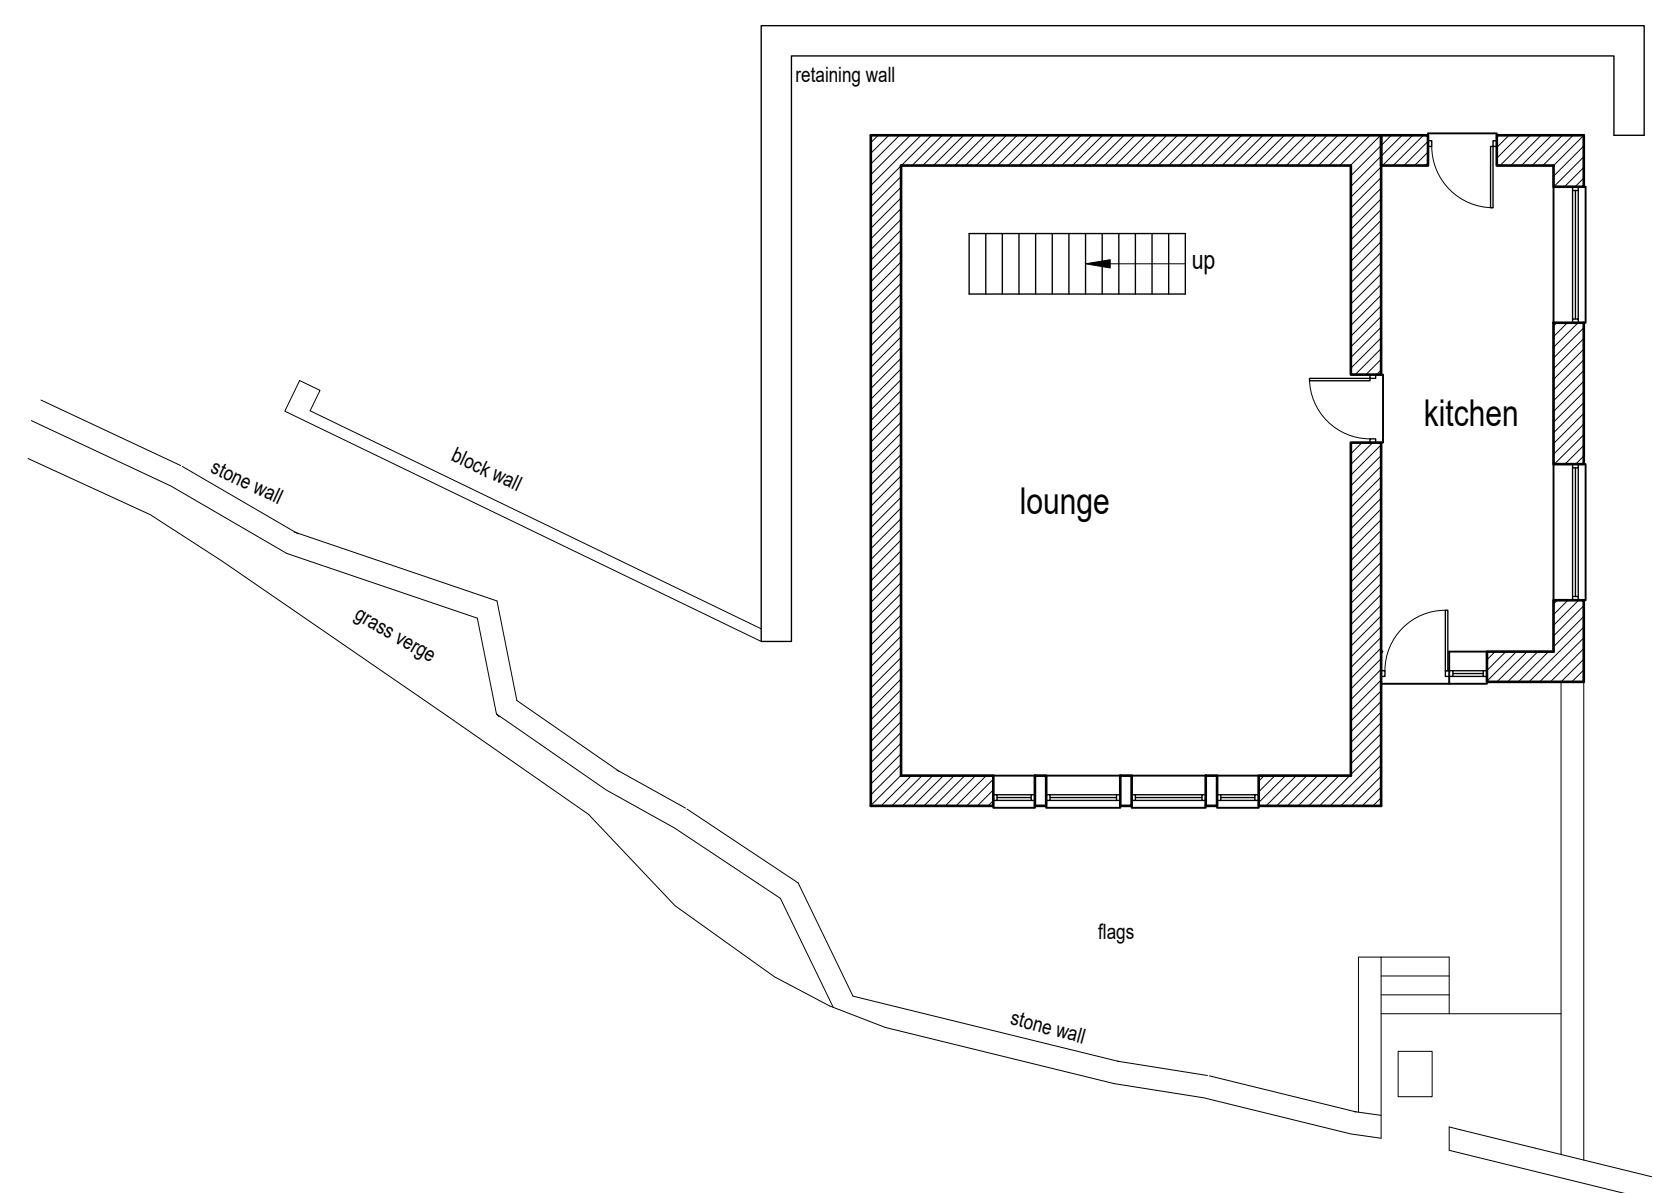


Existing ground floor layout (1:100)

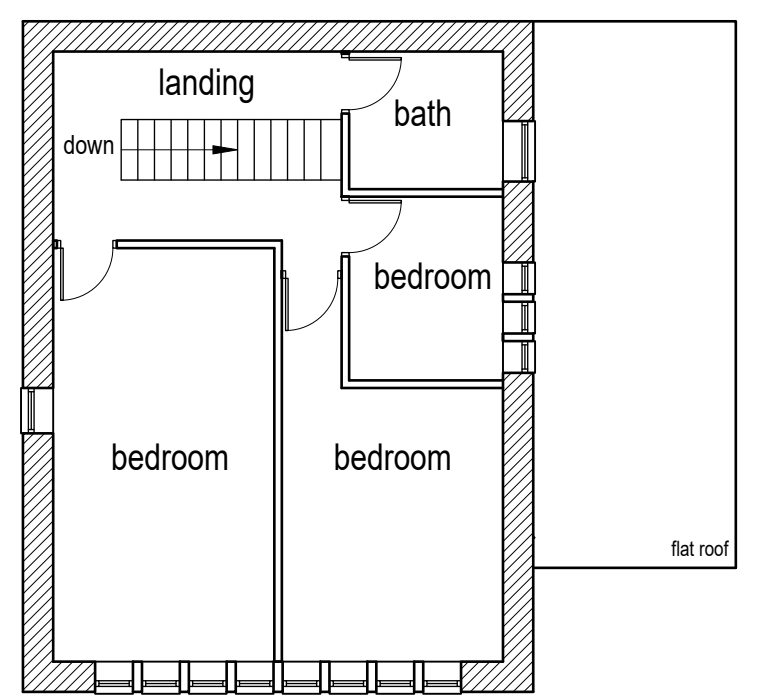

Existing first floor layout (1:100)

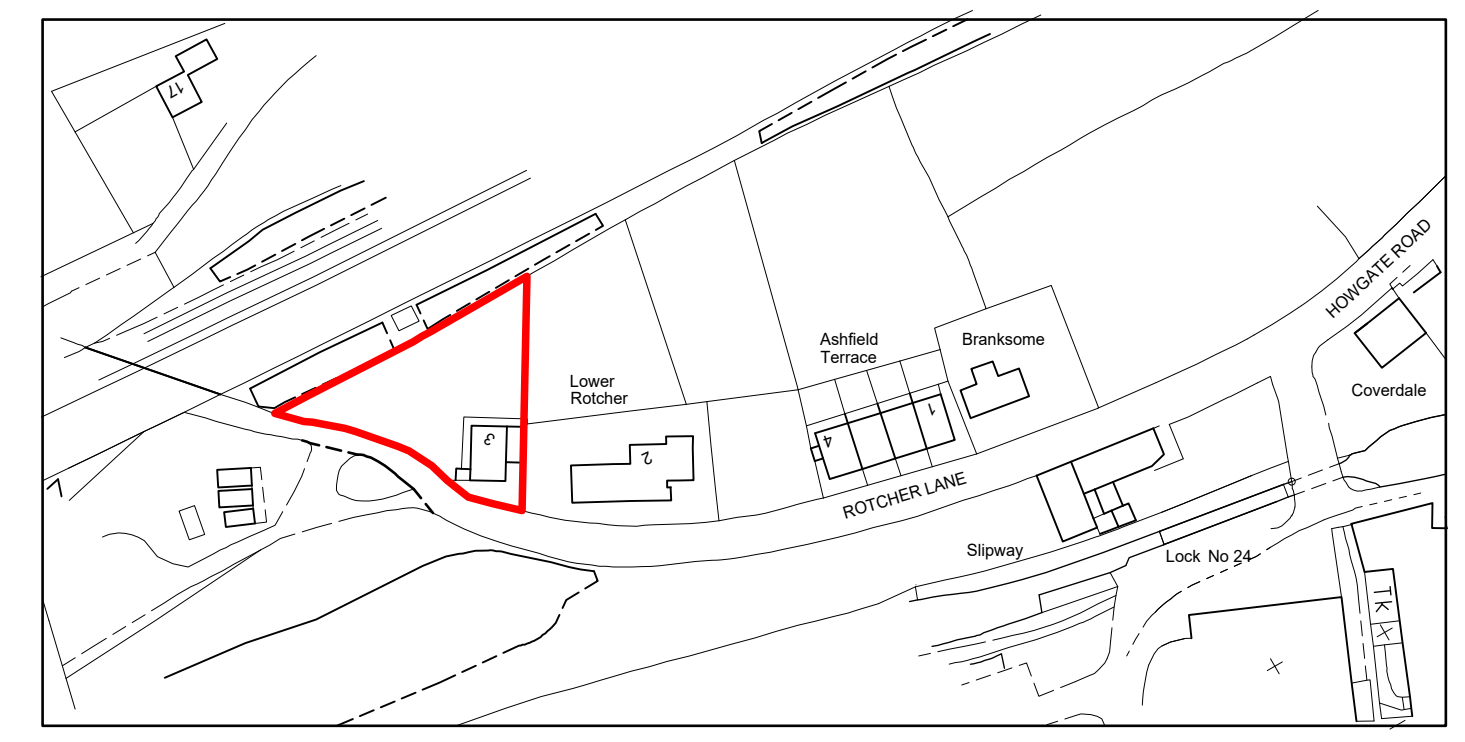

Location plan (1:1250)

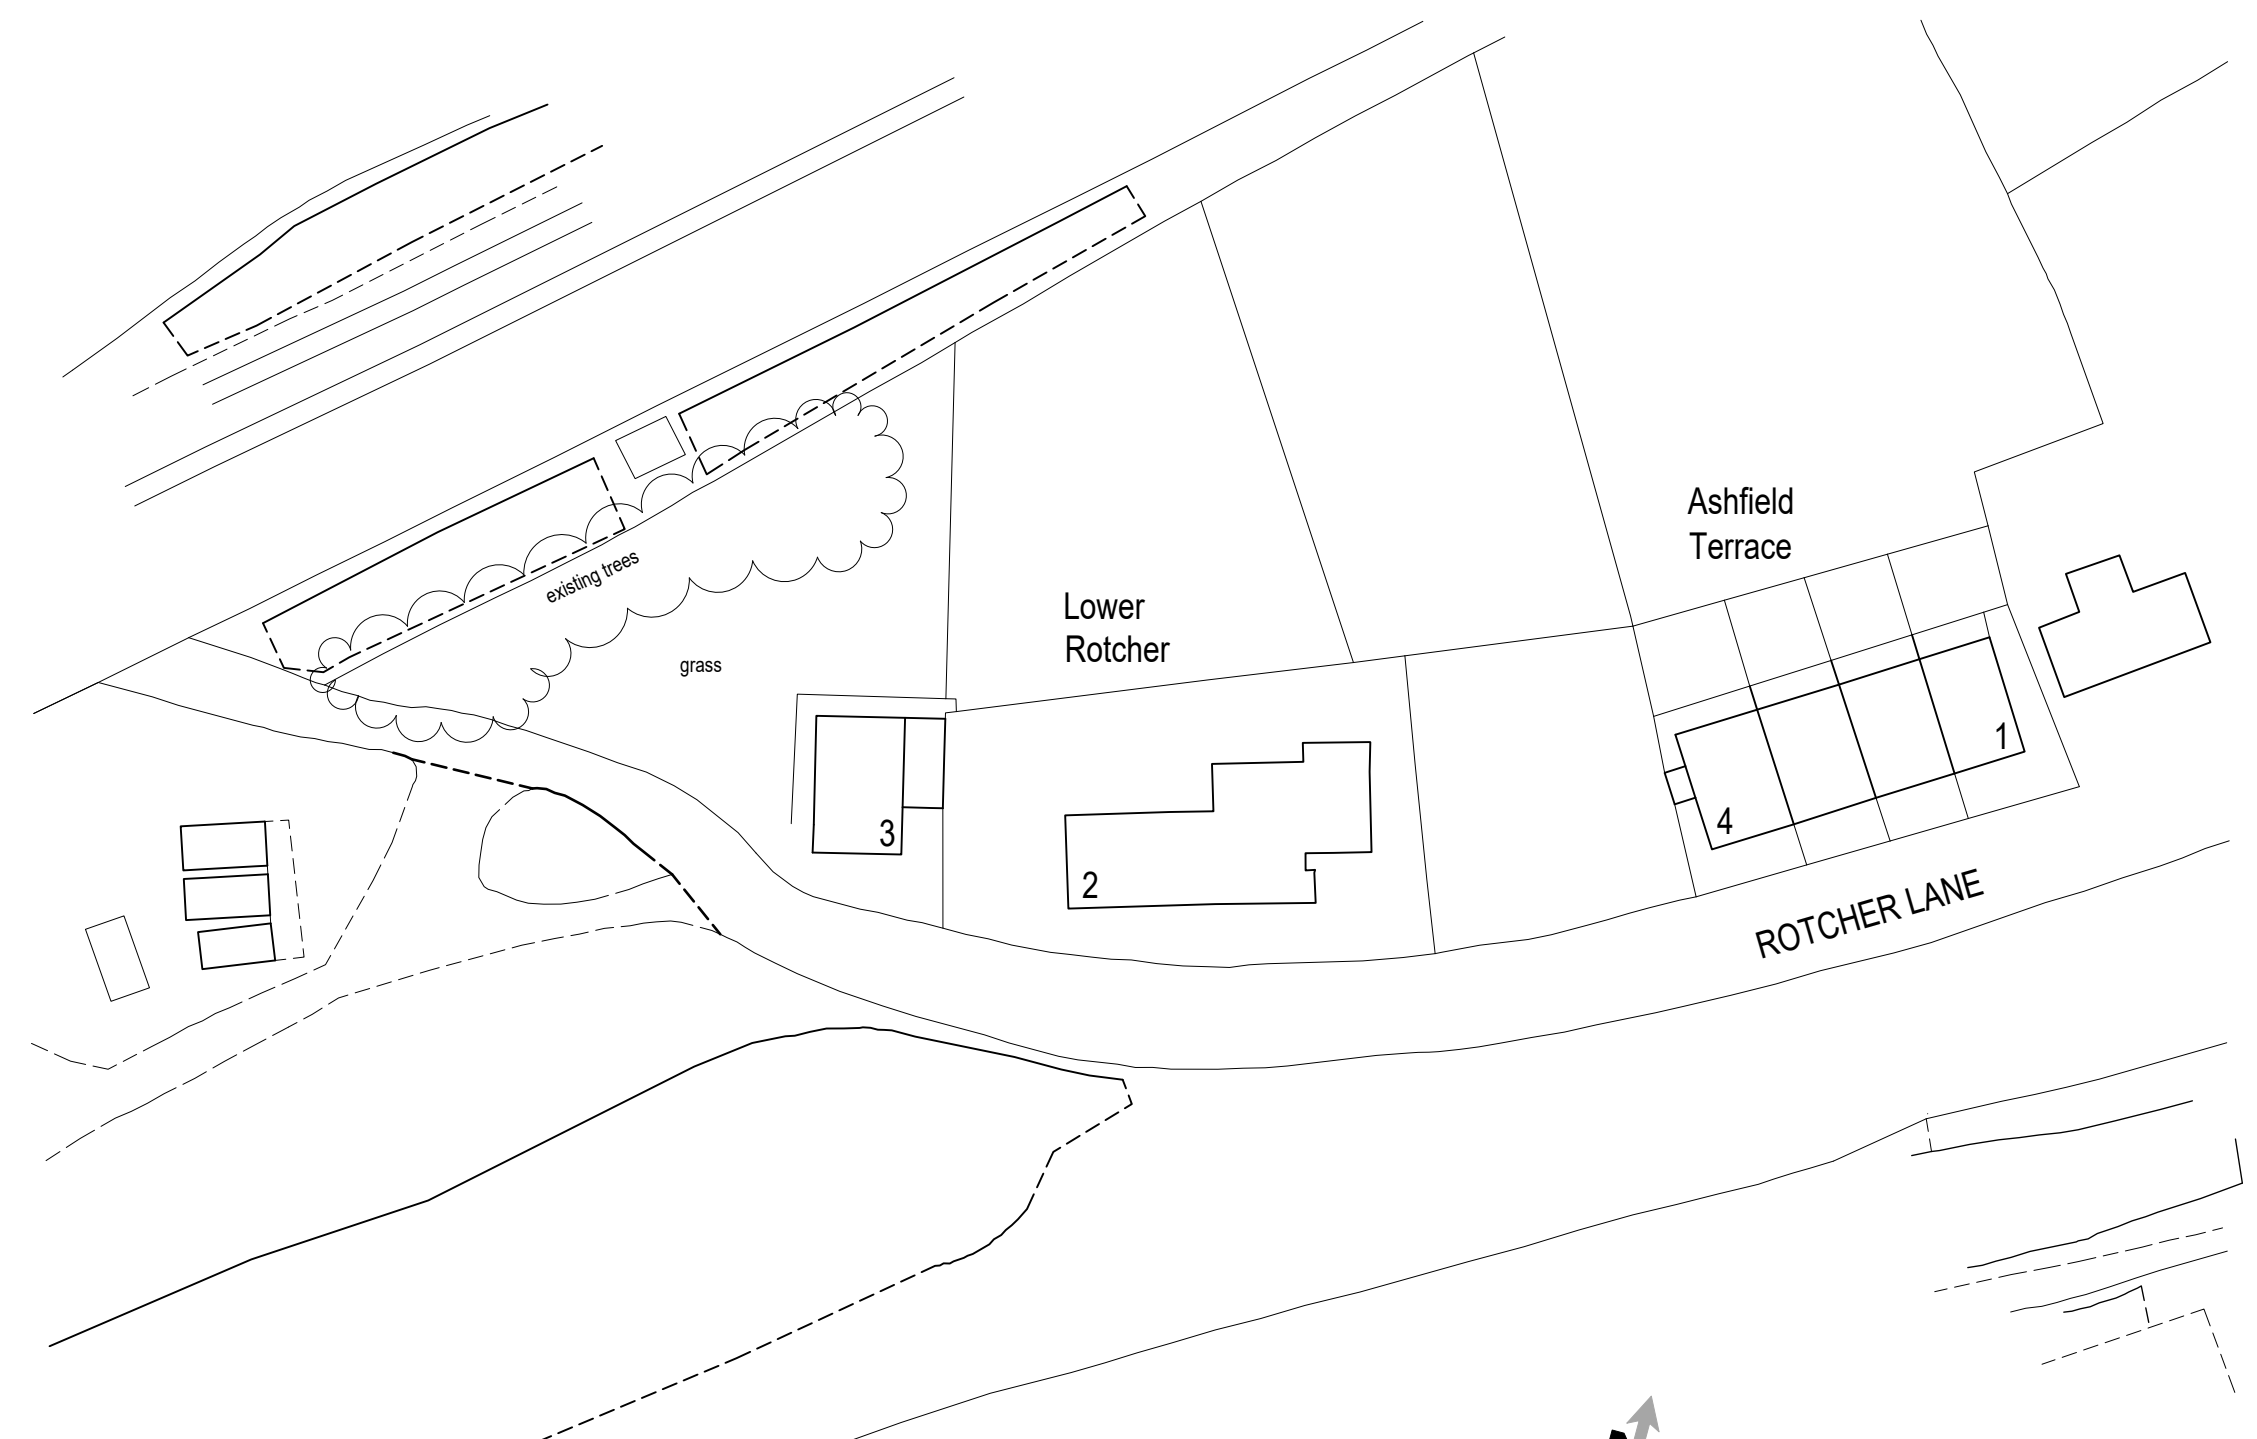

Block plan (1:500)



Colne Valley Design
 8 Meadow Lane
 Slaithwaite
 Huddersfield HD7 5EX

Tel: 01484 842097
 Mobile: 07867 803312
 E-mail: mitchell@sbhomes.co.uk

Proprietor: S.A. Mitchell

Project
 Proposed extension.

For
 Mr J Dyson.

Address
 3 Lower Rotcher
 Slaithwaite
 HD7 5AZ

Title
 Existing layouts and elevations.

Job No.
 JD 25 01.

Drawing number
 01.

Date
 Aug 2025.