



Only figured dimensions should be used.

Scaled dimensions should be checked with the Architect.

This drawing together with the design, is the property and copyright of the Architect and must not be reproduced without written permission



| Station    | Easting     |
|------------|-------------|
| A1         | 41 0020.355 |
| A3         | 41 0031.776 |
| S1         | 41 0059.826 |
| The Limits | 41 0086.940 |
| S3         | 41 0069.826 |
| S4         | 41 0094.433 |

| rev                           | description | drwn | auth | date |
|-------------------------------|-------------|------|------|------|
| DO NOT SCALE OFF THIS DRAWING |             |      |      |      |

**ACUMEN**  
Designers & Architects

acumenarchitects.co.uk 01484 546 000  
Headrow House, Old Leeds Road, Huddersfield, Huddersfield HD1 1SG

Client **MISS M SMITH**


Project **ANNEX AT COWRAKES ROAD**

| Project No | Drawing No | Rev |
|------------|------------|-----|
| 2968       | (LOC)      |     |

Description **LOCATION PLAN**

| Scale        | Date Drawn | Drawn By | Authorised By |
|--------------|------------|----------|---------------|
| 1 : 1250@ A4 | DEC 25     | GH       | JC            |

Scale 1:1250

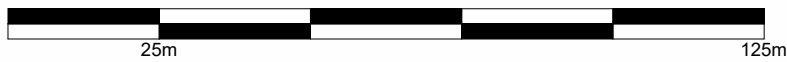

Purpose of Issue

Planning  Building Regs  Tender  Construction  Comment  Info