


Notes:
 This drawing is the sole copyright of KPP Architects Ltd and reproduction in any form is forbidden unless permission is obtained in writing.
 Do not scale from this drawing. Any discrepancies on site should be brought to the attention of KPP Architects Ltd.
 Work and materials must comply with the current building regulations and codes of practice and be read in conjunction with building specifications and other sub-contractors information. All materials are to be installed in strict accordance with the recommendations of the manufacturers.

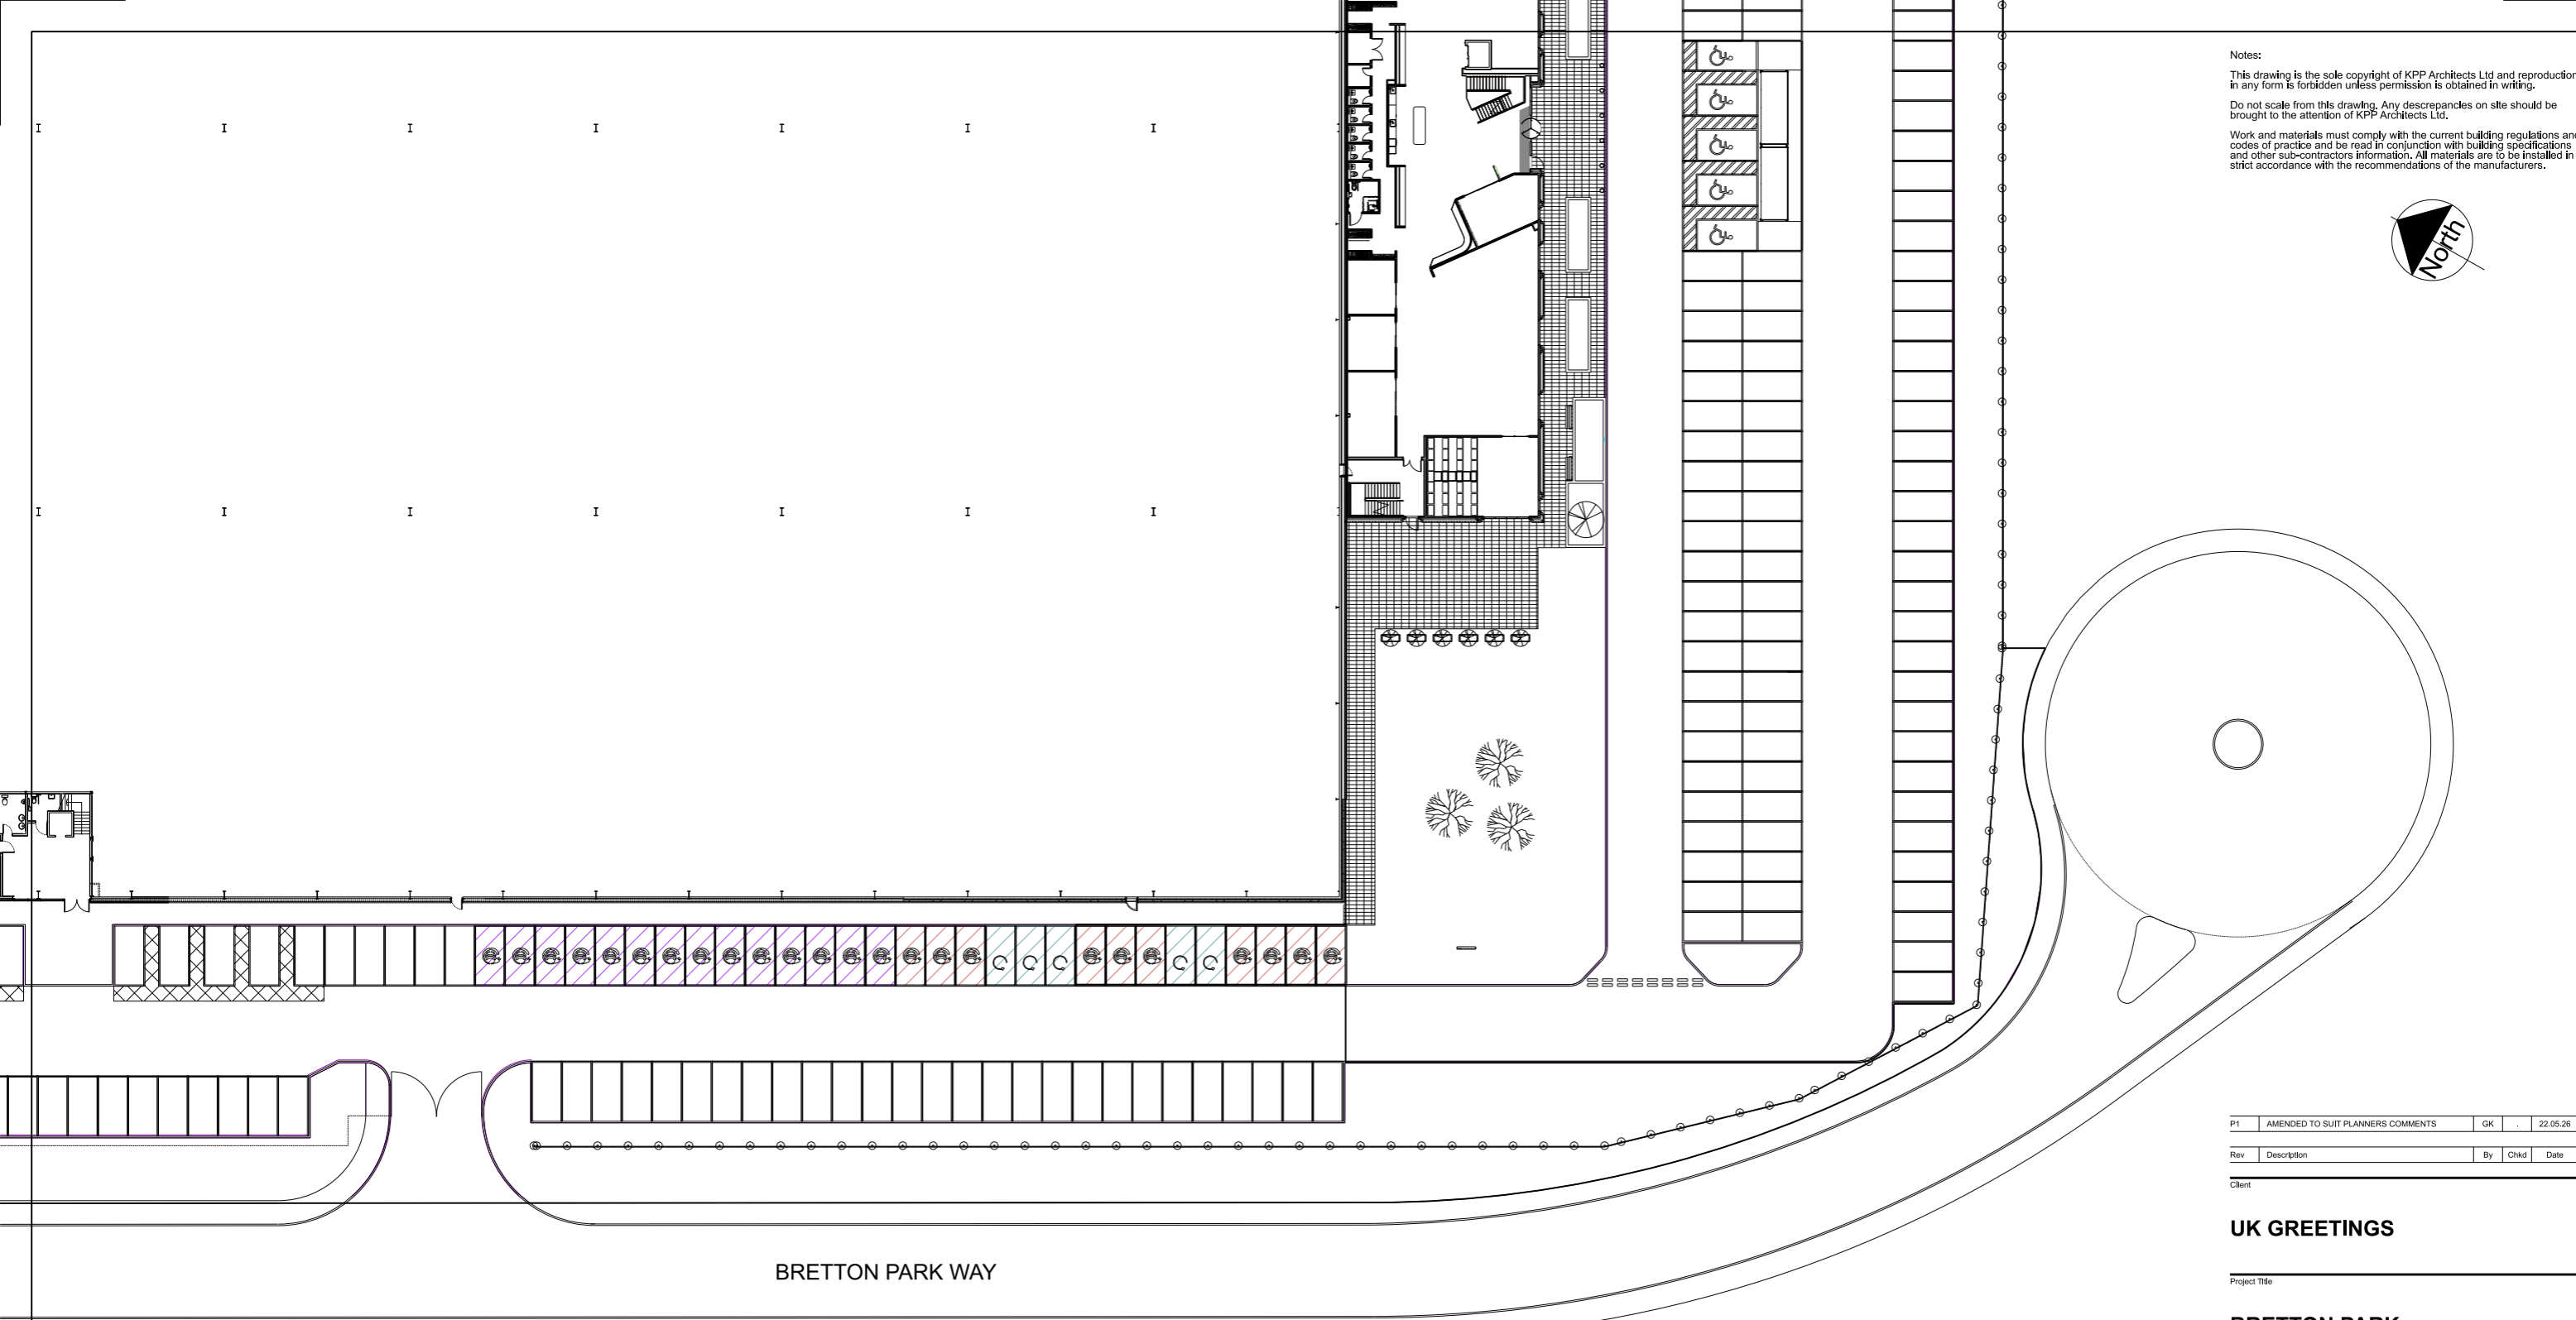

P1	AMENDED TO SUIT PLANNERS COMMENTS	GK	22.05.26
----	-----------------------------------	----	----------

Rev	Description	By	Chkd	Date
-----	-------------	----	------	------

Client

UK GREETINGS

Project Title

BRETTON PARK

Drawing Title




EV CHARGING SCHEME

KPP ARCHITECTS
 Lodge House
 12 Town Street
 Horsforth, Leeds LS184RJ
 T : +44 (0) 113 2390460
 E : architects@kpp-leeds.co.uk
 W : www.kpp-leeds.co.uk

Scale	Size	Date	Drawn	Checked
1:500	A3	MARCH'26	GK	.

Status
PLANNING

KPP Job No 2467	Rev P1
---------------------------	------------------

-  5No. Existing EV bays
Specification EV 7Kw (Apex 7.3Kw Pro Earth Wall ac Charger)
-  10No. New Proposed EV bays
Specification EV 7Kw (Apex 7.3Kw Pro Earth Wall ac Charger) to be same as existing
-  14No. Future Proposed EV bays
Specification EV 7Kw (Apex 7.3Kw Pro Earth Wall ac Charger) to be same as existing

BRETTON PARK WAY