




NOTES

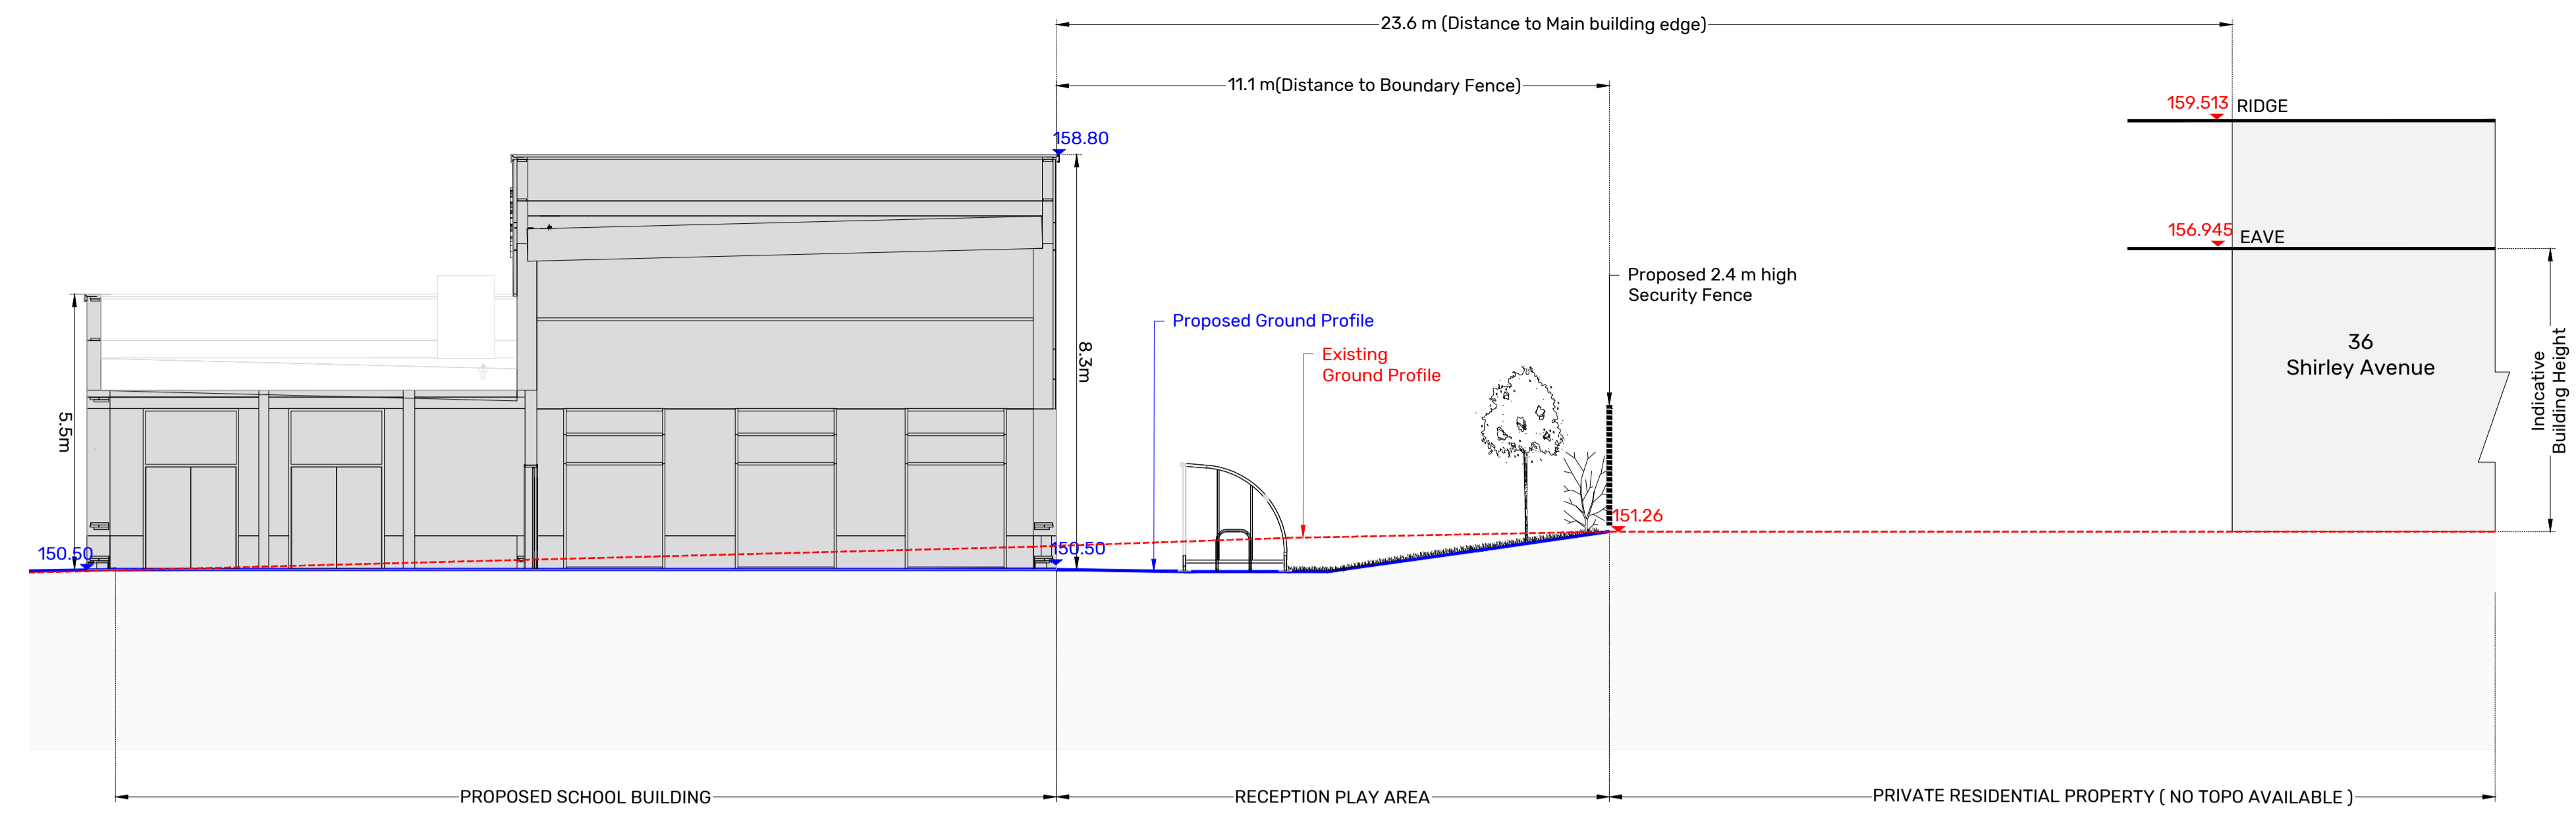


Section 01
Scale 1:100

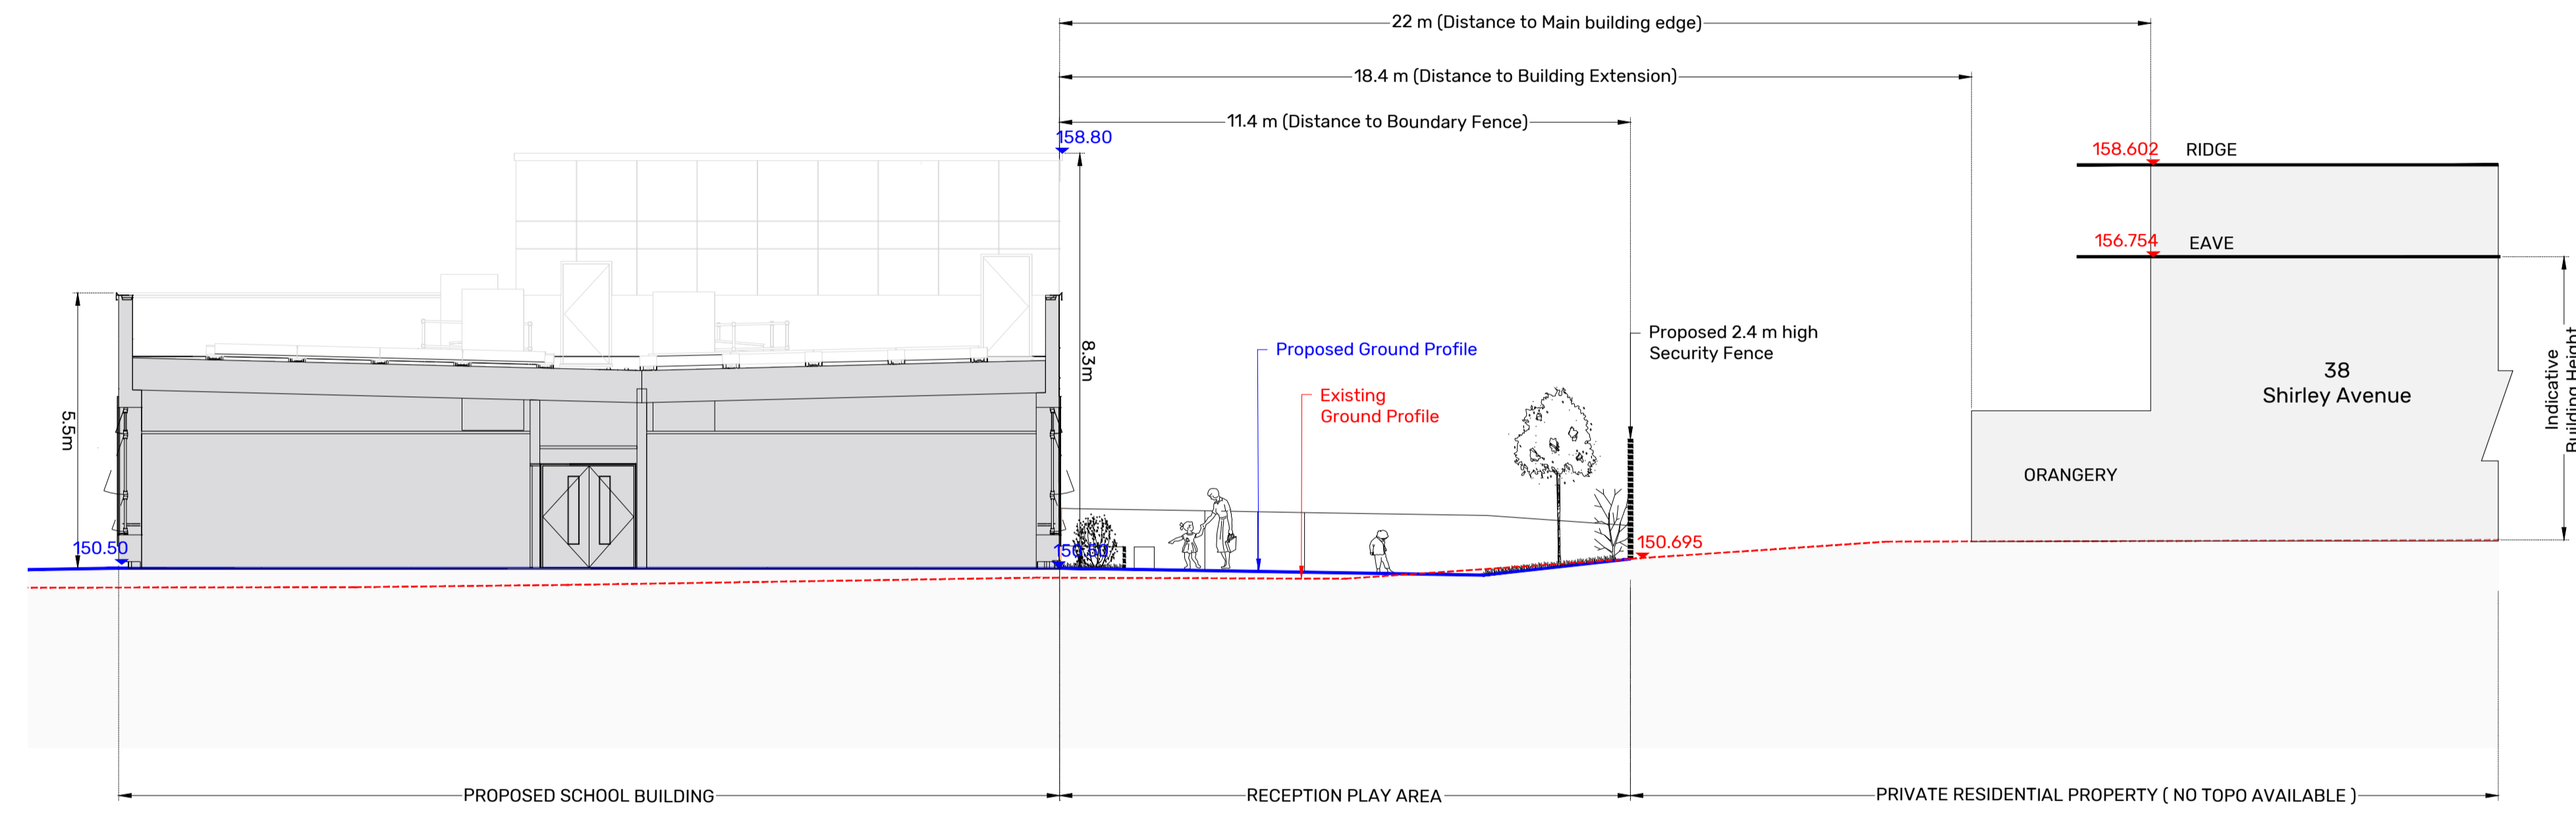

Section 02
Scale 1:100

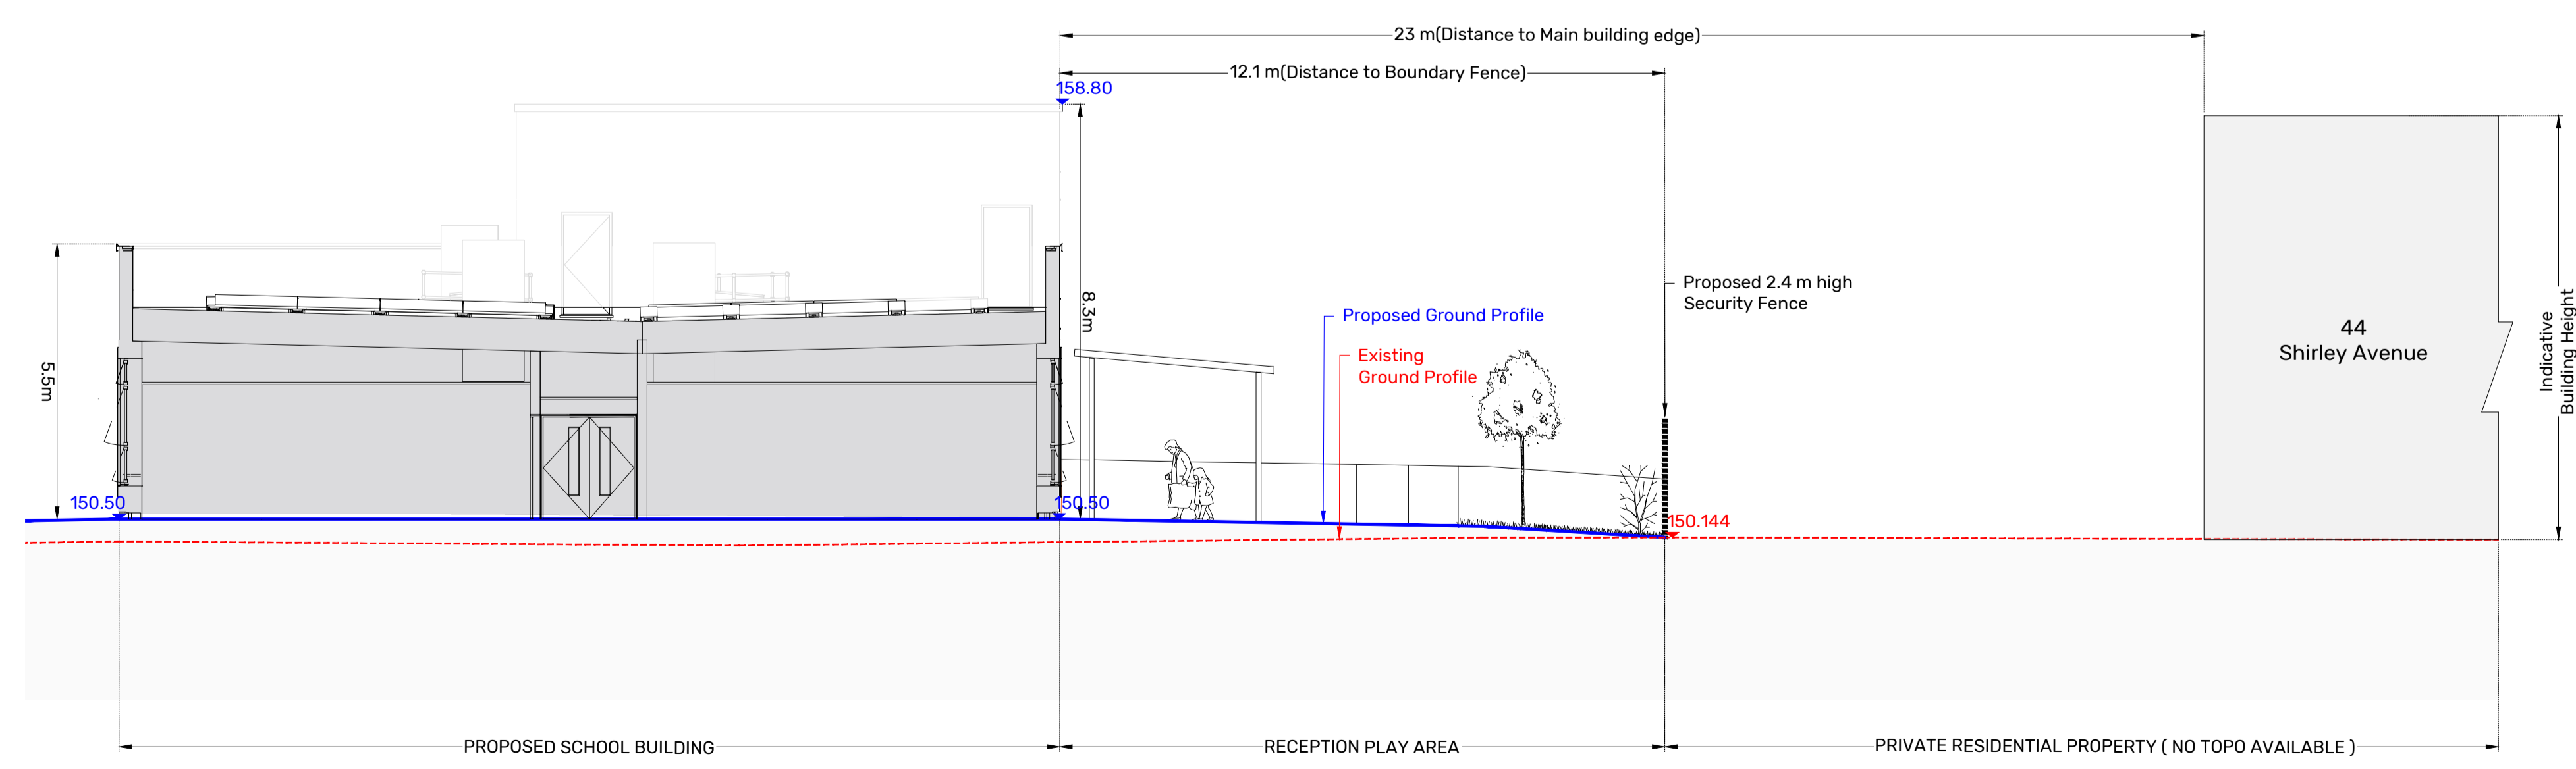

Section 03
Scale 1:100

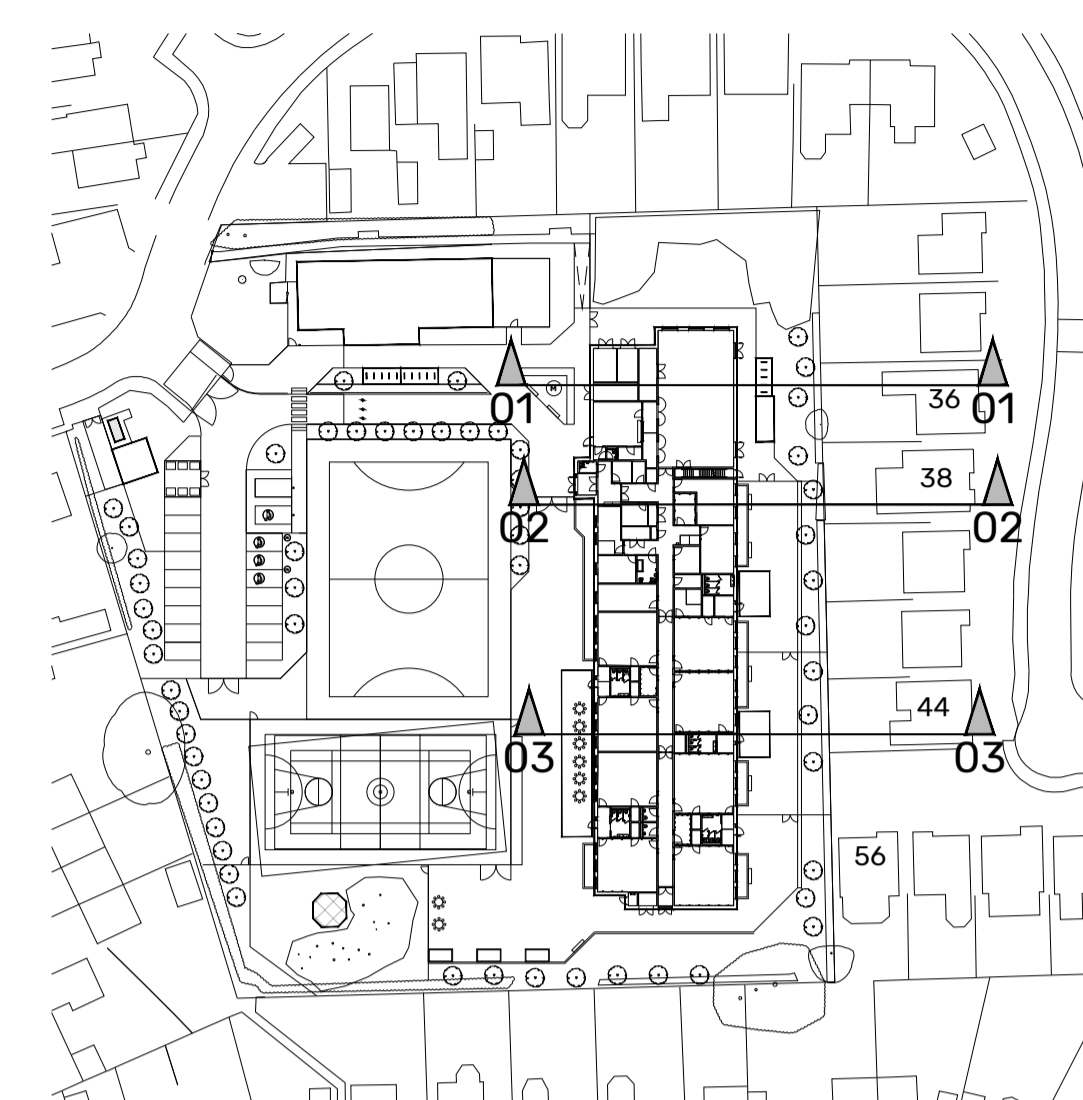

Location Plan
Scale 1:1000

REVISION P02	DATE 27.03.26	BY GS	CHECKED KP
Updated with ridge height information			
REVISION P01	DATE 17.03.26	BY GS	CHECKED KP
First Issue			
CLIENT	Bowmer + Kirkland		
PROJECT	Gomersal St Mary's Primary School		
TITLE	Site Sections - East Boundary		
DWG No.	SRP1134-ONE-ZZ-XX-D-L-0403	REV	P02
STATUS	PRELIMINARY		
SCALE	1:200 @ A1	DATE	17.03.26 DRN BY GS

