





Location Plan
Scale 1:1000

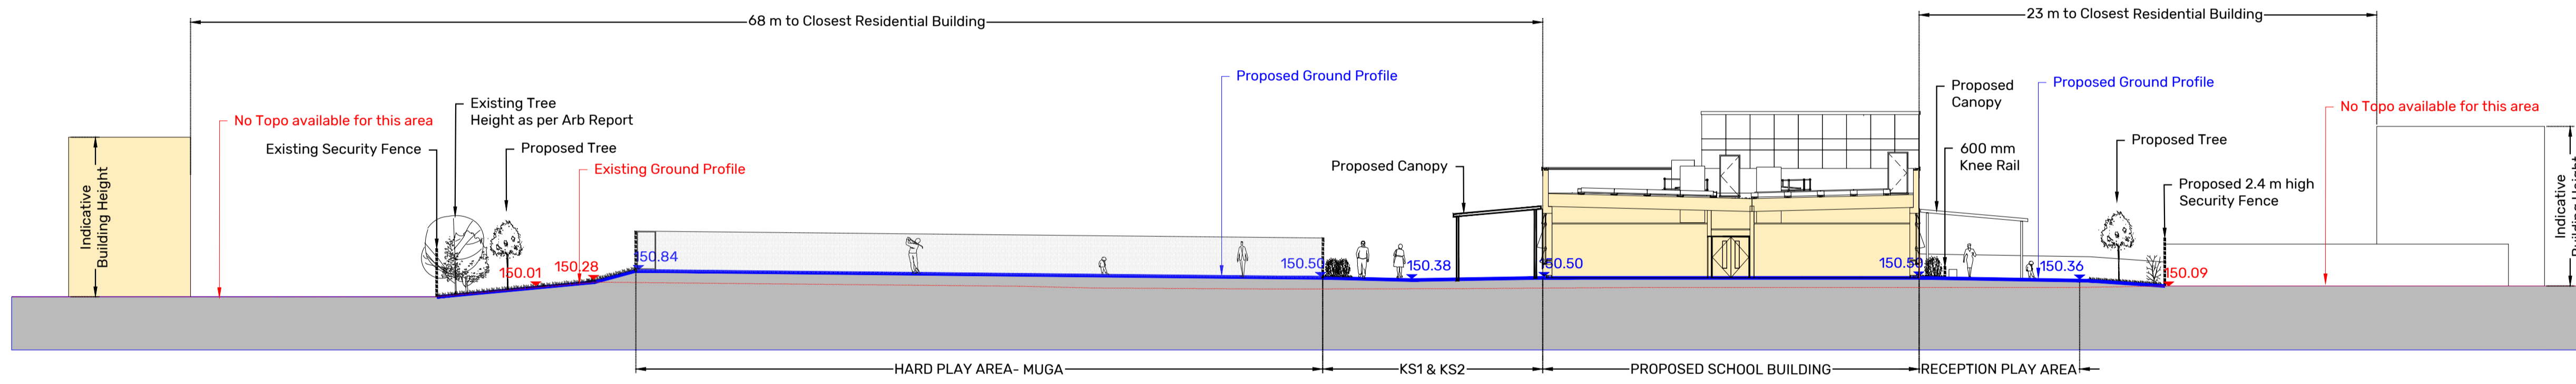

Section 01
Scale 1:200

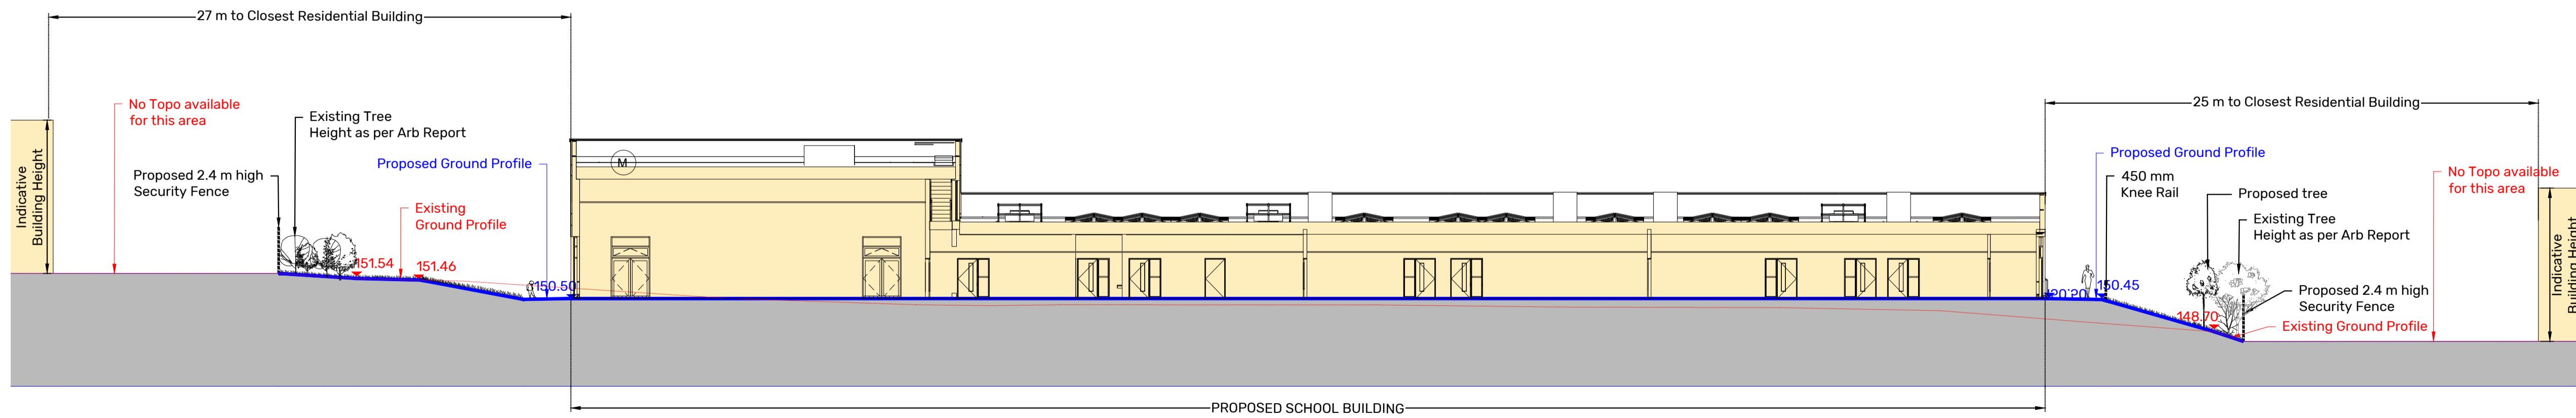

Section 02
Scale 1:200

REVISION	DATE	BY	CHECKED
P03	04.03.26	GS	KP

Revised in accordance with TouchPoint review feedback

REVISION	DATE	BY	CHECKED
P02	12.02.26	GS	KP

Entrance gate widened from 4m to 6m for refuse & fire access (swept path analysis).
Western external canopy relocated inline with touchpoint review feedback.

REVISION	DATE	BY	CHECKED
P01	04.11.25	GS	KP

First Issue

CLIENT Bowmer + Kirkland

PROJECT **Gomersal St Mary's Primary School**

TITLE Site Sections

DWG No.	SRP1134-ONE-ZZ-XX-D-L-0401	REV	P03
---------	----------------------------	-----	-----

STATUS PRELIMINARY

SCALE	1:200	@	A1	DATE	04.11.25	DRN BY	GS
-------	-------	---	----	------	----------	--------	----

