



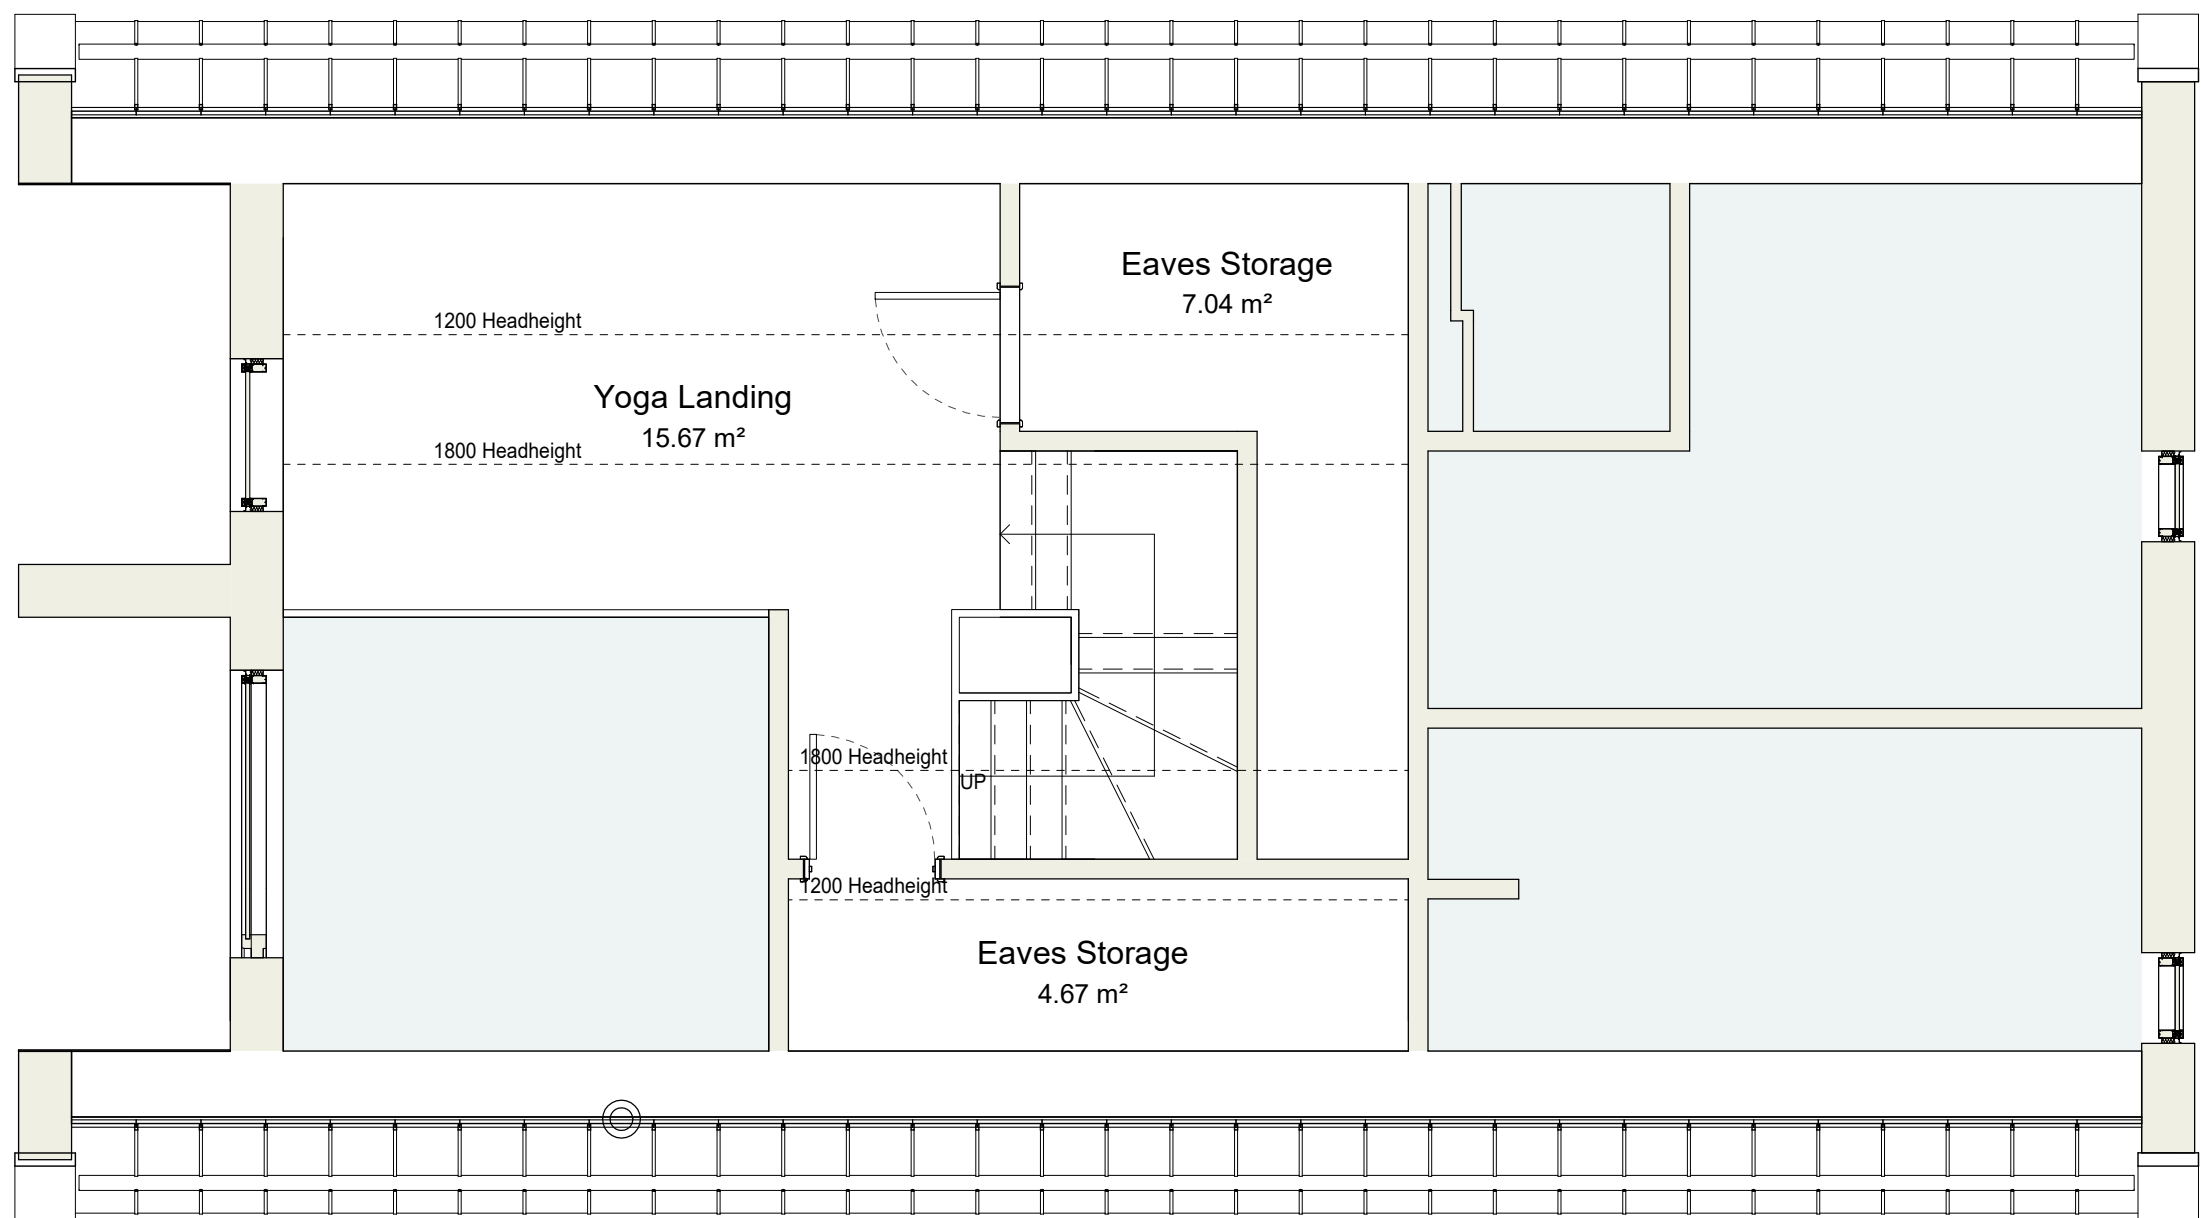

Second Floor

1 : 50

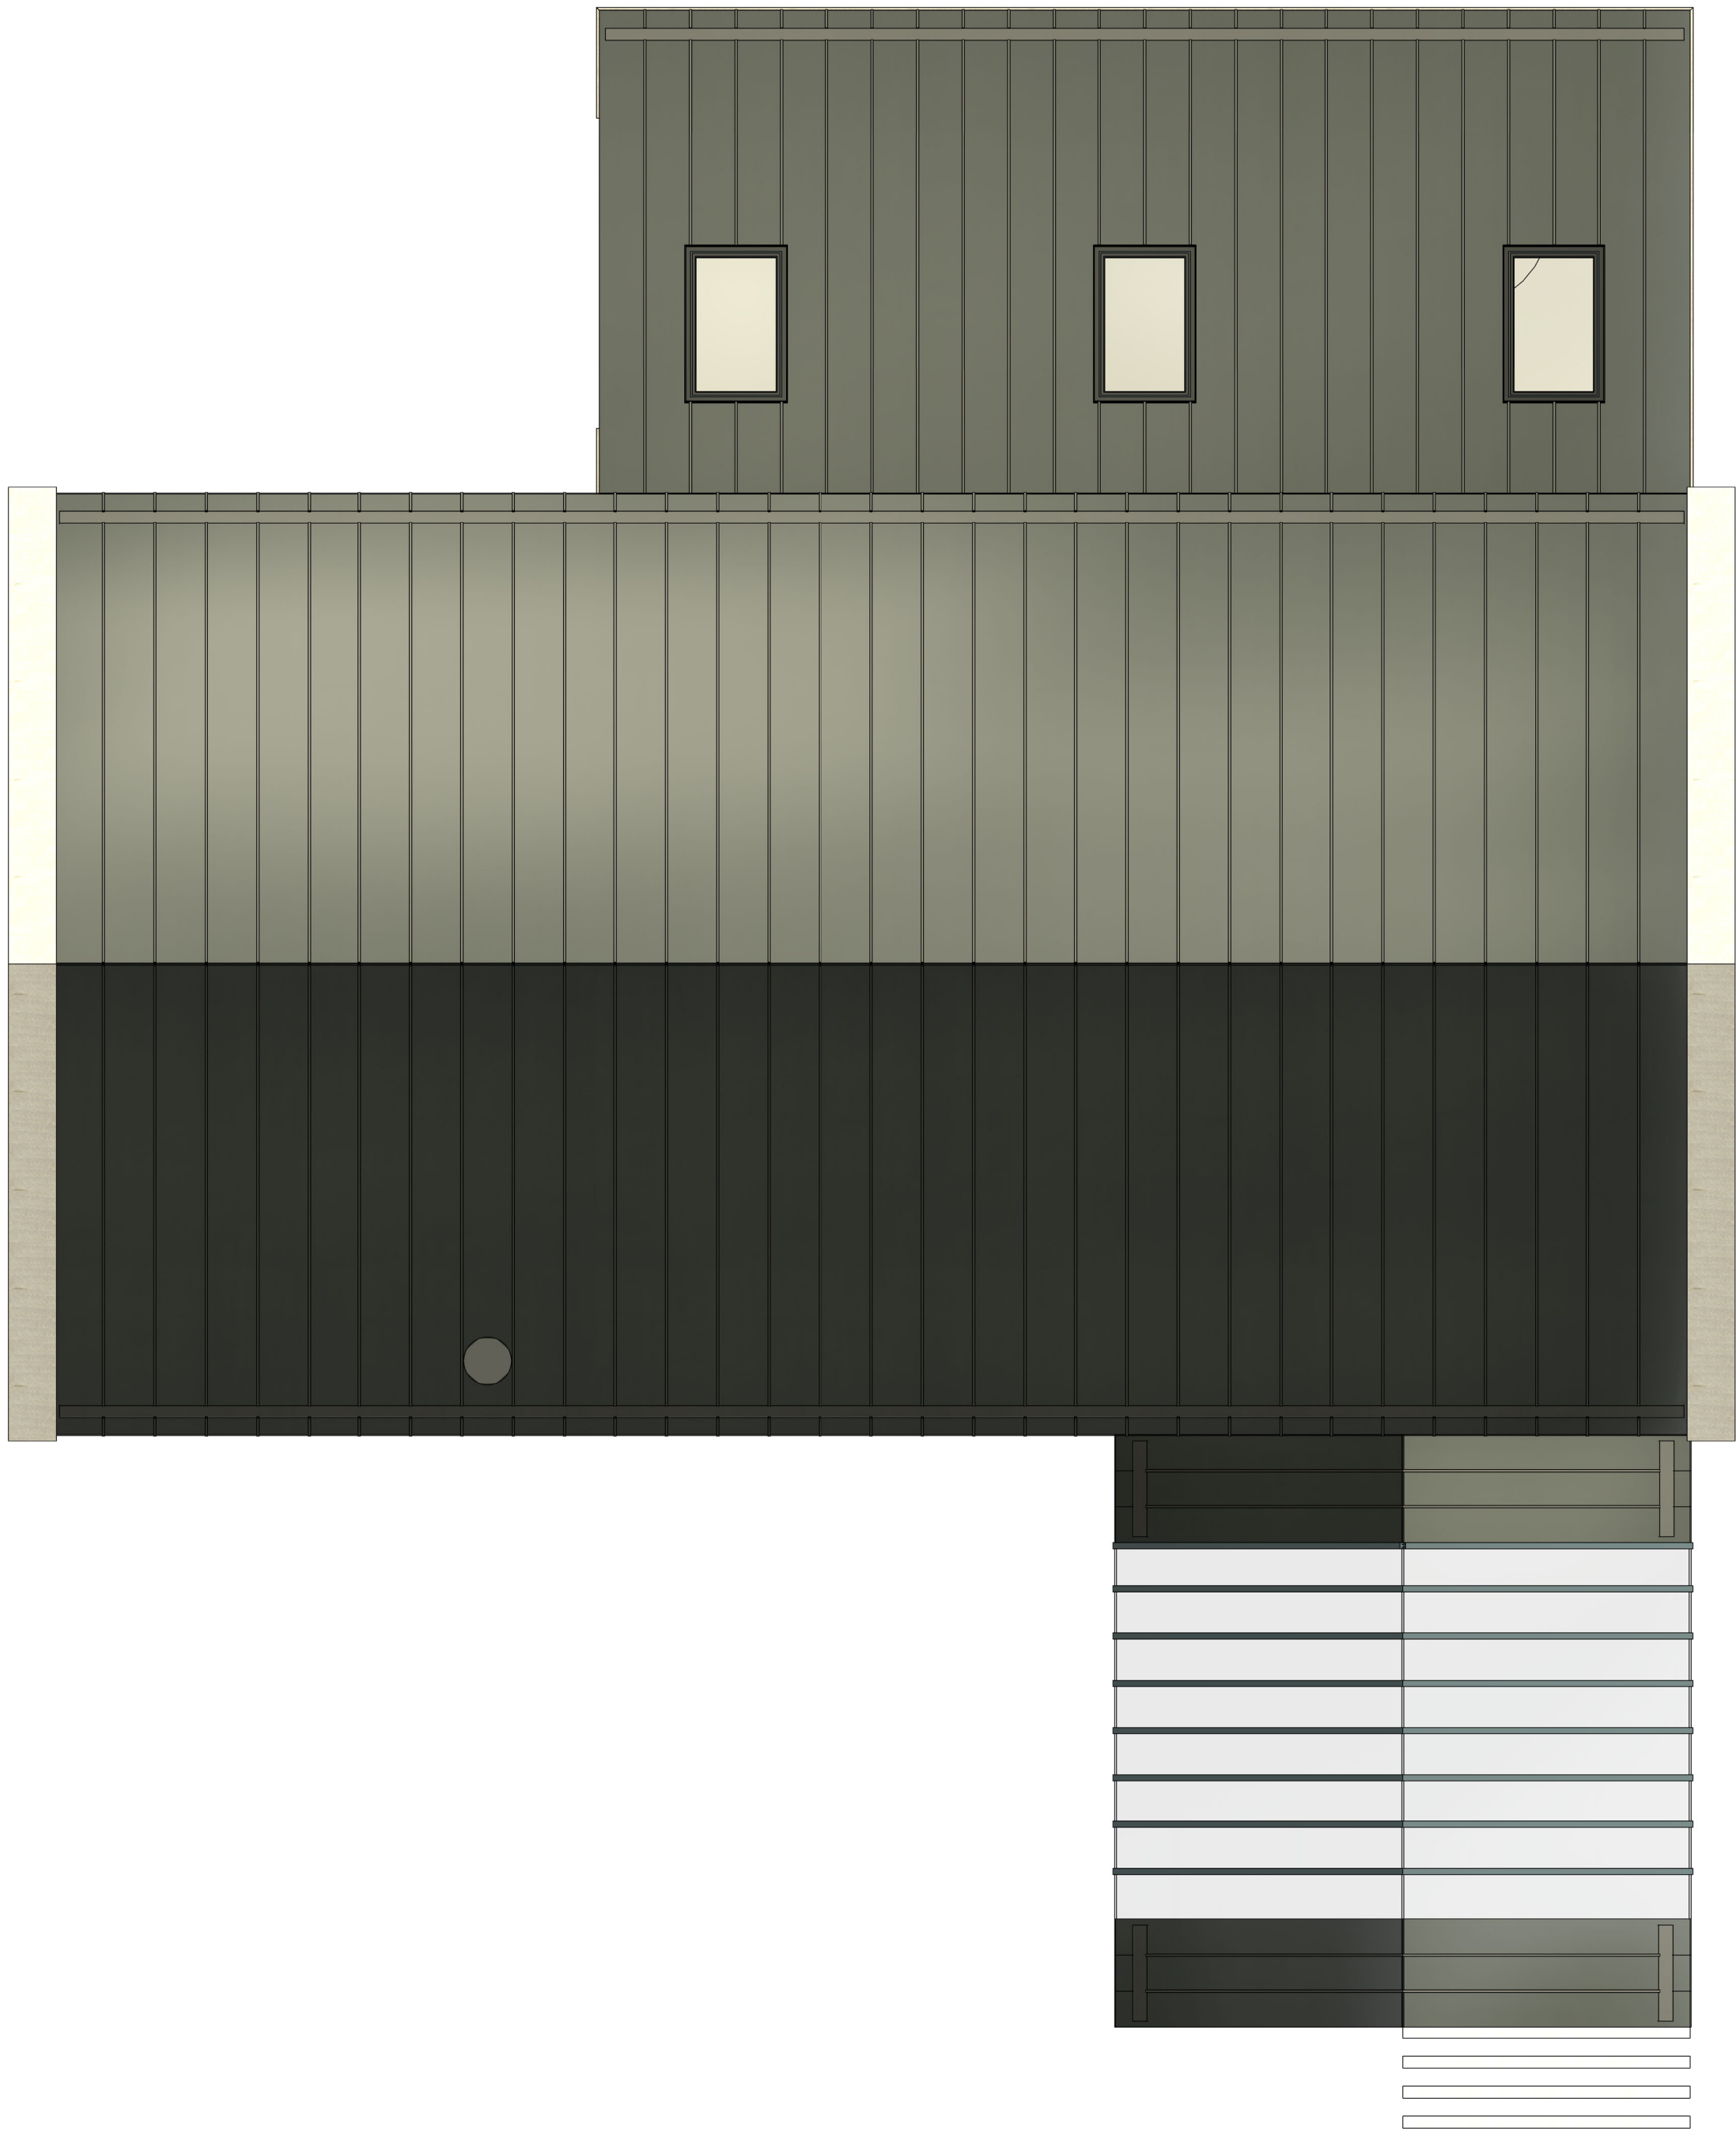

Roof

1 : 50

NORTH



Holmfirth | HD9 1QB
0754 835 3975
www.studiogarchitectural.co.uk

PROJECT
PARKTON GROVE
HANGING STONE ROAD

TITLE
GA FLOOR & ROOF PLANS

SCALE
1 : 50 @ A1

DATE
02/2026

DRAWN
GZ

REVIEWED

SGA REF
24-014

NUMBER
22-002

REVISION

STATUS
PLANNING