


**Second Floor**  
1 : 50



**Roof**  
1 : 50

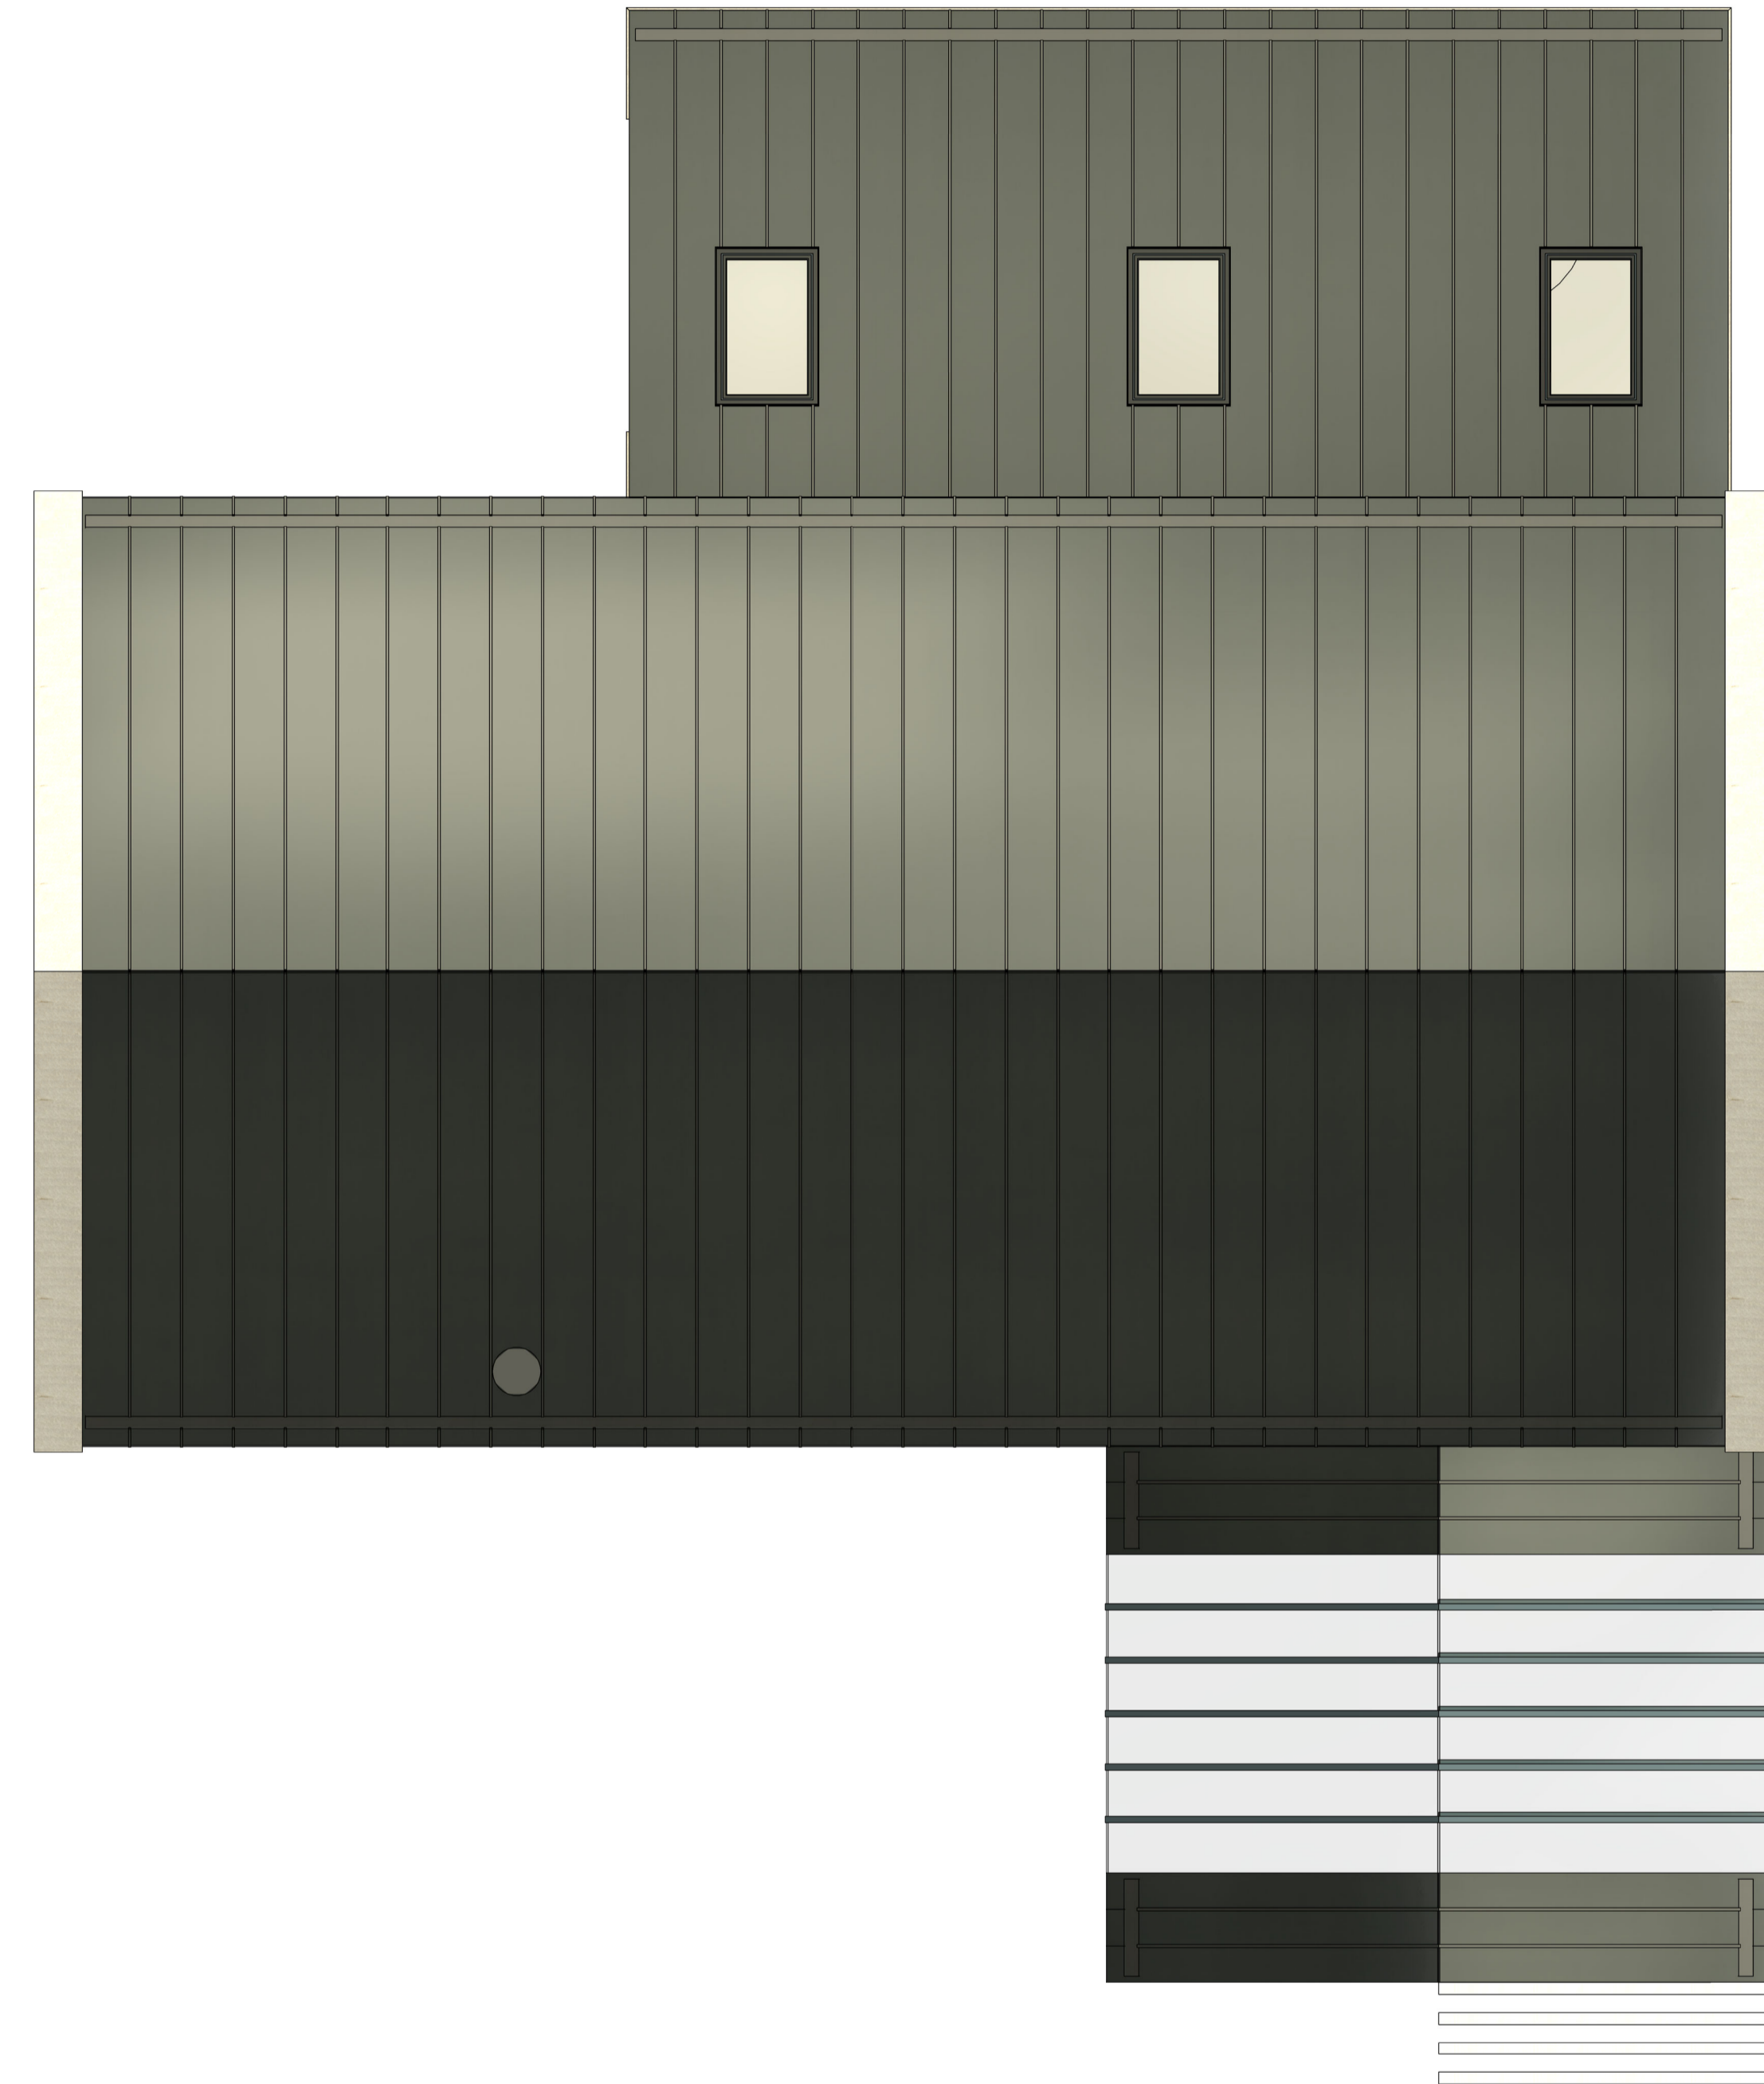