
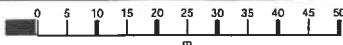


Location Plan 1:1250

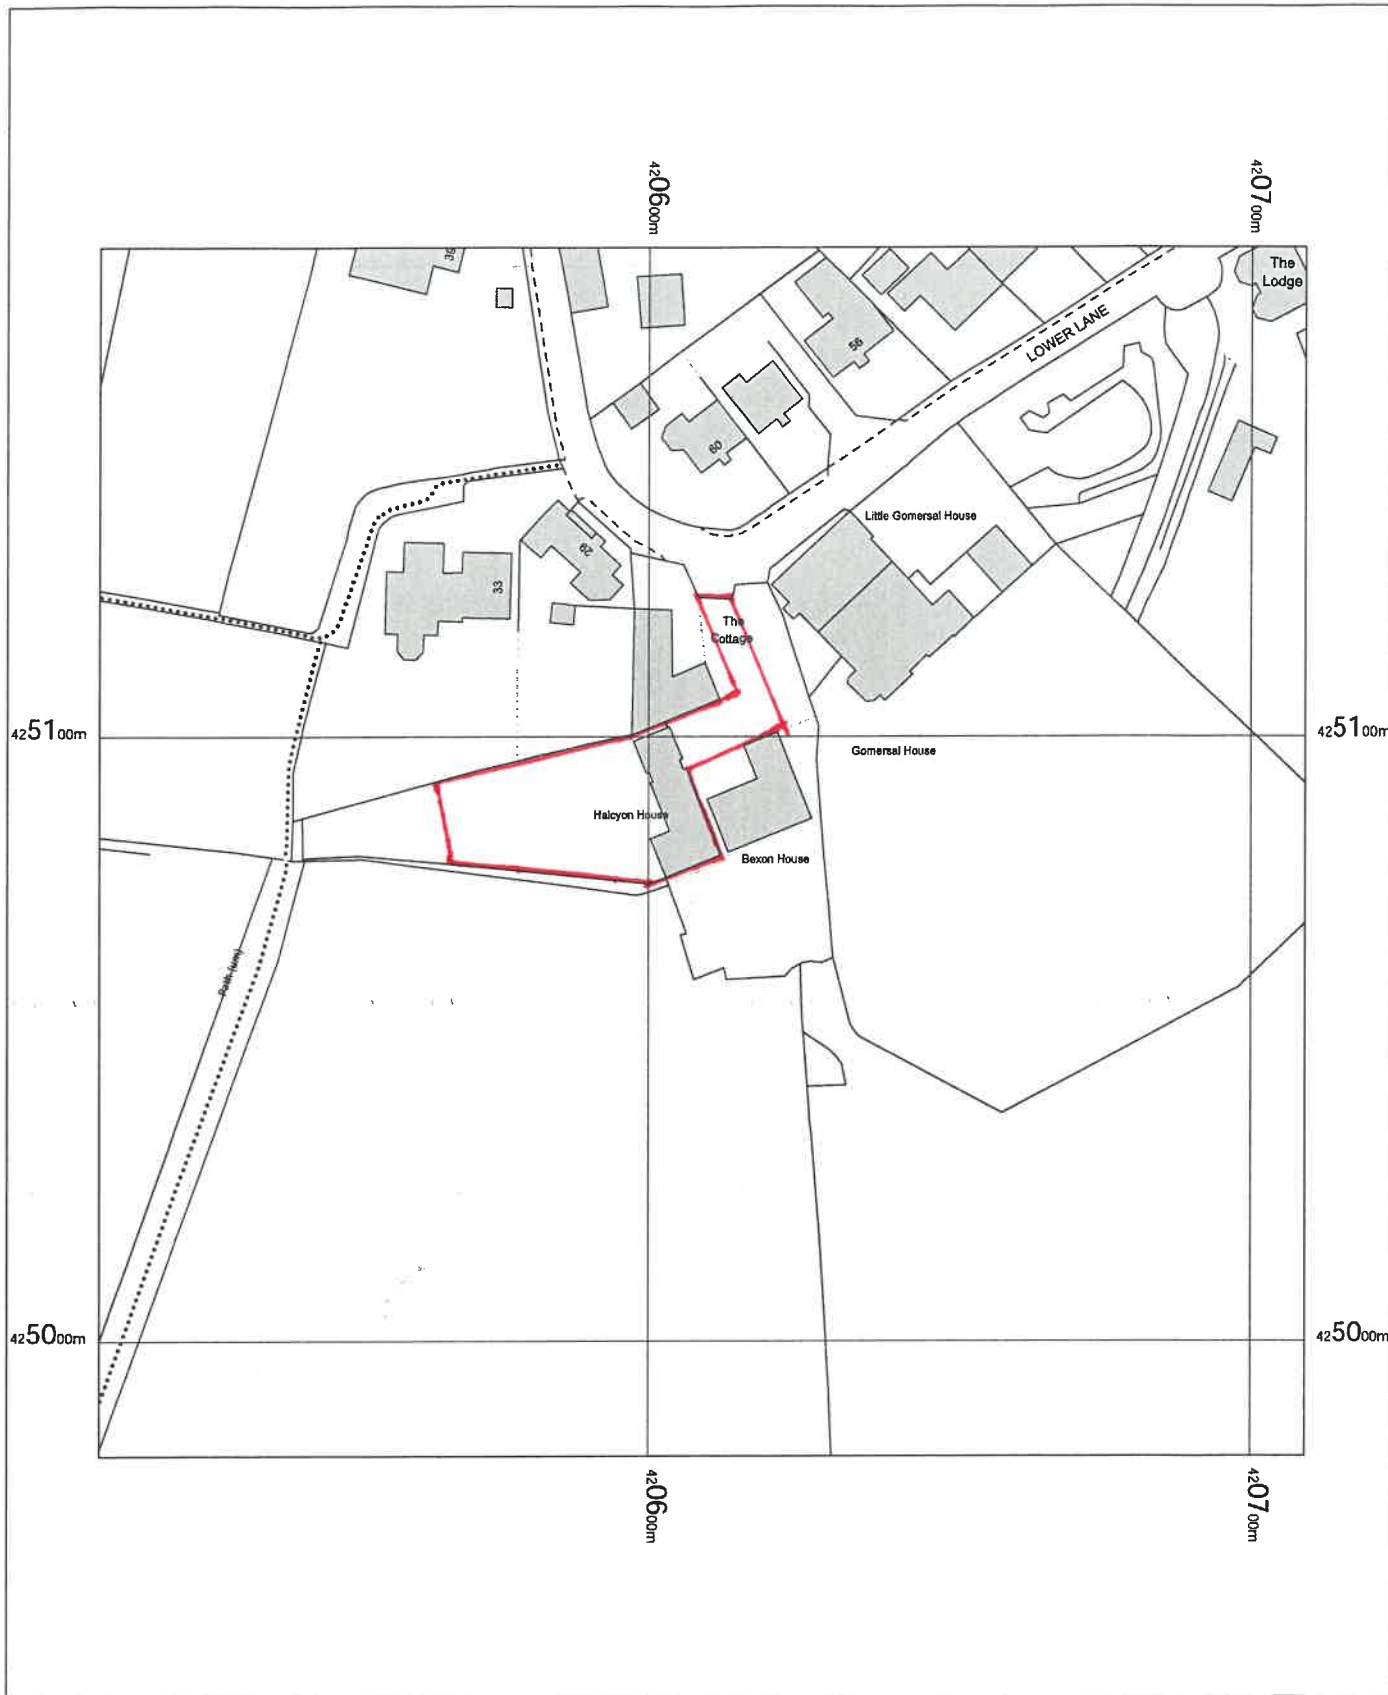

Halcyon House
Lower Lane,
Gomersal,
Cleckheaton,
Kirklees
BD19 4HY

OS MasterMap 1250/2500/10000 scale
Friday, March 27, 2026, ID: BW1-01270509
maps.blackwell.co.uk

1:1250 scale print at A4, Centre: 420609 E, 425081 N

©Crown Copyright Ordnance Survey. Licence no.
100041041



BLACKWELL'S
MAPPING SERVICES
PERSONAL & PROFESSIONAL MAPPING
www.blackwellmapping.co.uk

TEL: 0800 151 2612
maps@blackwell.co.uk