


Location Plan

Site Address: Lowdham Leisureworld, Crosland Hill Road, Crosland Moor, Huddersfield, HD4 5NU

Date Produced: 02-Apr-2026

Scale: 1:1250 @A3

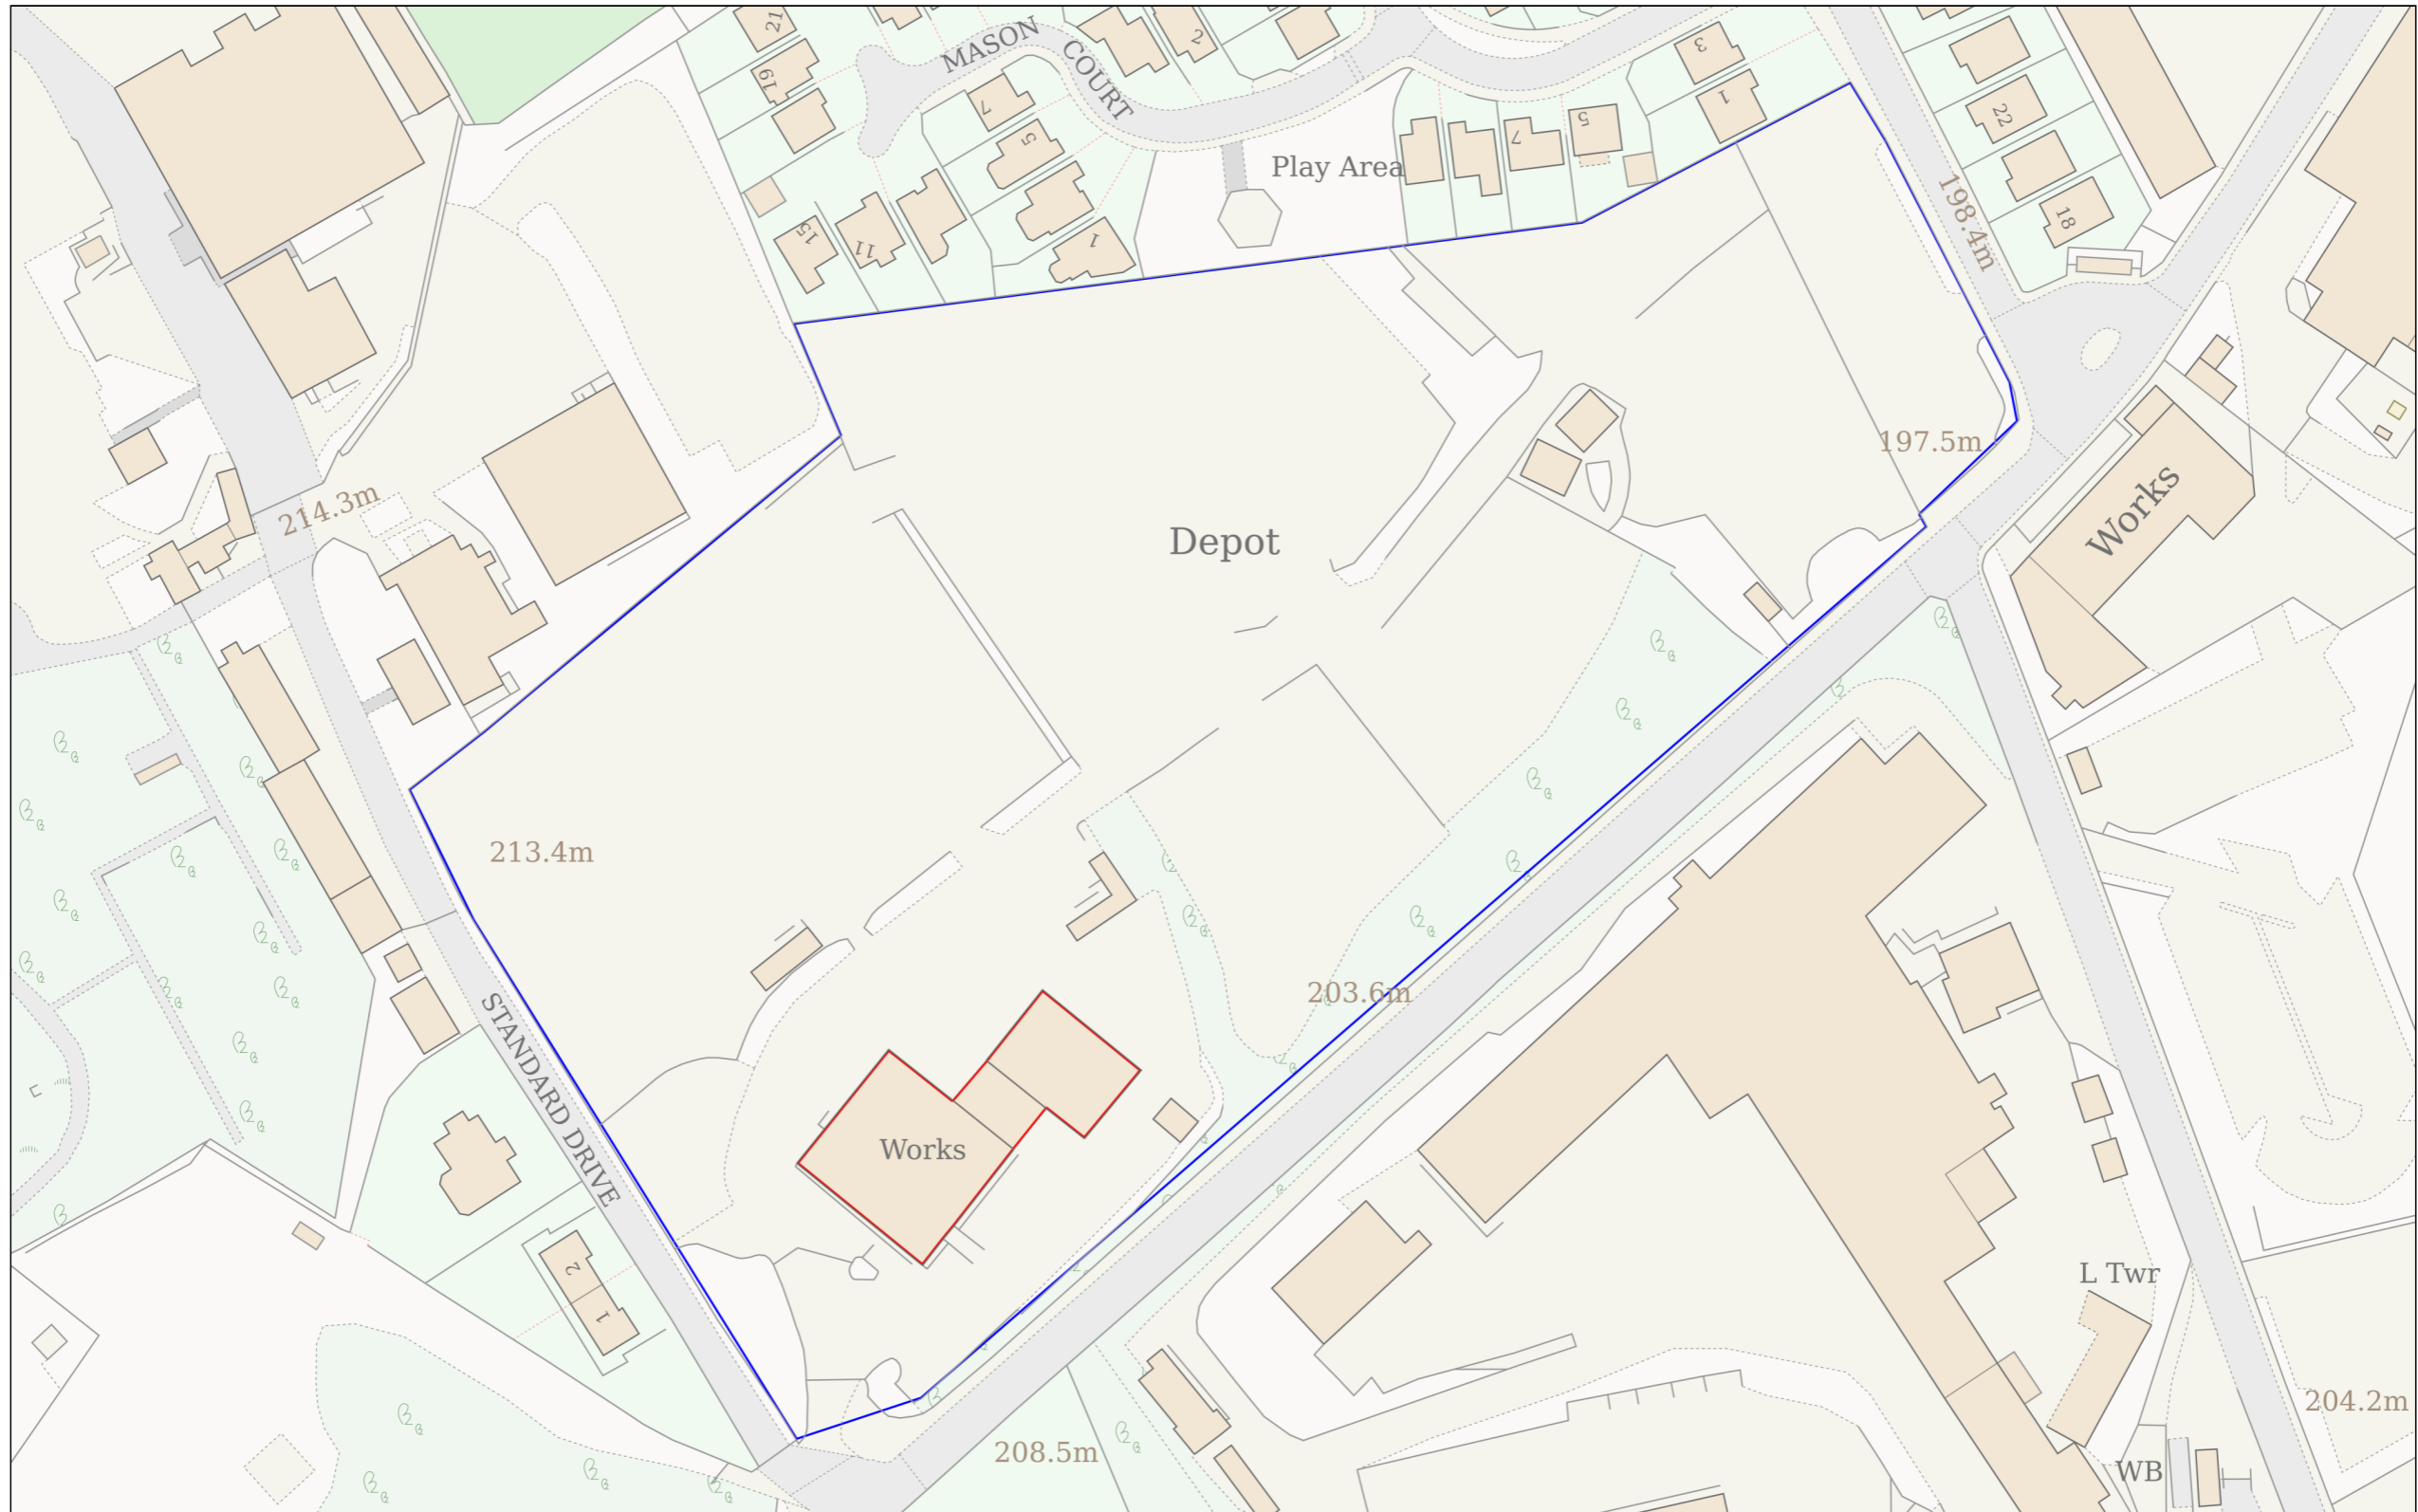

Planning Portal Reference: PP-14829990v1

