



RoseConsultingEngineers Park Nook, Barkisland, Halifax, HX4 0AP 01422 825155 eng@roseconsult.co.uk www.roseconsult.co.uk	Project				Job Ref.	
	JL Brierley, Quay Street, Huddersfield				RCE6909	
	Section				Sheet no./rev.	
Calc. by	Date	Chk'd by	Date	App'd by	Date	
PR	06-05-26				RW 2 D	

Site location plan of proposed temporary highway support

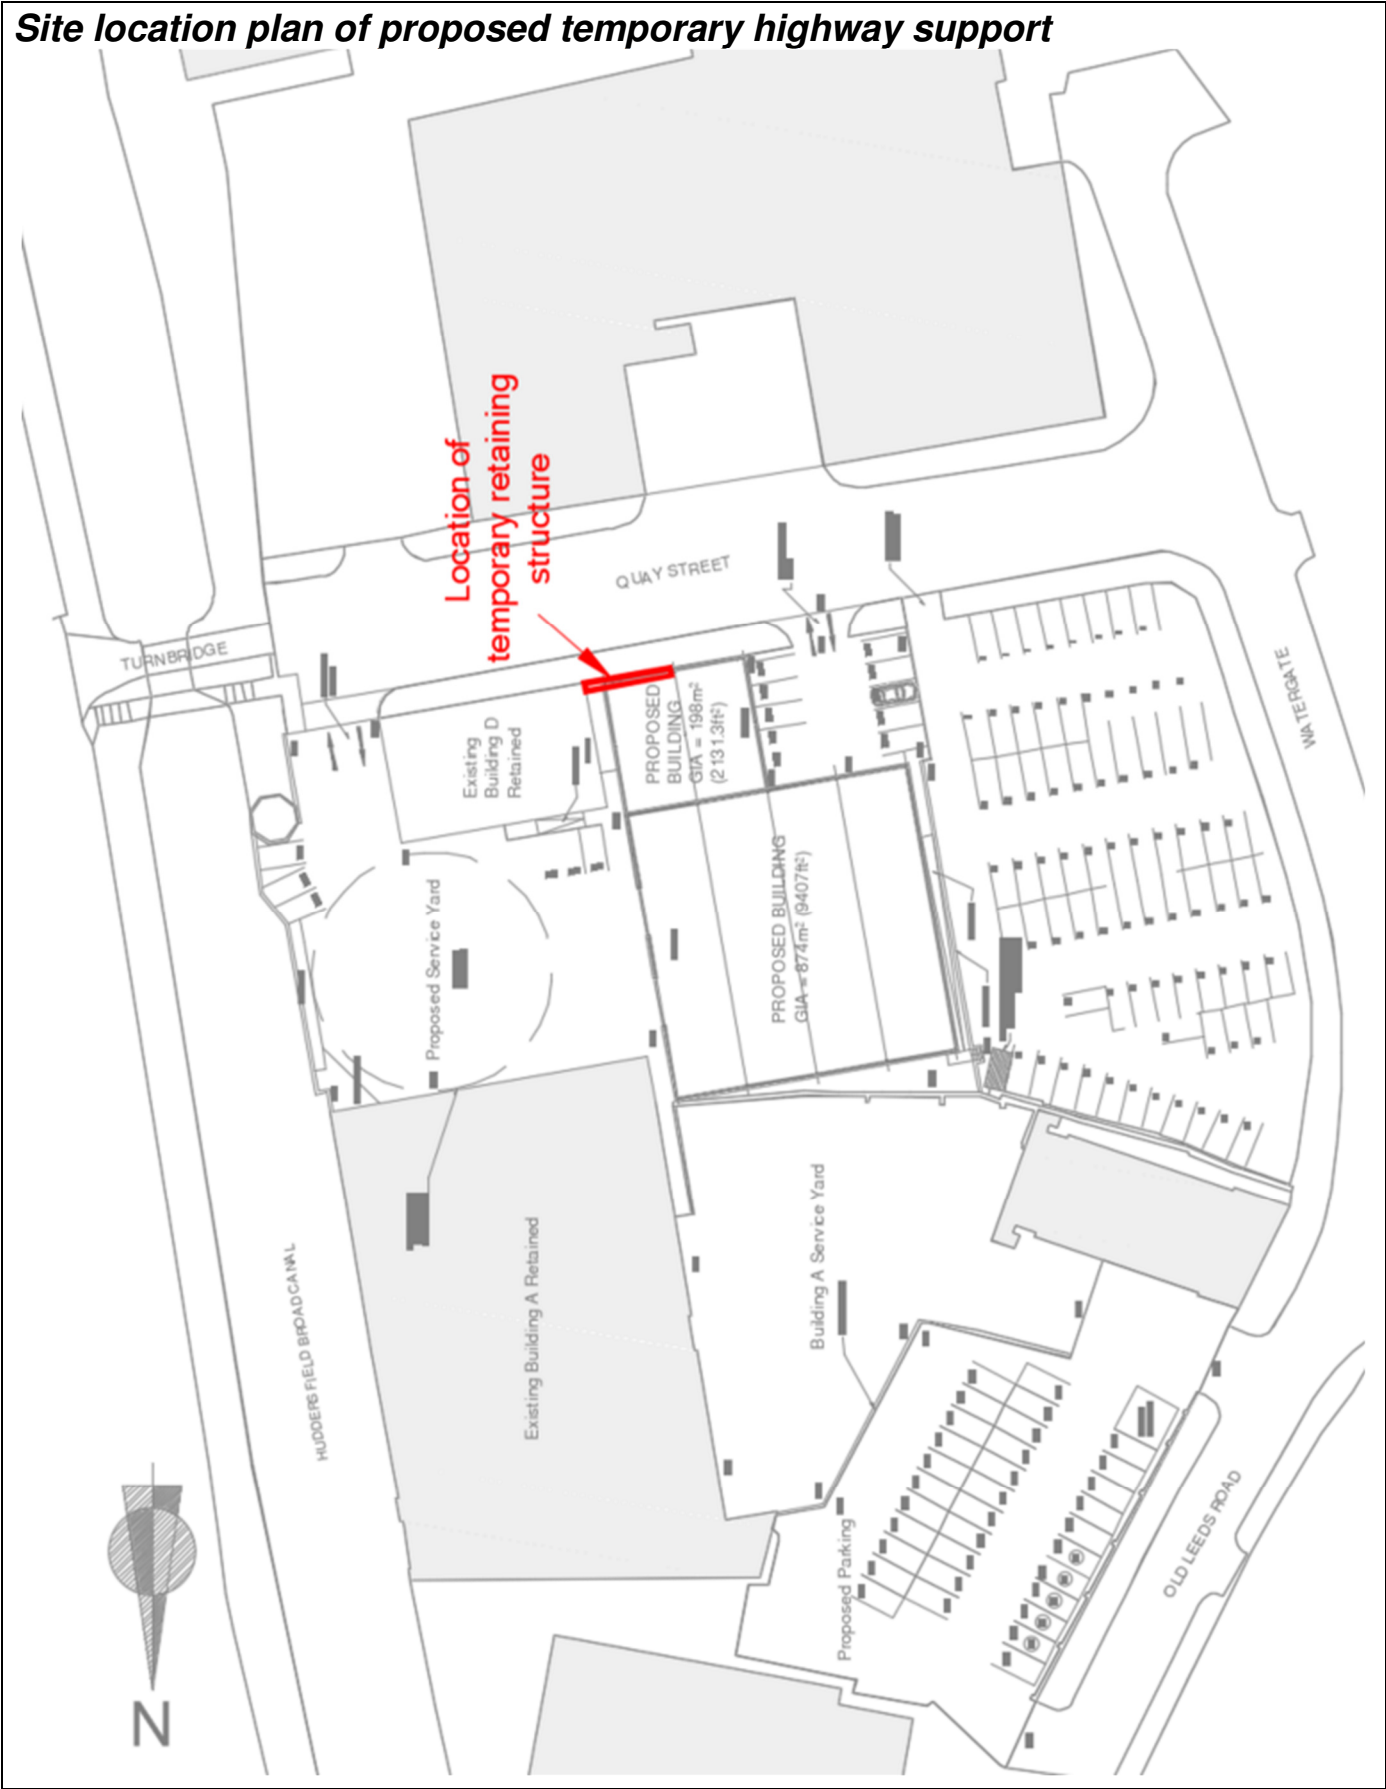

RoseConsultingEngineers Park Nook, Barkisland, Halifax, HX4 0AP 01422 825155 eng@roseconsult.co.uk www.roseconsult.co.uk	Project JL Brierley, Quay Street, Huddersfield				Job Ref. RCE6909	
	Section				Sheet no./rev. RW 3 D	
	Calc. by PR	Date 06-05-26	Chk'd by	Date	App'd by	Date

Location of following sections

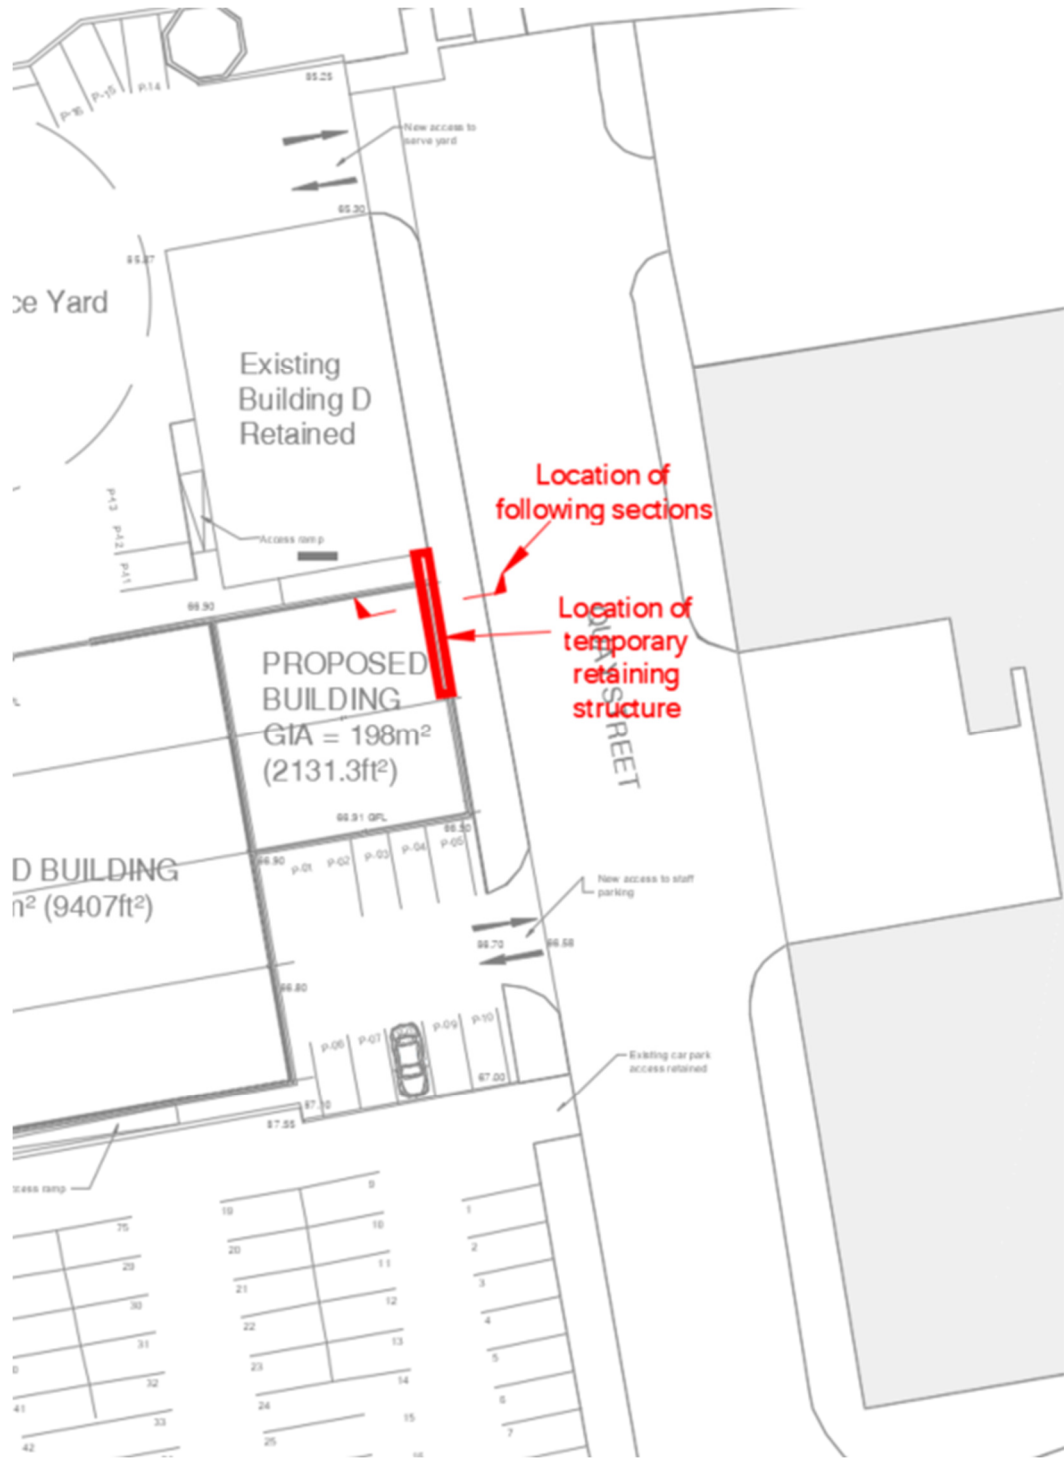

Project	JL Brierley, Quay Street, Huddersfield			Job Ref.	RCE6909	
Section				Sheet no./rev.	RW 4 D	
Calc. by	Date	Chkd by	Date	App'd by	Date	
PR	06-05-26					

Proposal to support highway

Preliminary method of construction sequence:

