




1:1250

10m 20 30 40 50 60 70 80 90 100 110 120 130

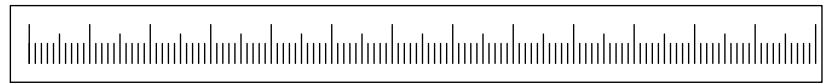

Site Location

SE 16836 09097
X - (Eastings) 416836
Y - (Northings) 409097
Latitude 53.578202
Longitude -1.7472187

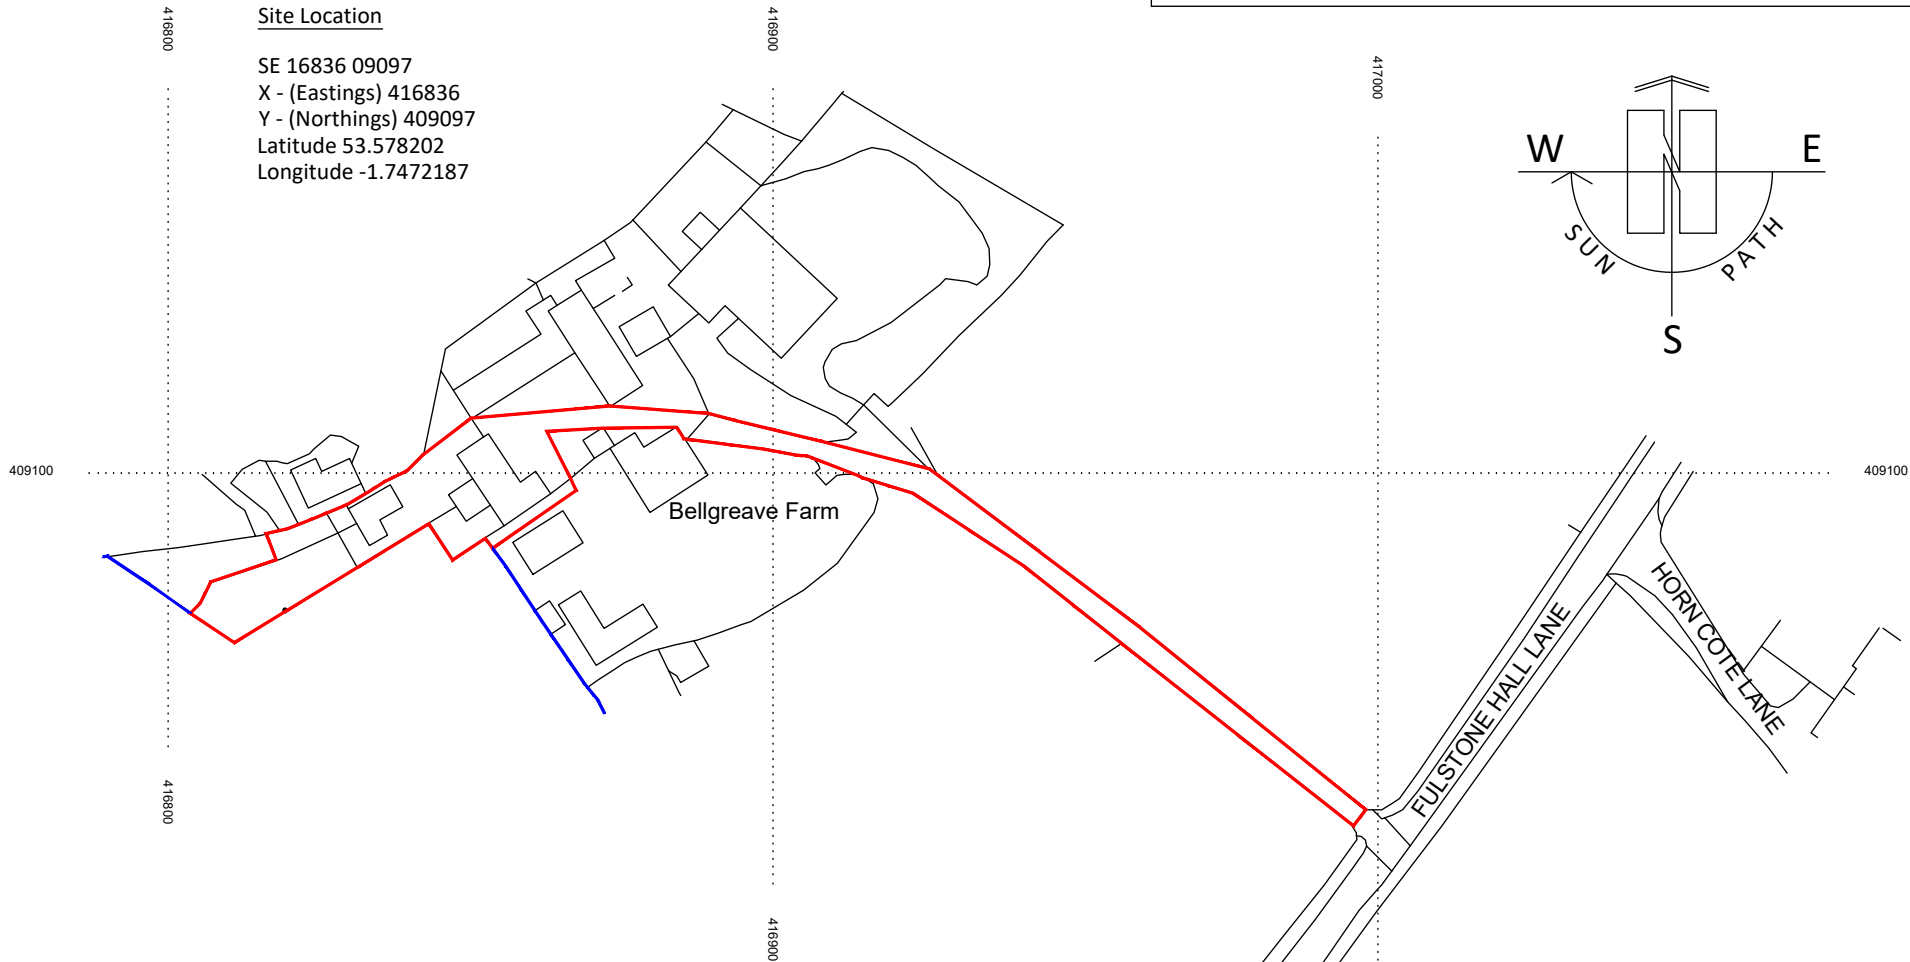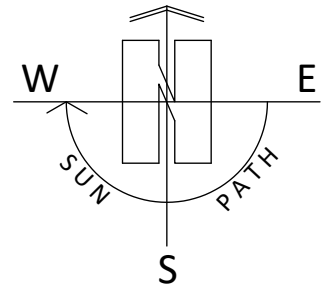

Project
Removal of Existing Garage and Erection of
Replacement Garage/Store at Belgreave Barn, 61
Fulstone Hall Lane, New Mill, Holmfirth, HD9 7DW
Client

Mr & Mrs A Singh

Drawing Title/Issue

Location Plan

scale date sheet size dwg. no.
1:1250 03/2026 A4 26/1313/01a

ARCHITECTURE | PLANNING | DESIGN

Malkin Farm
Brow Lane
Holmfirth
HD9 2RJ
07946872499

paul@paulmatthewsarchitectural.co.uk
www.paulmatthewsarchitectural.co.uk

Do not scale from drawing, use figured
dimensions only.

All dimensions must be checked and verified on
site prior to commencement
of works and architect to be notified of any
discrepancies.

The copyright for these drawings remains the
property of Paul MatthewsArchitectural Ltd.
They must not be reproduced in any way without
prior written consent from the originator (Paul
MatthewsArchitecturalLtd).

Company Registration Number: 09898149 – Company
Registered in England and Wales

© Crown copyright 2026 Ordnance Survey 100053143