





Existing Site Layout
Scale 1:250



Proposed Site Layout
Scale 1:250

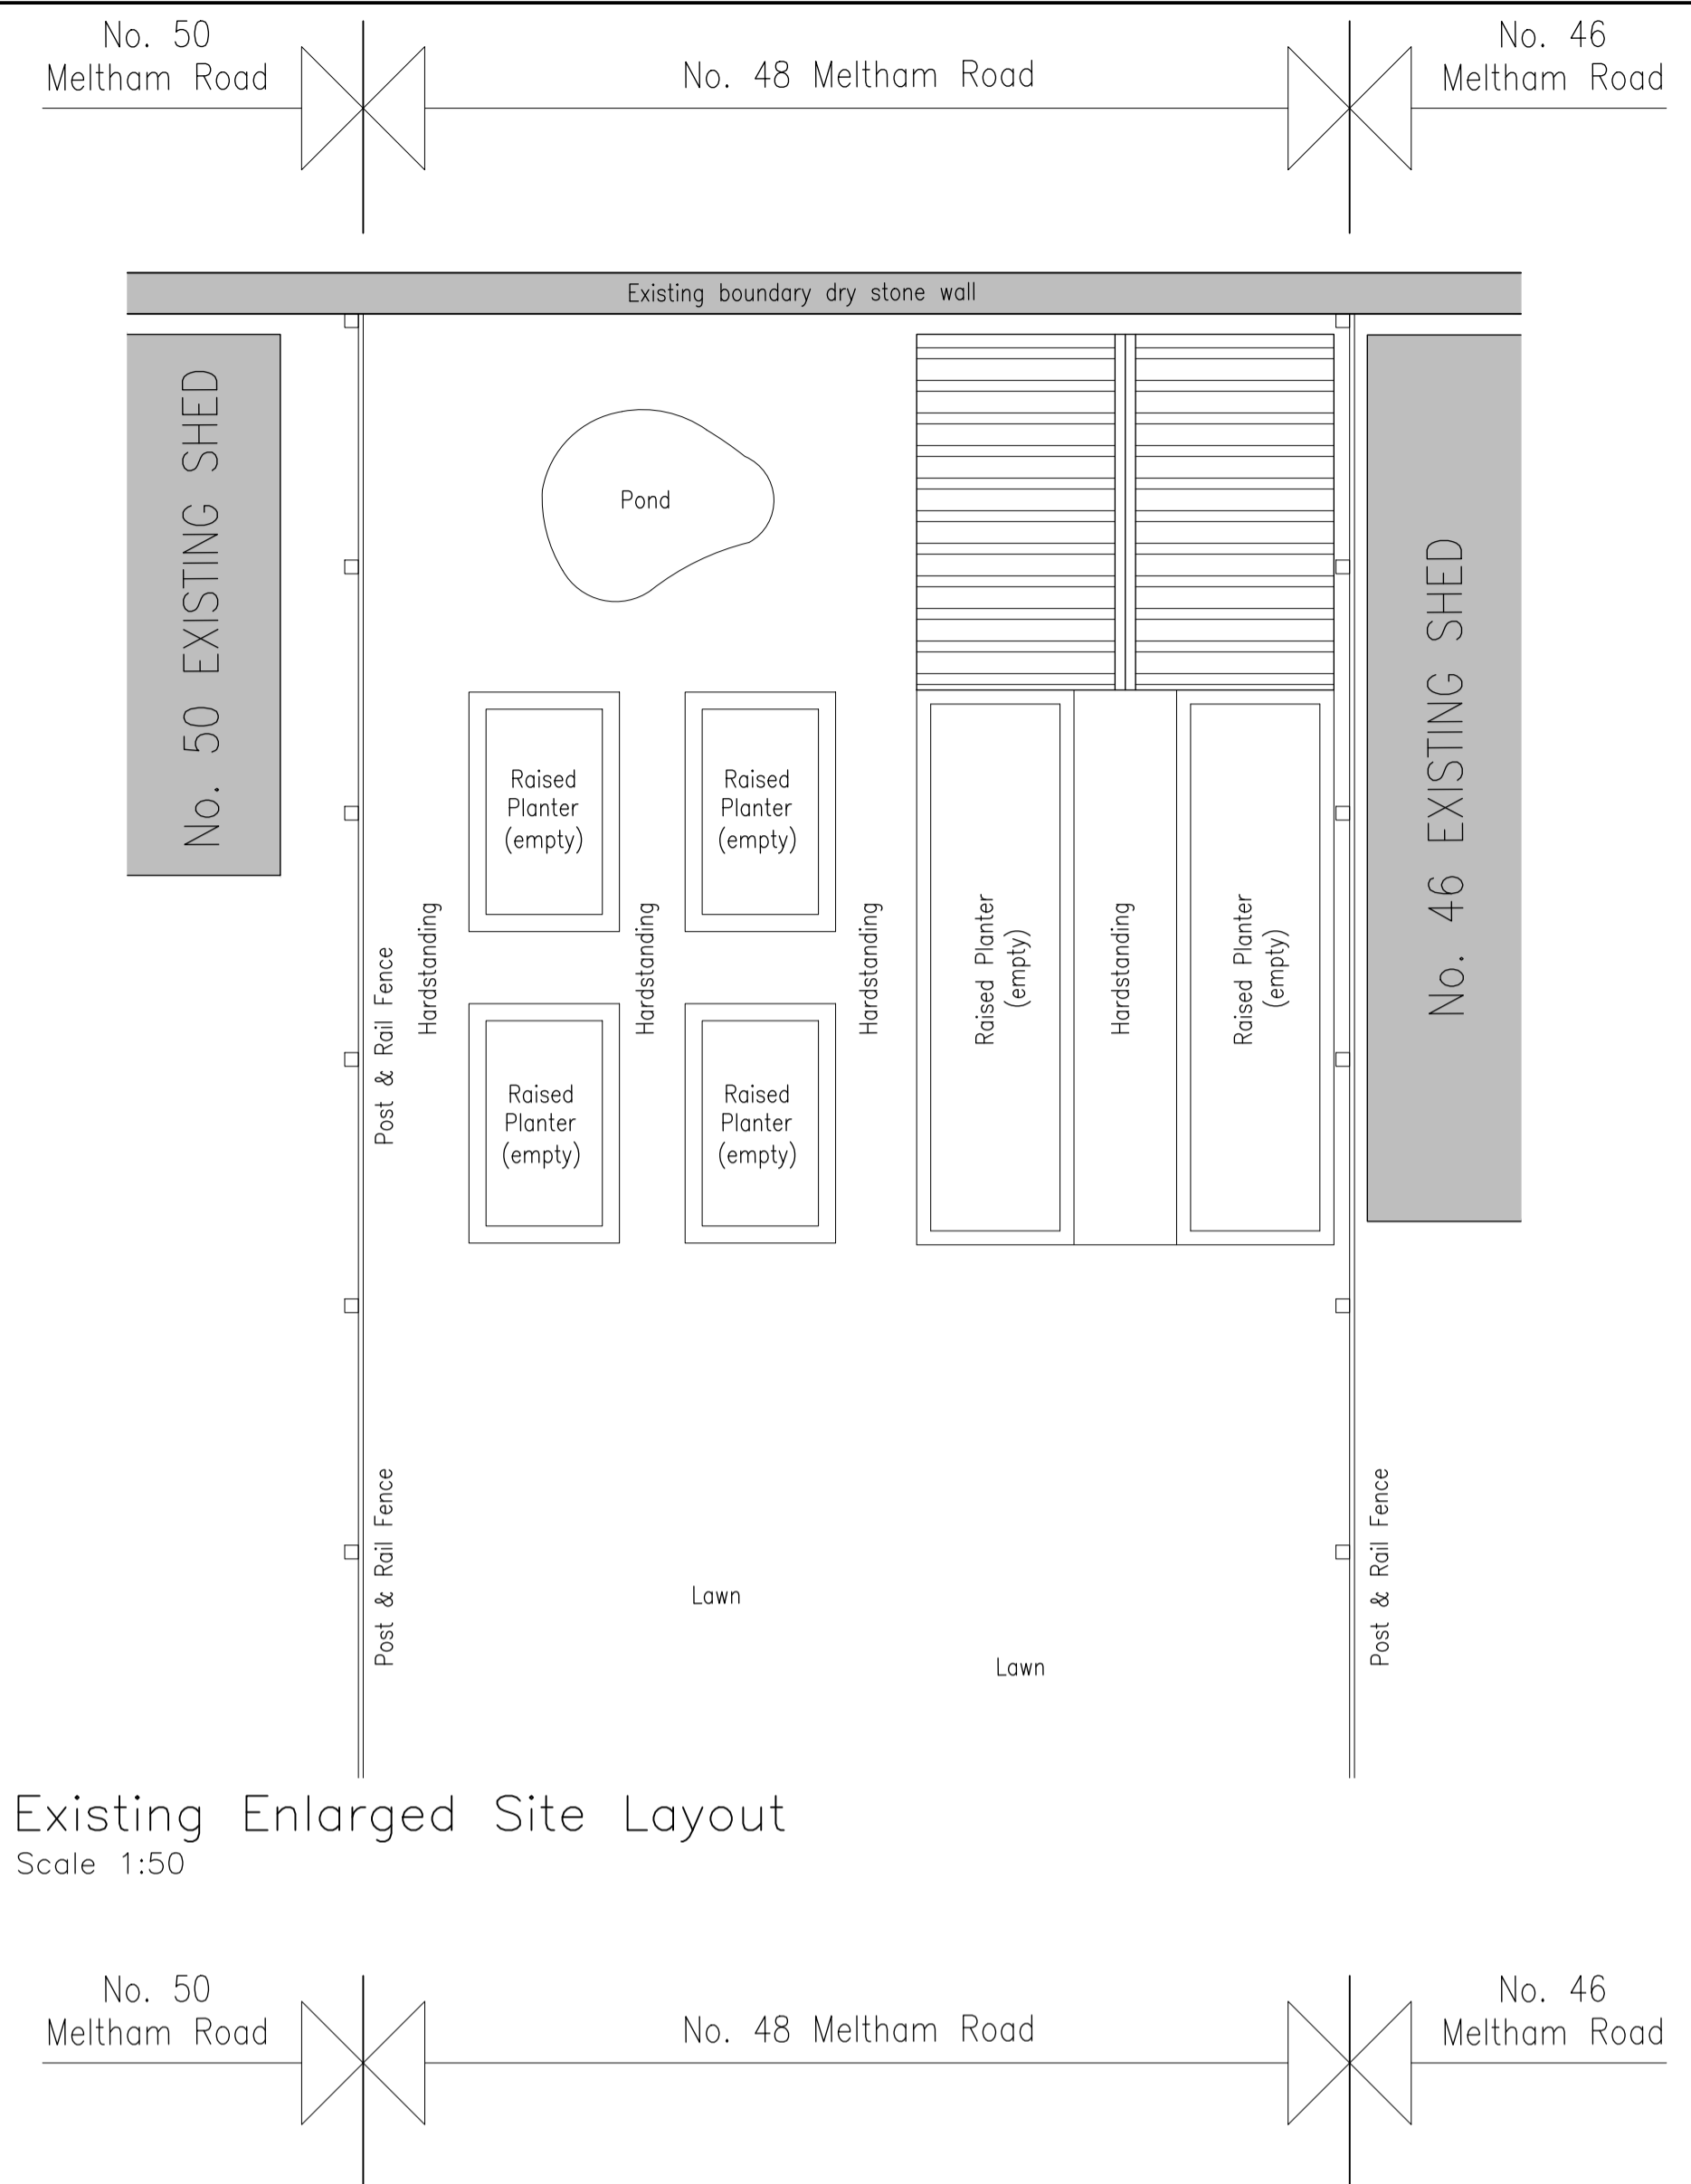

Existing Enlarged Site Layout
Scale 1:50

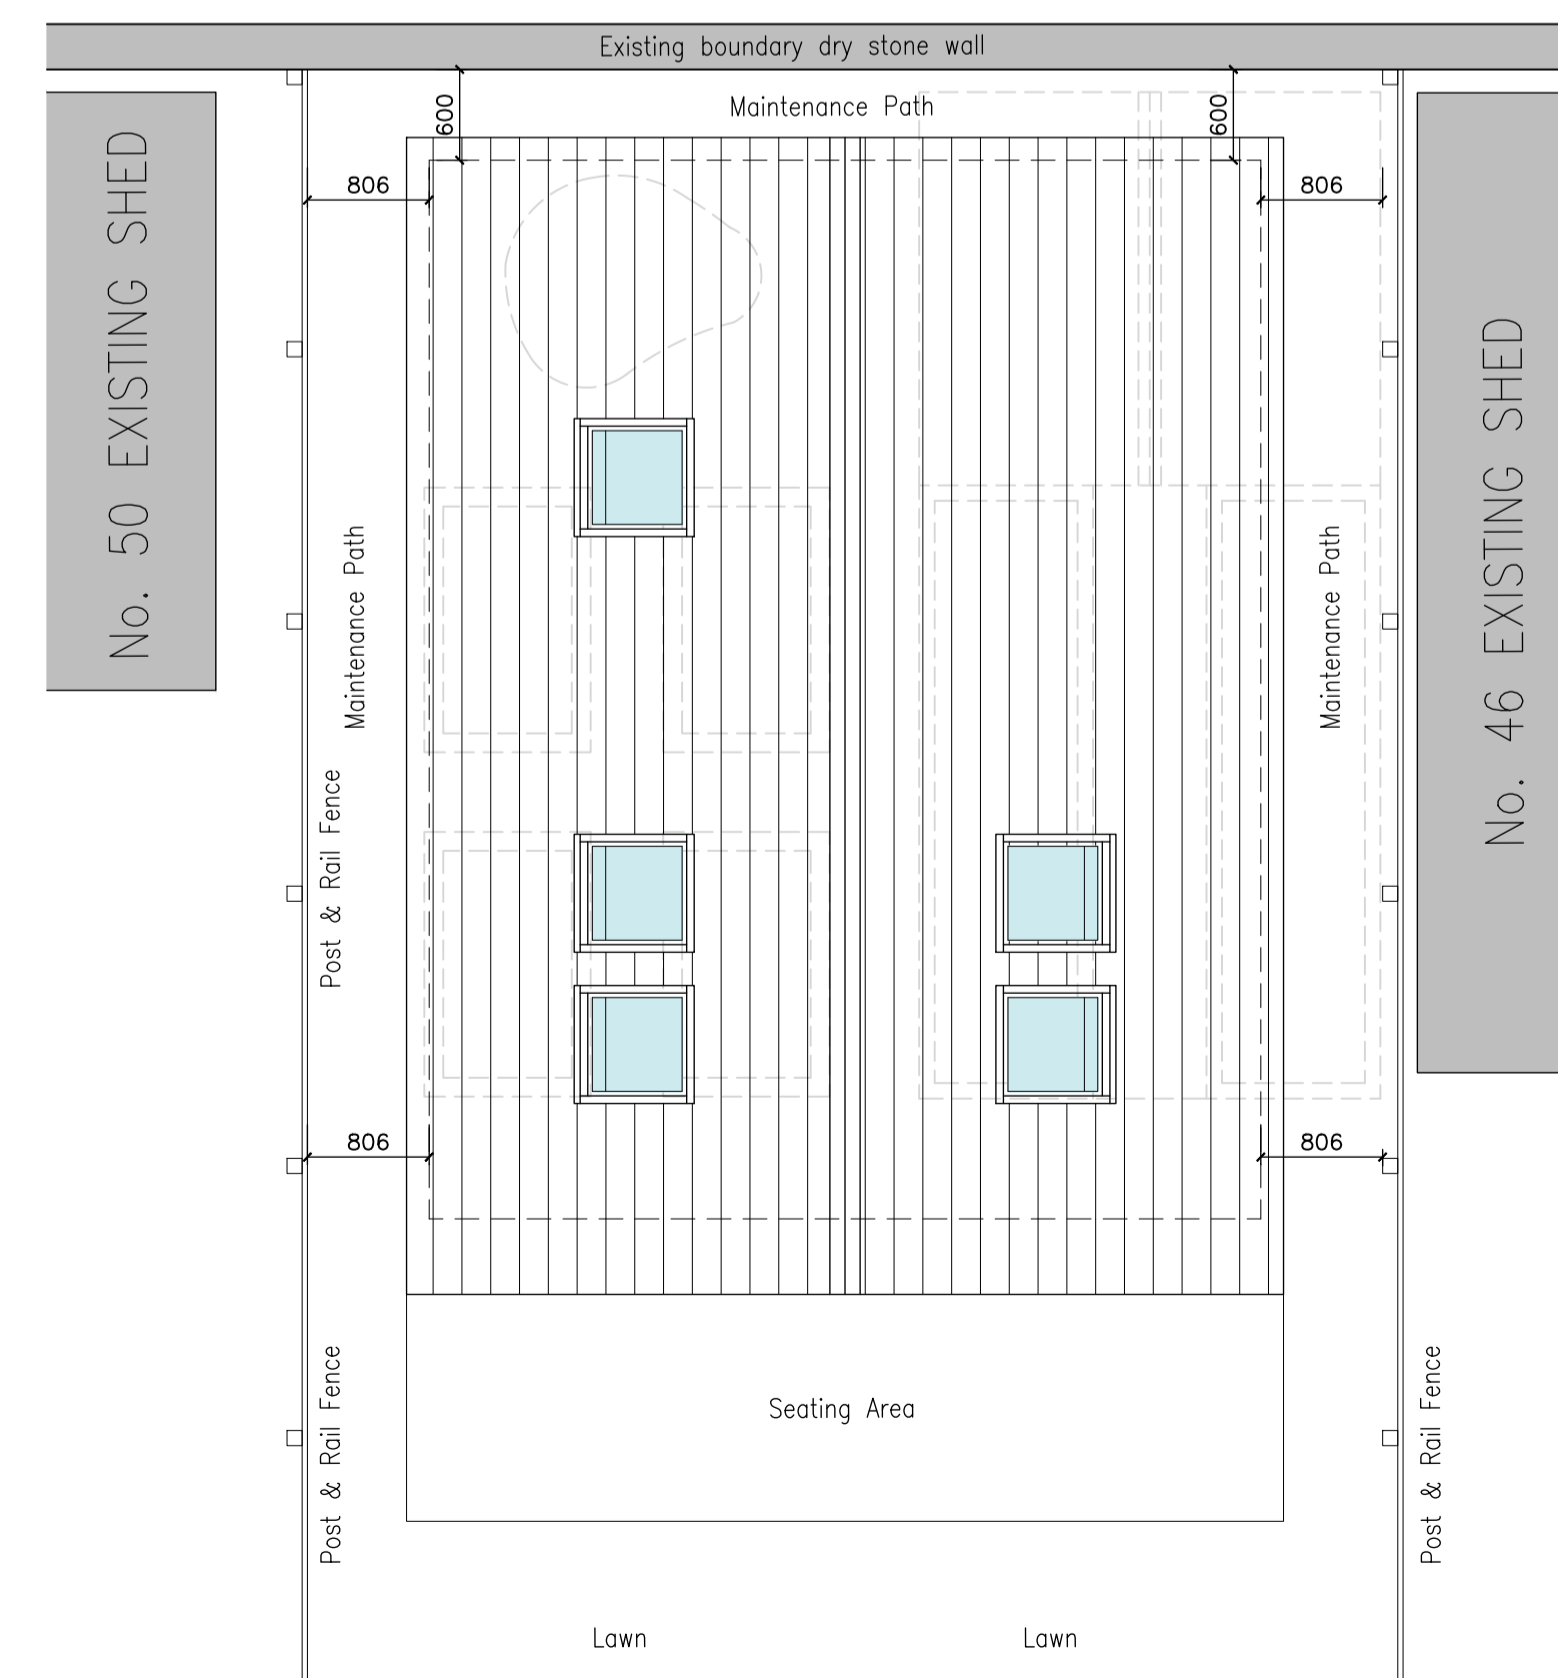

Proposed Enlarged Site Layout
Scale 1:50

NOTES

1. No dimensions to be scaled. IF IN DOUBT ASK.
2. All dimensions must be checked and verified on site by the Contractor prior to the commencement of works and Hinchliffe Architecture & Design Ltd. to be notified of any discrepancies.
3. The copyright of these drawings remains the property of Hinchliffe Architecture & Design Ltd. They must not be reproduced in any way without prior written consent from the originator (Hinchliffe Architecture & Design Ltd.)

Rev.	Date	Description
A	18.02.25	FIRST ISSUE

Status: **PLANNING**

hinchliffe
architecture & design

Hinchliffe A&D
24 Carr View Road
Holmfirth
West Yorkshire
HD9 6HL

01721 907 742
01484 625 744
info@hinchliffe-architecture.co.uk
www.hinchliffe-architecture.co.uk

Client: **MR & MRS M & D HEMINGWAY**

Project: **48 MELTHAM ROAD
HONLEY
HOLMFIRTH
WEST YORKSHIRE
HD9 6HL**

Drawing Title: **EXISTING & PROPOSED
SITE LAYOUTS**

Scale (at A1)	Date
AS SHOWN	FEB' 2025

Dr. no.	Rev.
358-25-PL01	A