

THIS DRAWING TOGETHER WITH THE DESIGN IS THE PROPERTY AND COPYRIGHT OF BRT SERVICES AND MUST NOT BE REPRODUCED WITHOUT WRITTEN PERMISSION

ONLY FIGURED DIMENSIONS TO BE USED  
SCALED DIMENSIONS TO BE CHECKED WITH  
BRT SERVICES

EXISTING BUILDING DIMENSIONS ARE FOR INDICATION  
ONLY AND SHOULD BE PHYSICALLY CHECKED ON SITE  
PRIOR TO WORK COMMENCING

PARTY WALL SURVEYOR.....NOT REQUIRED  
PLANNING SUPERVISOR.....NOT REQUIRED  
M&E ENGINEER.....NOT REQUIRED  
STRUCTURAL ENGINEER.....NOT REQUIRED


**PLANNING APPLICATION**



**FRONT (TRINITY ST) ELEVATION**  
NORTH EAST



**REAR ELEVATION**  
SOUTH WEST

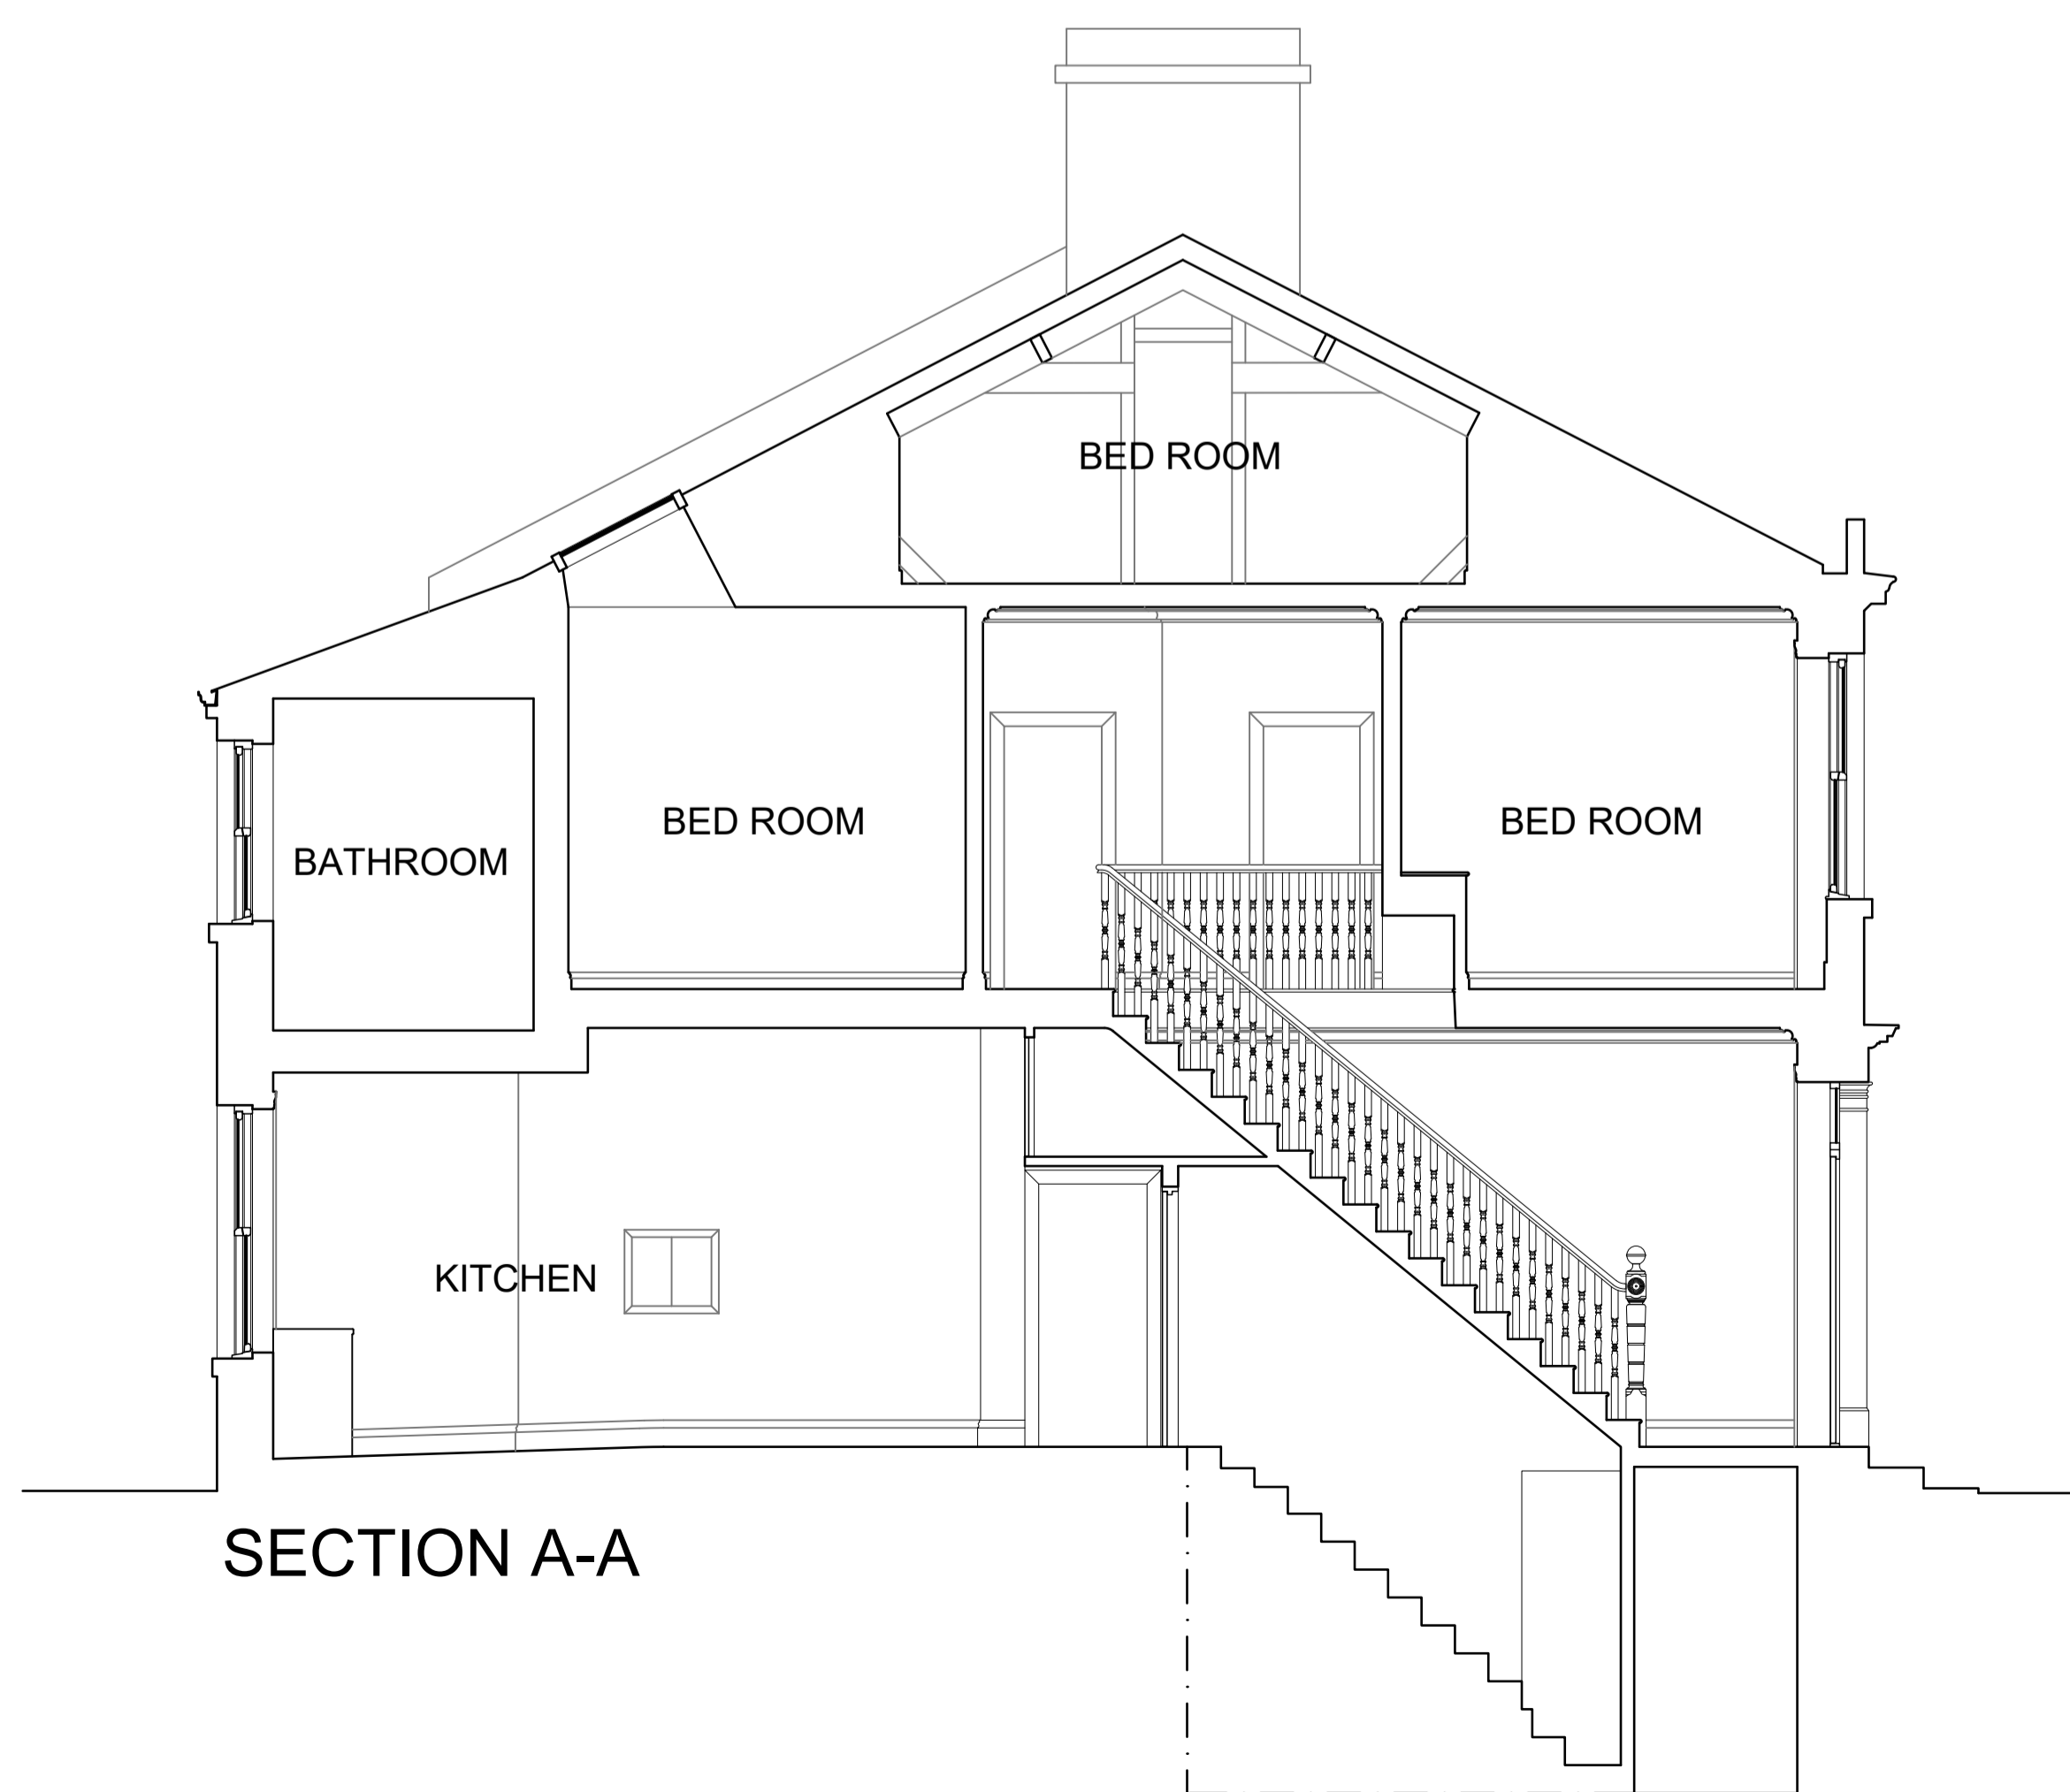

**SECTION A-A**



**SECTION B-B**



**BRT Services**  
52 ASHENHURST AVENUE,  
ASHENHURST,  
HUDDERSFIELD, HD4 6PX  
TEL: 07855 945690

LANDSCAPING & ARCHITECTURAL SERVICES

**Client** MR S GILANI

**Job title** PROPOSED ALTERATIONS:  
141 TRINITY STREET  
HUDDERSFIELD

**Drawing** 748-03  
ELEVATIONS AND SECTIONS  
AS EXISTING

**Scale** 1:50 @ A1

**Date** MAR 2026

**Revision** -