




SECTION X-X

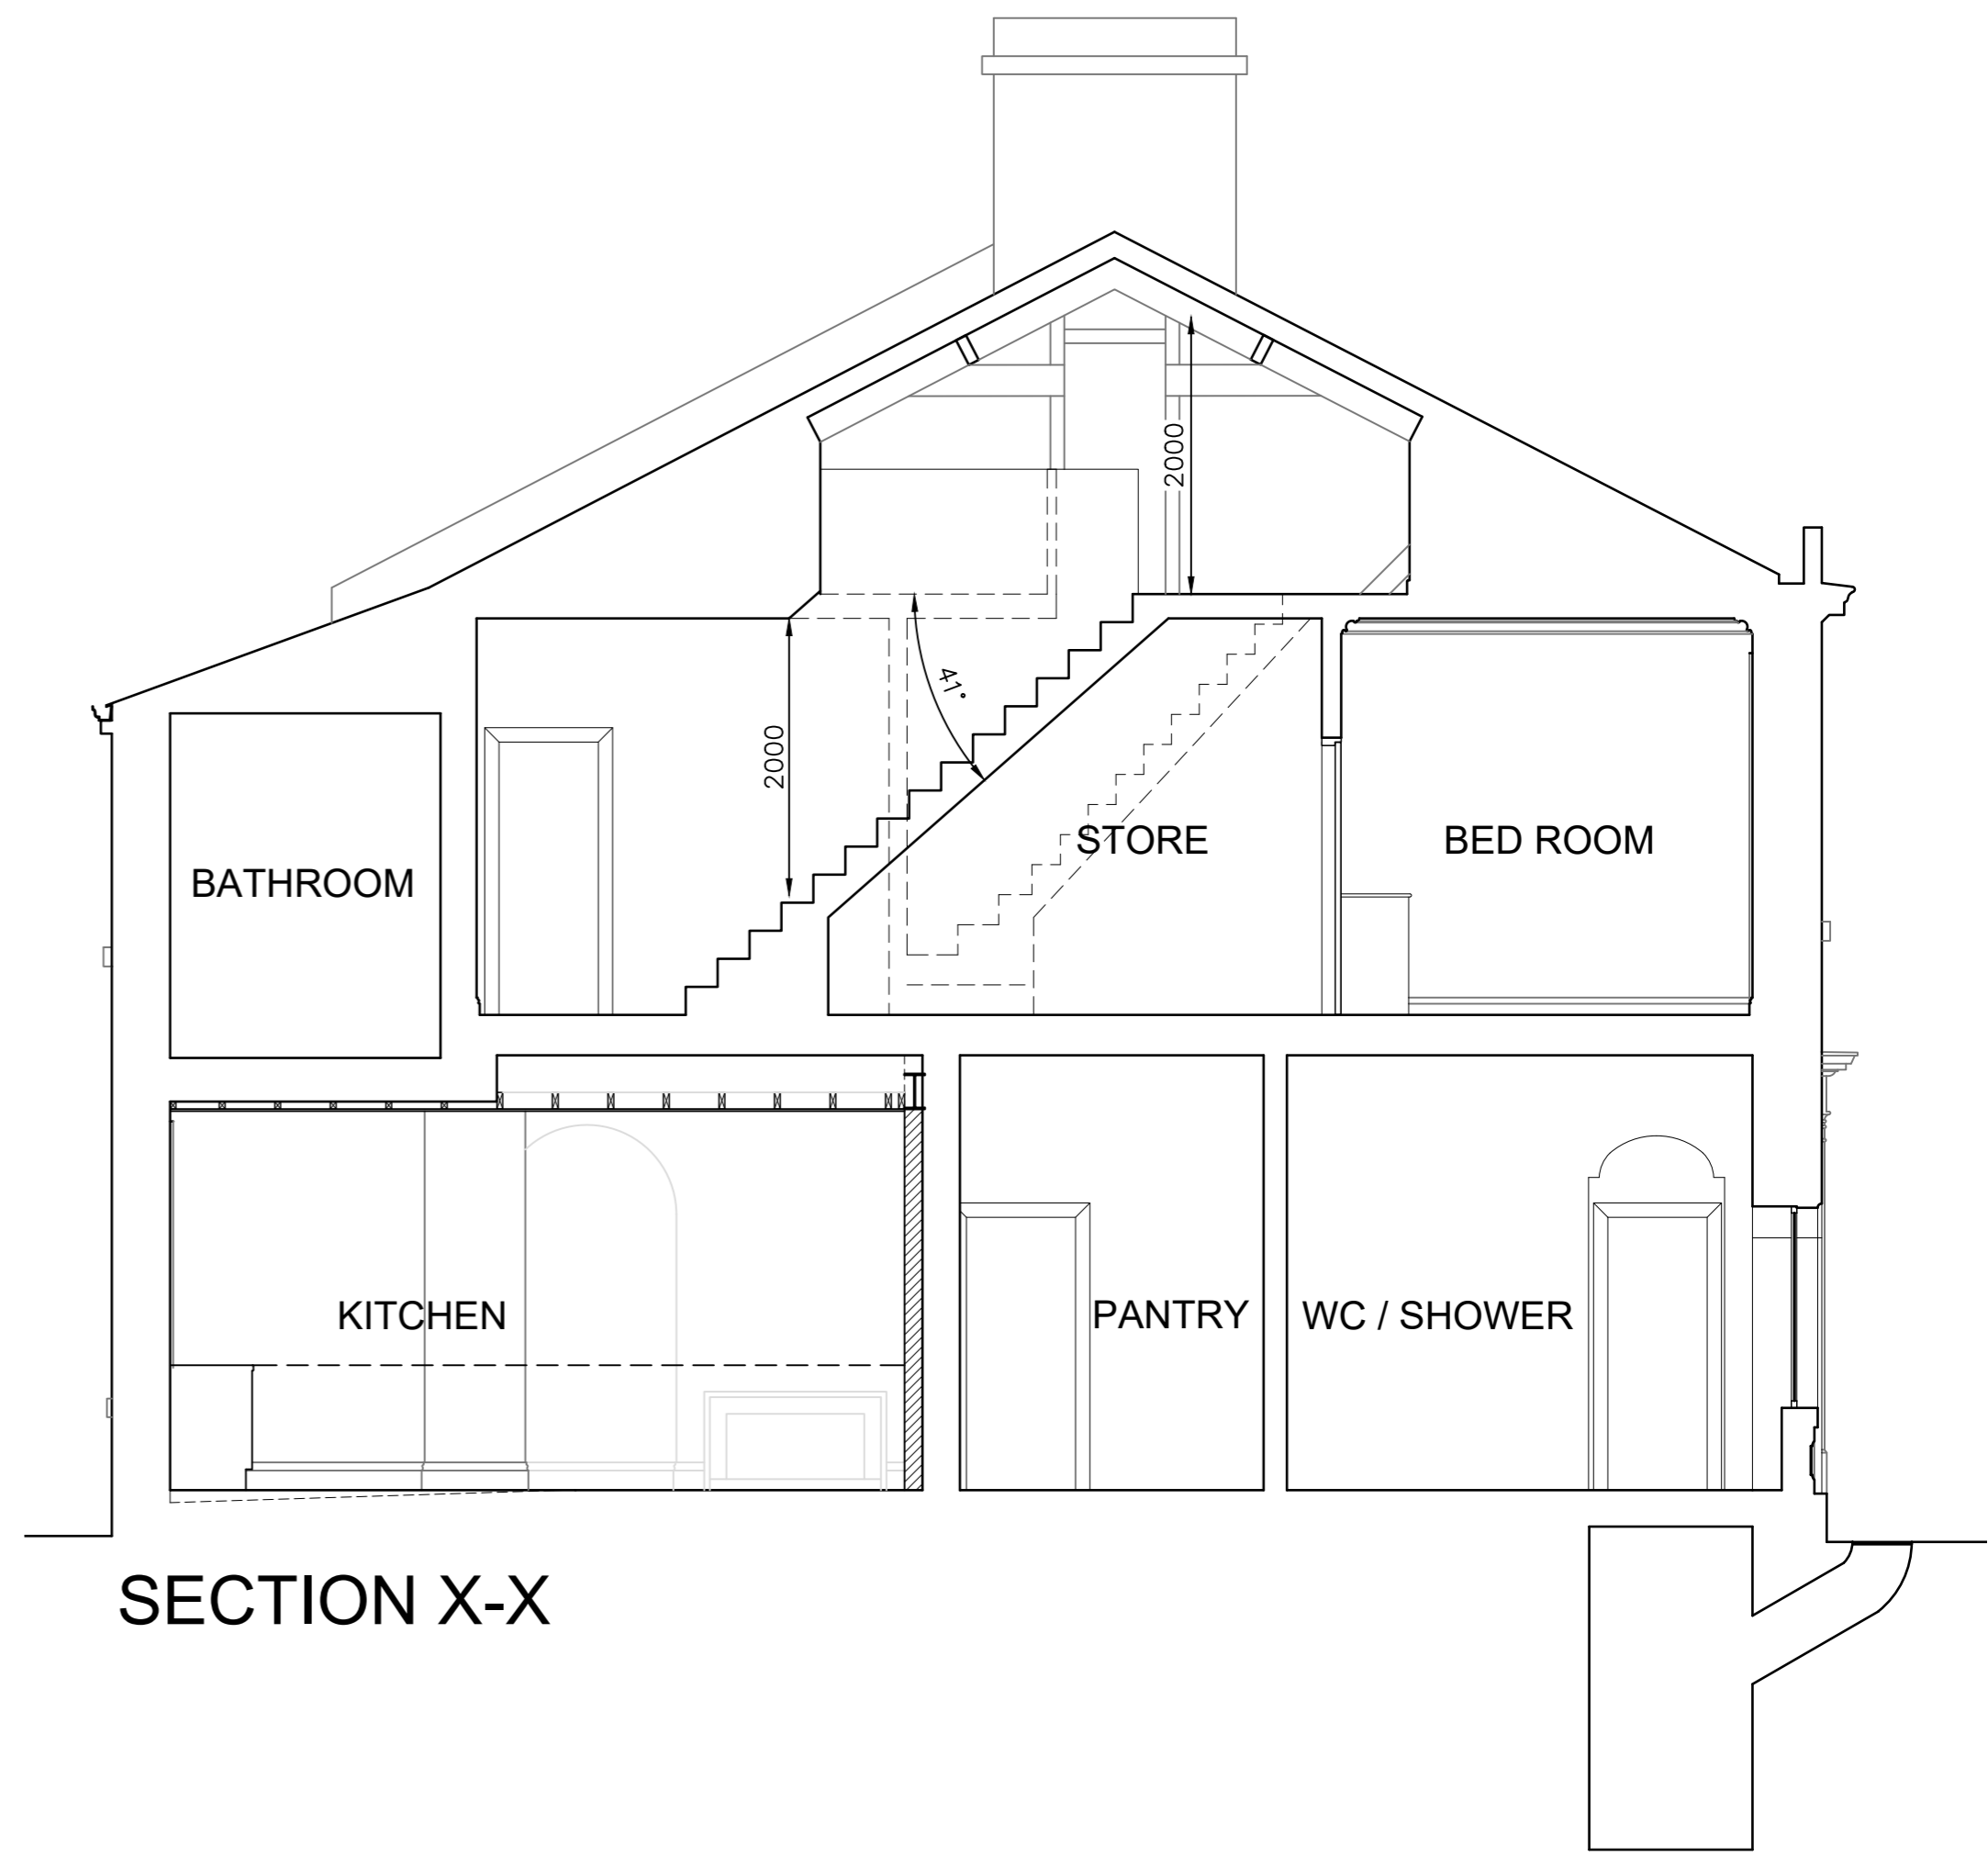


SECTION X-X

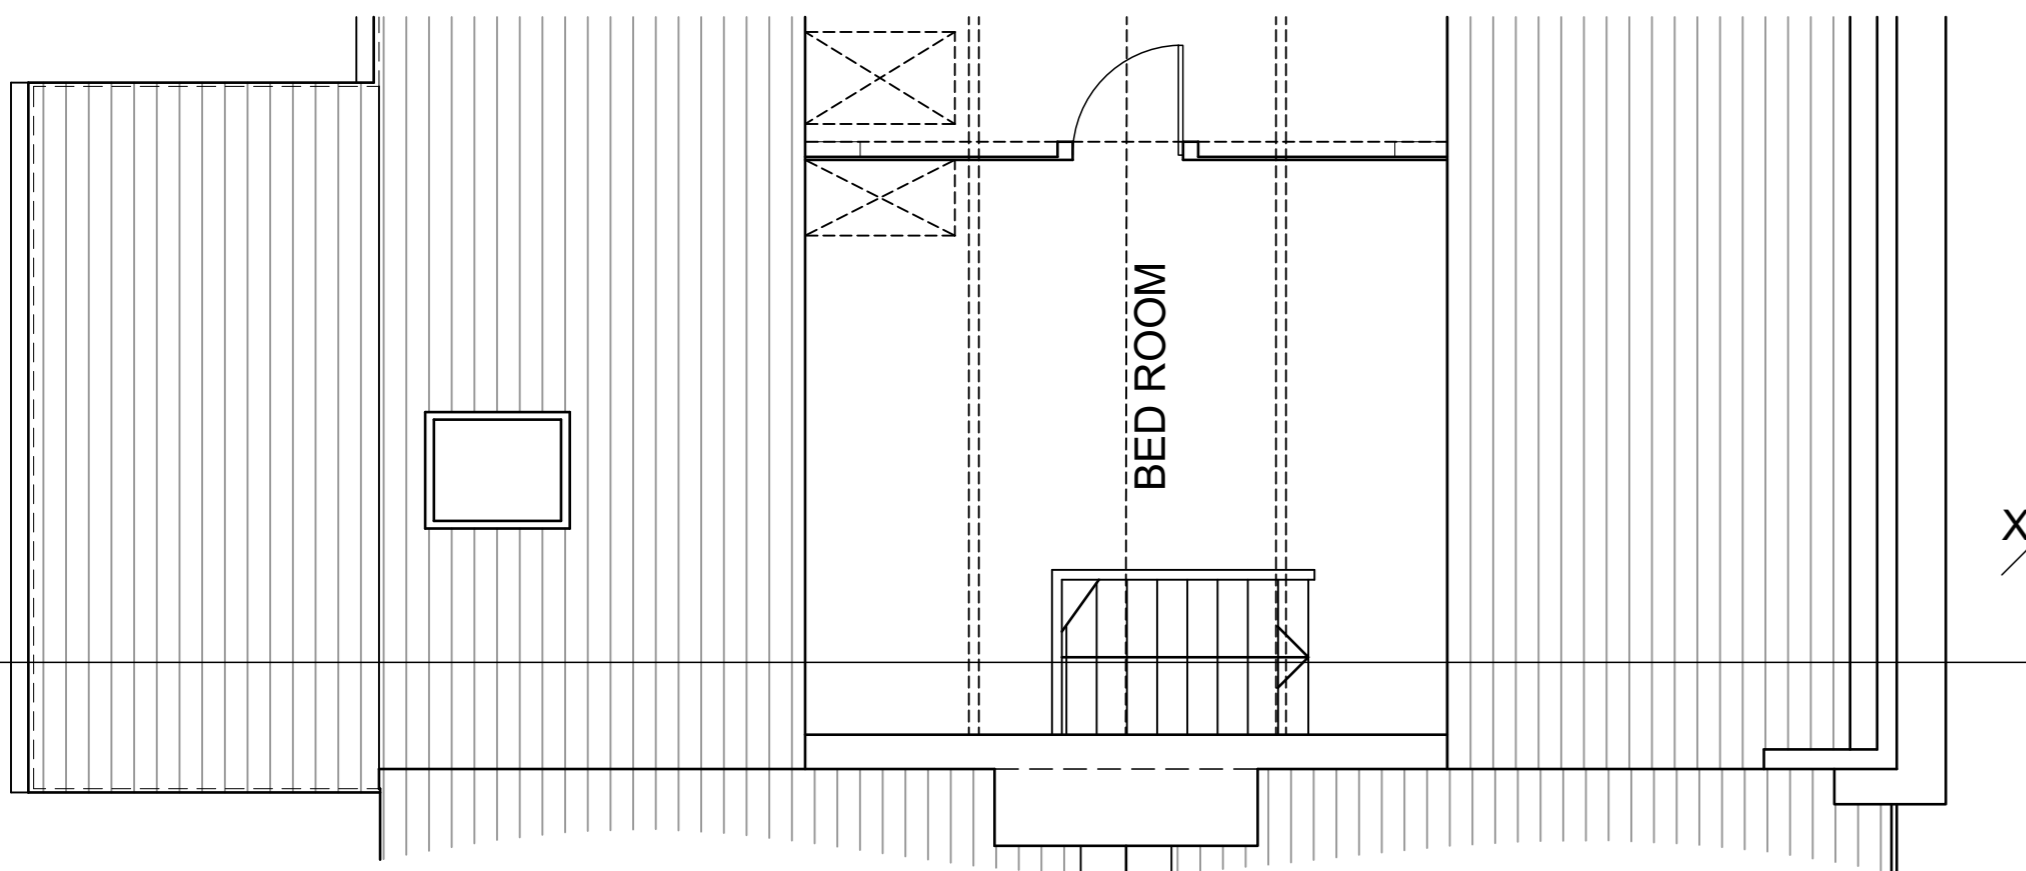

SECOND FLOOR

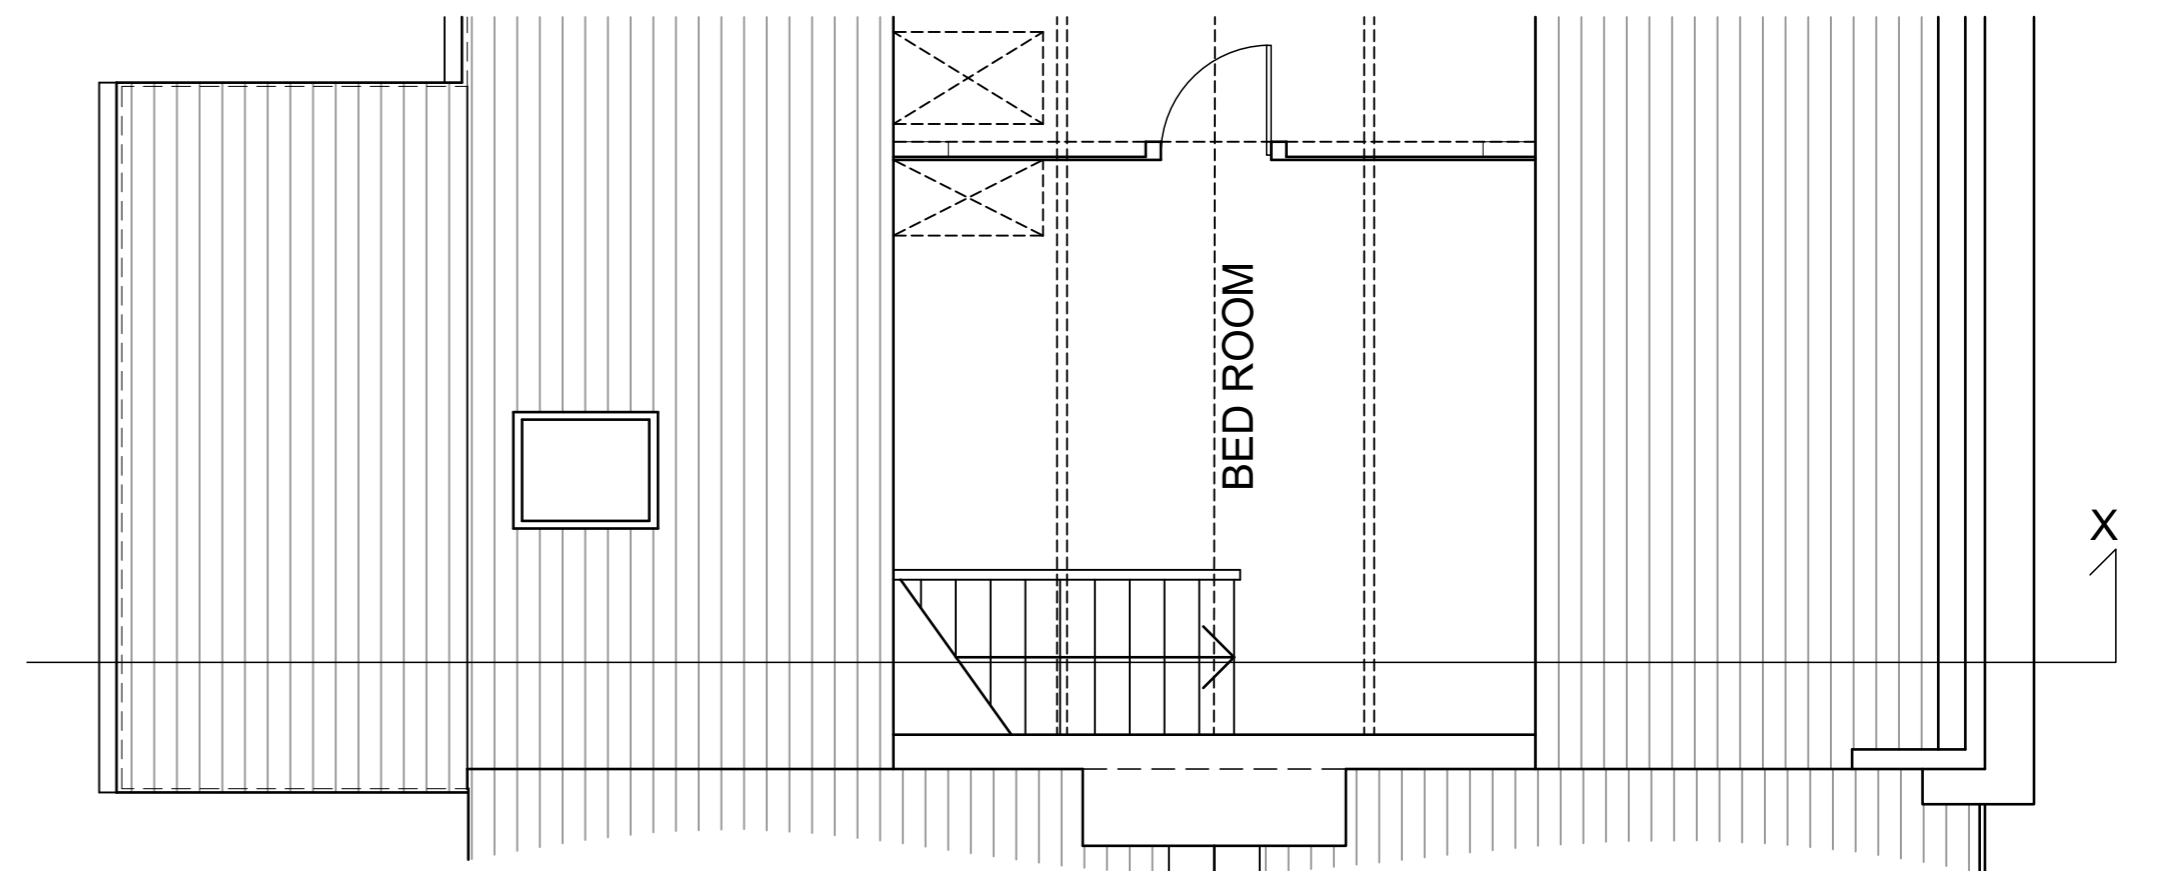


SECOND FLOOR

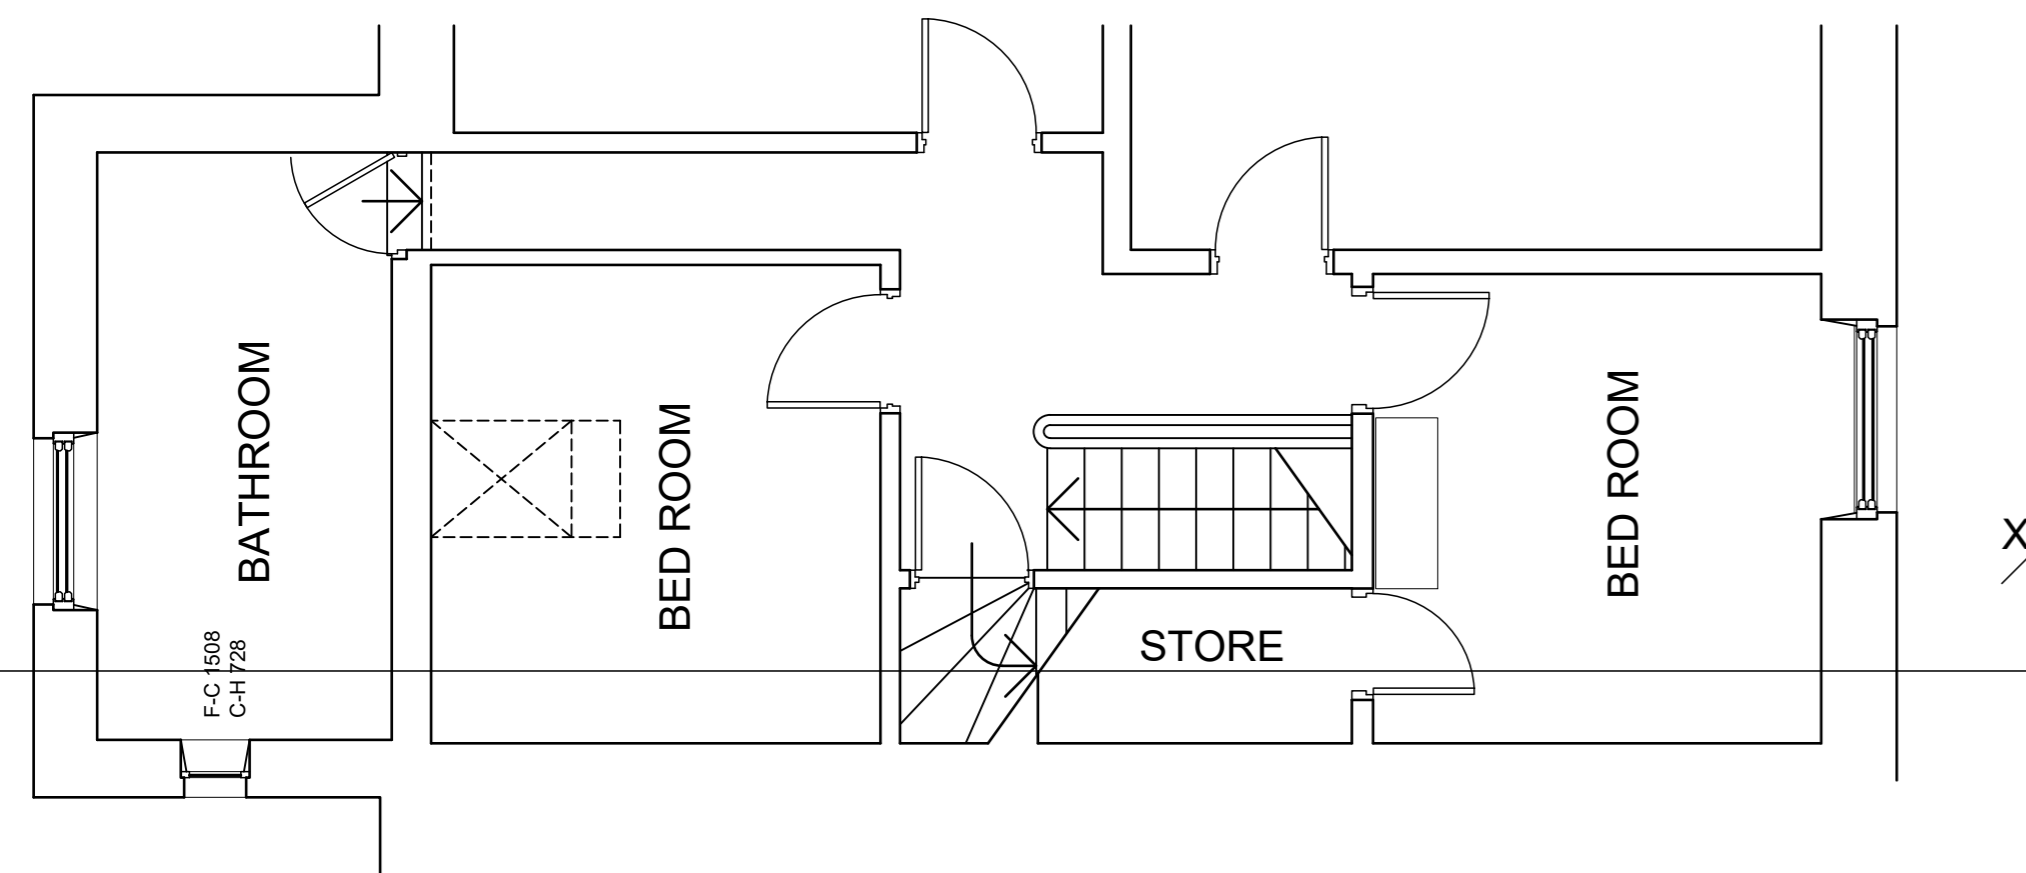

FIRST FLOOR

AS EXISTING SCALE 1:50

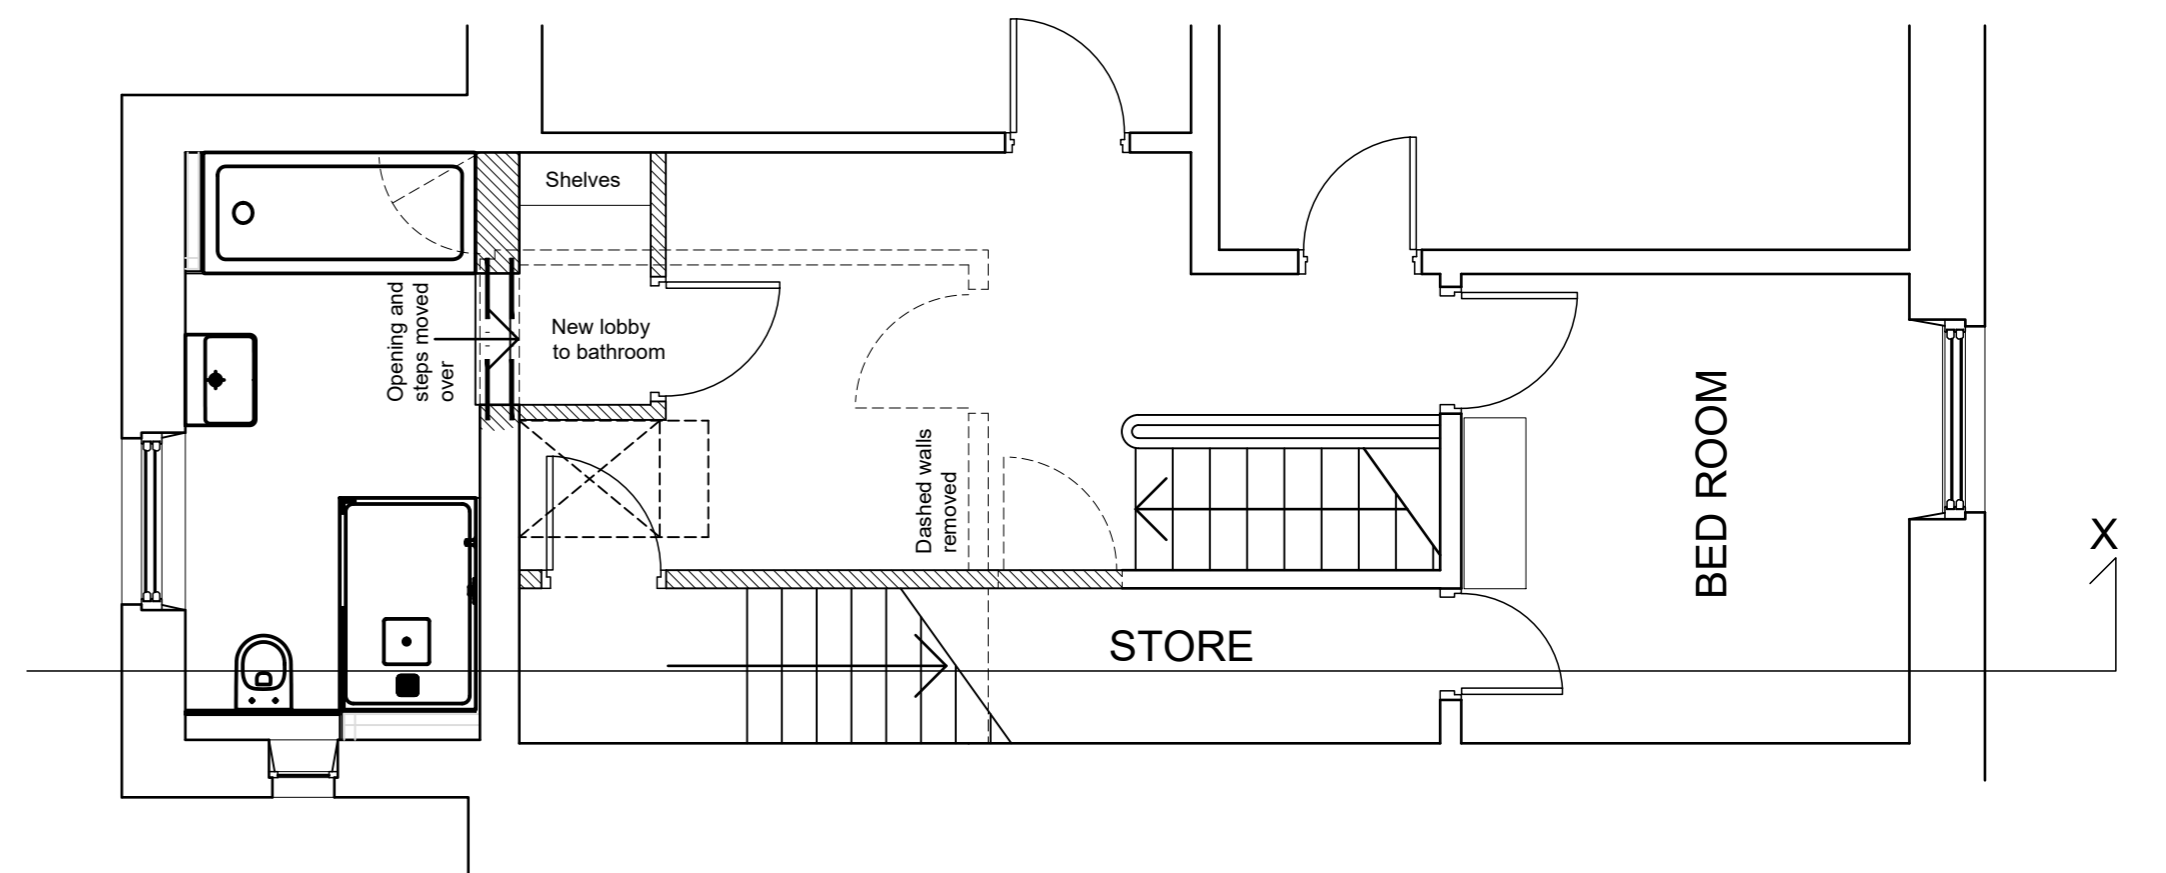

FIRST FLOOR

AS PROPOSED SCALE 1:50

THIS DRAWING TOGETHER WITH THE DESIGN IS THE PROPERTY AND COPYRIGHT OF BRT SERVICES AND MUST NOT BE REPRODUCED WITHOUT WRITTEN PERMISSION

ONLY FIGURED DIMENSIONS TO BE USED
SCALED DIMENSIONS TO BE CHECKED WITH
BRT SERVICES

EXISTING BUILDING DIMENSIONS ARE FOR INDICATION
ONLY AND SHOULD BE PHYSICALLY CHECKED ON SITE
PRIOR TO WORK COMMENCING

PARTY WALL SURVEYOR.....NOT REQUIRED
PLANNING SUPERVISOR.....NOT REQUIRED
M&E ENGINEERNOT REQUIRED
STRUCTURAL ENGINEER.....NOT REQUIRED

PLANNING APPLICATION



BRT Services
52 ASHENHURST AVENUE,
ASHENHURST,
HUDDERSFIELD, HD4 6PX
TEL: 07855 945690

LANDSCAPING & ARCHITECTURAL SERVICES

Client MR S GILANI

Job title PROPOSED ALTERATIONS:
141 TRINITY STREET
HUDDERSFIELD

Drawing 748-06
UPPER STAIRCASE

Scale 1:50 @ A1

Date MAR 2026 Revision A

Rev A Clients amendments 30/03/26

