



NEW PLAN

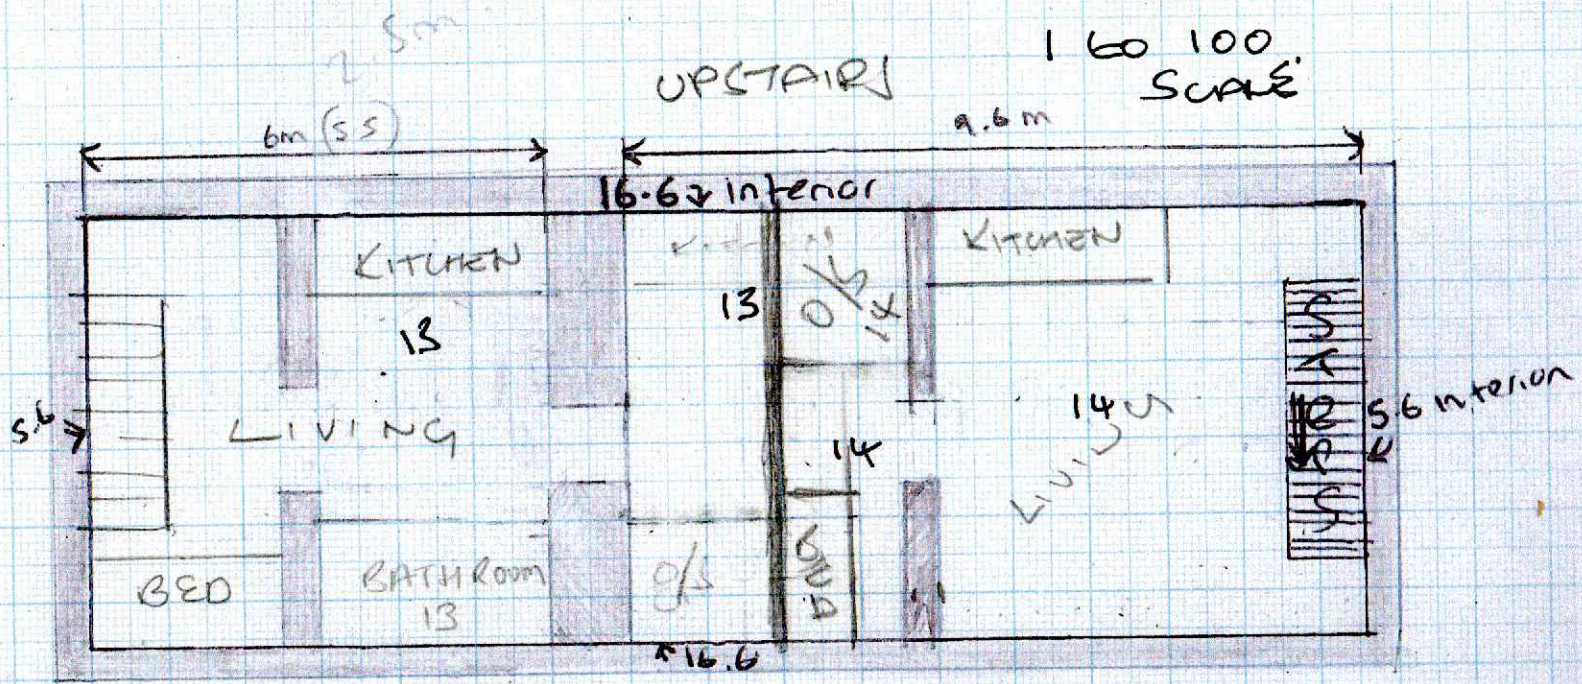

EXISTING 10 ROOMS

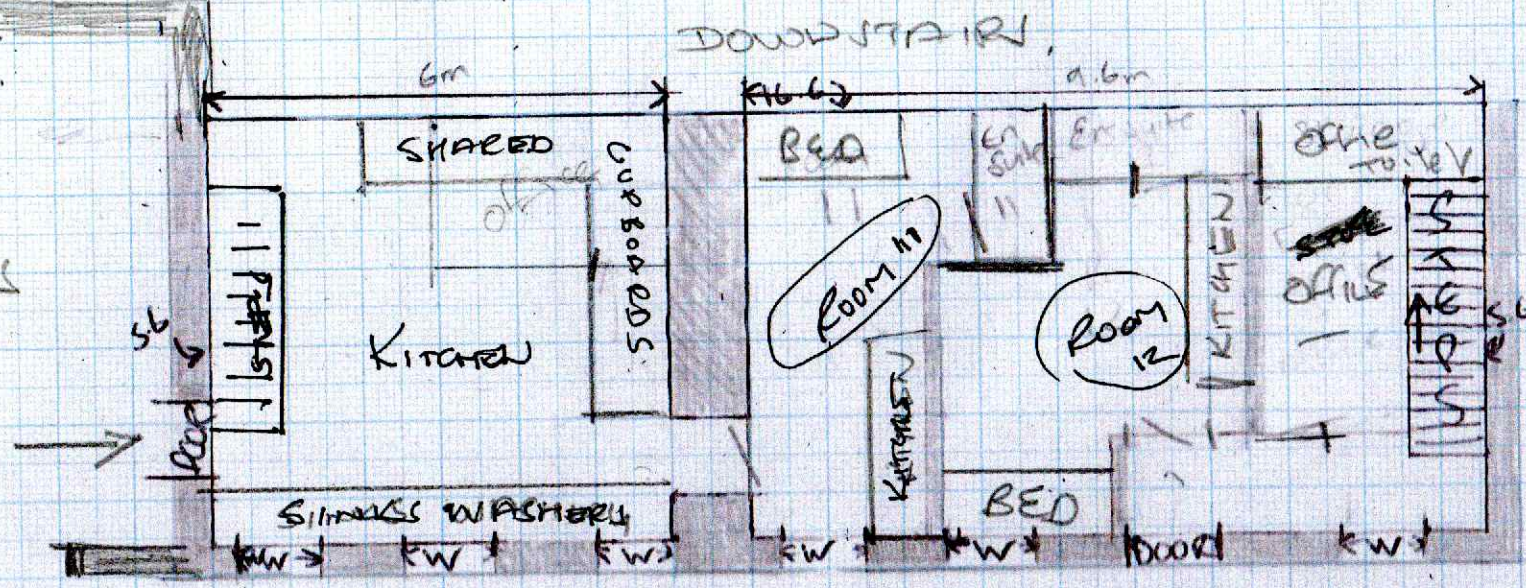

Room 1
ensu
Room 1
ensuit