





Key:

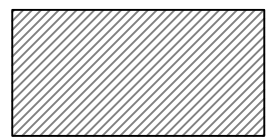


Flexipave/resin wearing course

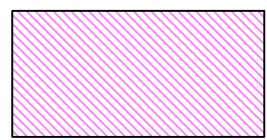

Flag steps

Typical section through stairs

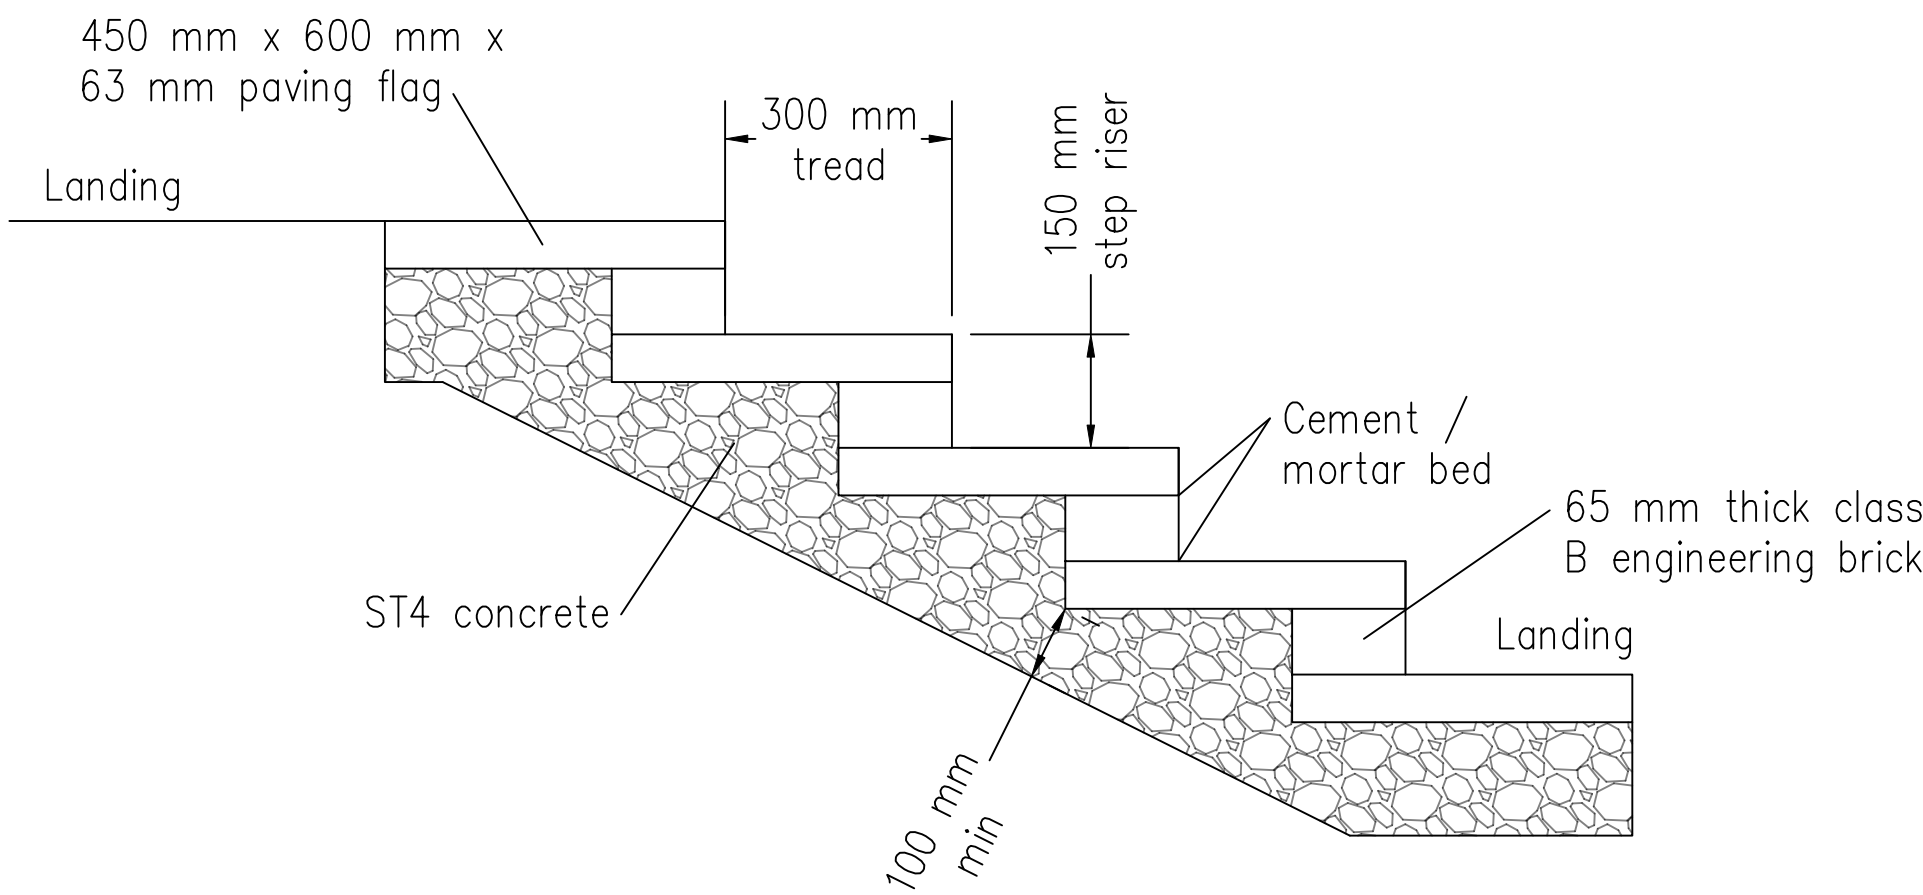

Notes

- Tread depth to be calculated in line with slope gradient and agreed with Project Officer and should always maintain 300 mm minimum depth and 150 mm maximum height where possible
- Maximum of 12 steps per flight
- Landings to be minimum of 1200 mm length with a 1:60 fall for drainage
- Aggregate infill to be compacted in layers using vibrating plate
- MOT Type 1 Base course to be minimum 100 mm depth
- Flexipave/resin wearing course to be 30 mm minimum depth
- Spoil to be landscaped into verges either side of steps and re-seeded

General Notes

- This drawing should not be scaled for setting out purposes.
- This drawing shows the detailed design only and is subject to Local Authority approval.
- This drawing is based upon a topographical / ordnance survey provided by others.
- This drawing is to be read in conjunction with all other relevant drawings.
- Any conflict between the details shown on this drawing and those of any other related drawings should be noted to the engineer prior to construction on site.
- All dimensions are in millimetres unless otherwise stated.

Construction Notes

- All levels to be confirmed on site prior to commencement of any works.
- Any existing utility covers retained are to be adjusted to suit proposed levels – cover class to be upgraded if required.
- Any existing utility covers that are damaged will require renewing and resetting.
- Gullies located in shared use surfaces must have suitable pedestrian and cyclist friendly covers. The openings in gully gratings must not align with cyclists anticipated wheel tracks.
- Any soft areas will require excavating until firm ground is found and backfilling with a 6F2 material and to be compacted in 150mm layers.
- Proposals assume a CBR of 2% – CBR tests to be undertaken by others for actual values and construction altered to suit.

Kerbing Notes

- Suitable transition kerbs shall be used at all changes in kerb face.
- For radii of 12m or less – kerbs of the appropriate radius shall be used. For radii 12m and above – straight kerbs 600mm long shall be used.
- The length of any kerb shall not be less than 450mm.



PROJECT TITLE
WATER STREET, HOLMFIRTH

DRAWING TITLE
PROW PROPOSALS

DRAWING NUMBER		VOL.		TYPE		ROLE		NUMBER	
ORIGINATOR	PROJECT	PRGN	2501	HGN	DR	CH	PROW01C		

CLIENT
HOLROYD HOMES

SCALE	SIZE	DRAWN	CHECKED	AUTHORISED	DATE
1:150	A1	AH	LO	AH	JUN 26

PARAGON HIGHWAYS
PEACH HOUSE WEST, THE WALLED GARDEN
NOSTELL ESTATE YARD
WAKEFIELD WF4 1AB

01924 291536
MAIL@PARAGONHIGHWAYS.COM

COPYRIGHT © 2024 PAUL HOWARTH HIGHWAY CONSULTANTS LTD T/A PARAGON HIGHWAYS