
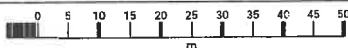


LOCATION PLAN 1:1250


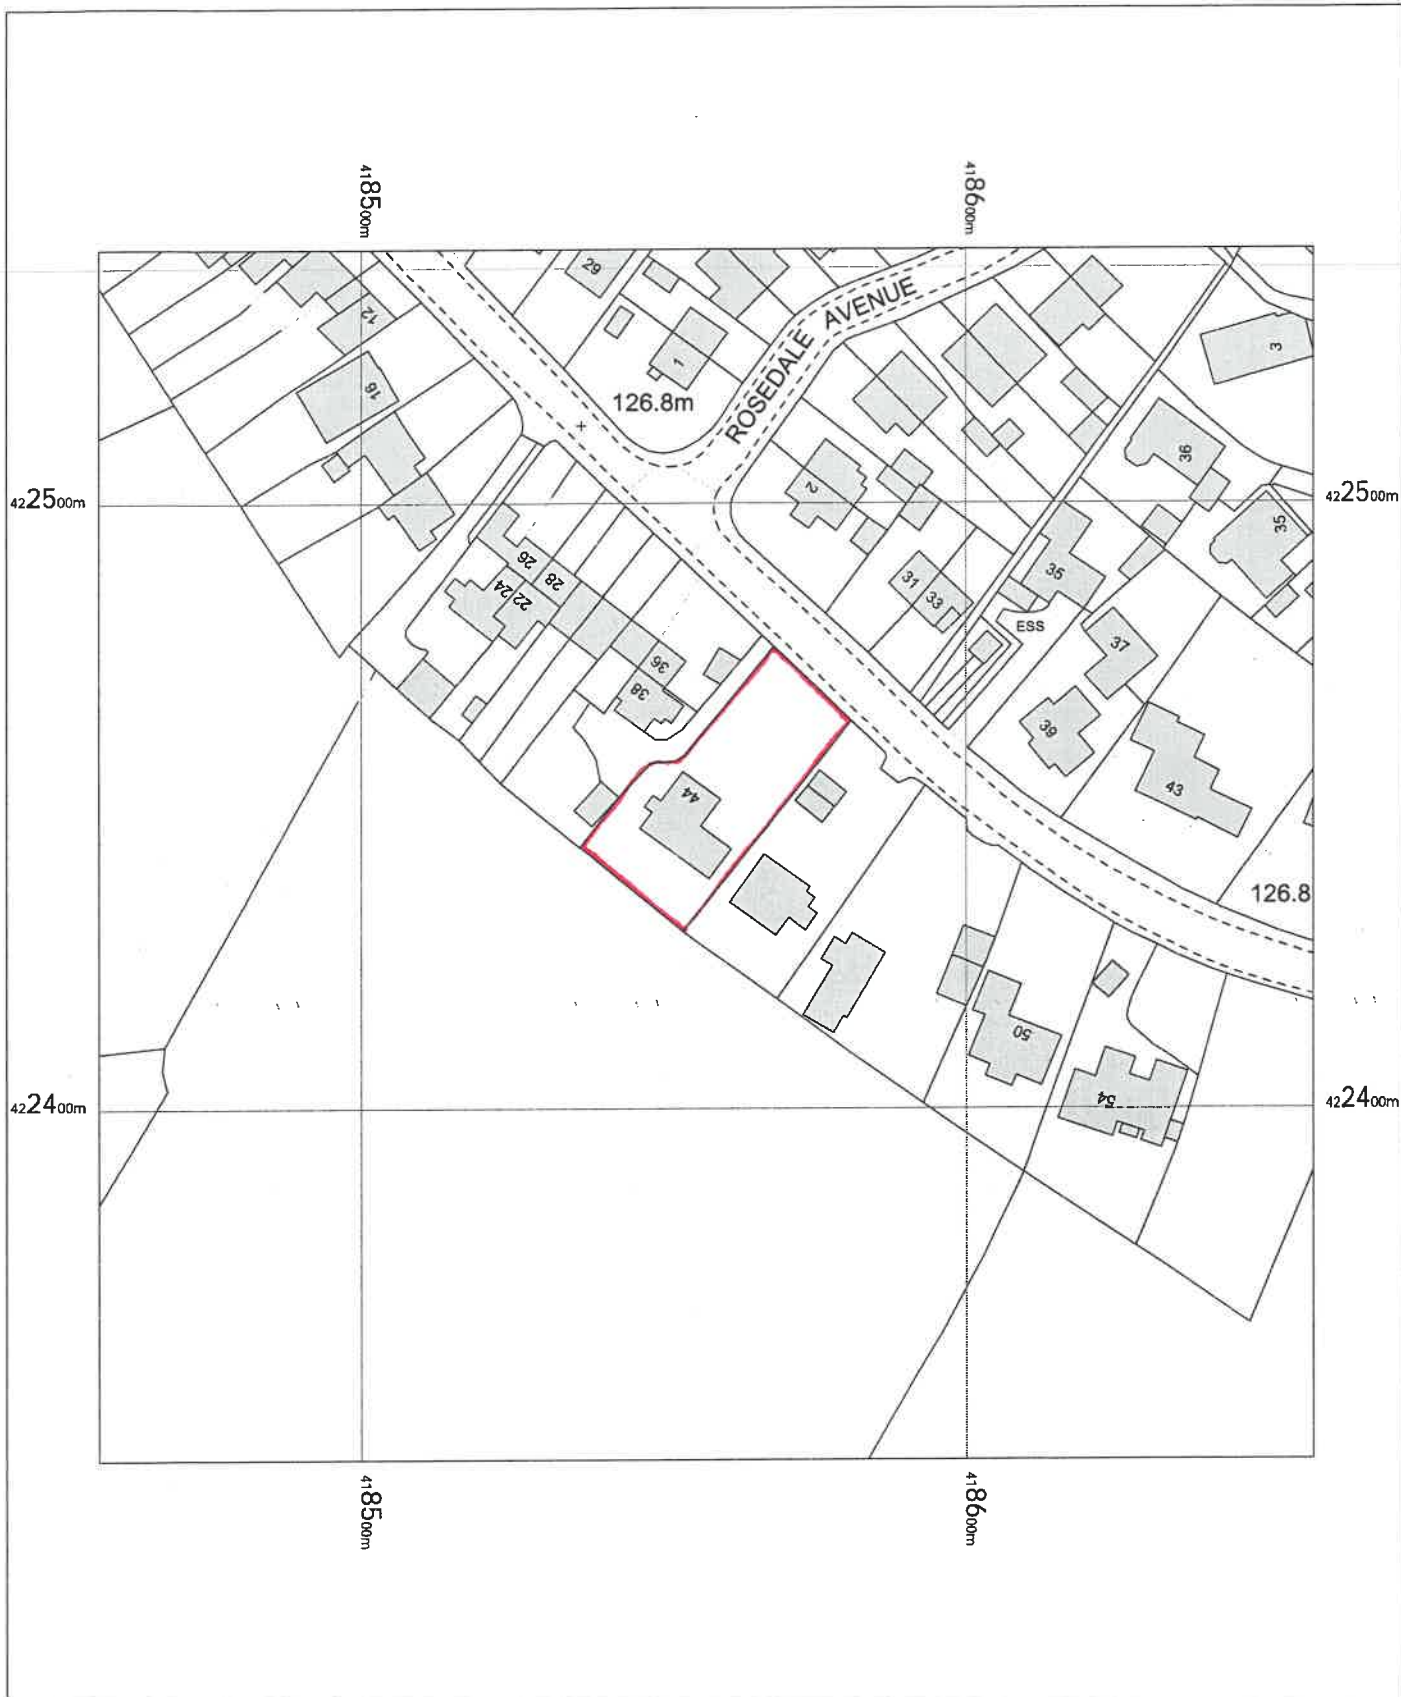


44 Fall Lane,
Hartshead,
Liversedge,
Kirklees
WF15 8AR

OS MasterMap 1250/2500/10000 scale
Friday, July 4, 2025, ID: BW1-01230832
maps.blackwell.co.uk

1:1250 scale print at A4, Centre: 418557 E, 422442 N

© Crown Copyright Ordnance Survey. Licence no.
100041041

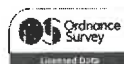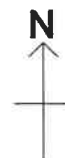

BLACKWELL'S
MAPPING SERVICES
PERSONAL & PROFESSIONAL MAPPING
www.blackwellmapping.co.uk

TEL: 0800 151 2612
maps@blackwell.co.uk