

FALL LANE


GARDEN

GARDEN

EXISTING DRIVE

DRIVE

EXIST. TREE & SHRUB PLANTING

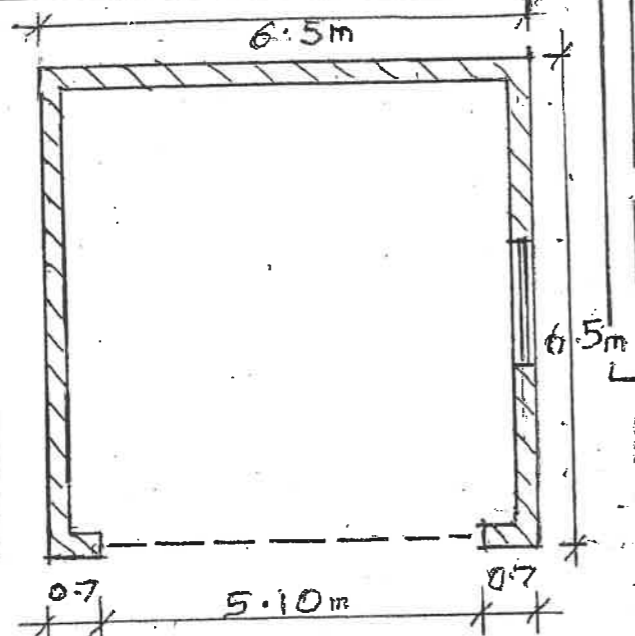

N^o44

EXTN.

3.0m

EXIST. DRIVE LEVEL

S.E. ELEVATION (TO N^o46 FALL LN.)

EXIST DRIVE

S.W. ELEVATION (TO N^o44 FALL LN.)

EXIST. DRIVE

8 LEVEL SITE BNDRY

N.E. ELEVATION TO FALL LN

CONC. TILES AS HOUSE

OFF WHITE RENDER

N.W. ELEVATION TO N^{os} 36 & 38 FALL LANE.

Date	Revisions
7/4/23	Garage boarded.



J.A. OLDROYD & SONS LTD
 THE BARN, 3 PRIMROSE LANE
 HIGHTOWN, LIVERSEDEGE
 WEST YORKSHIRE, WF15 6NS
 TEL: 01274 865127
 email: mr.oldroyd@yahoo.co.uk

Client
MR. M. KHOUEIRY

Address
**44 FALL LANE
 HARTSHEAD
 LIVERSEDEGE
 WF15 6AR**

Drawing Title
**DETACHED DOUBLE
 GARAGE**

scale 1:100

date AUG. '25 drawn by

Drg No **25/82/C** Rev **A**