



Front Elevation (South East)

Side Elevation (South West)

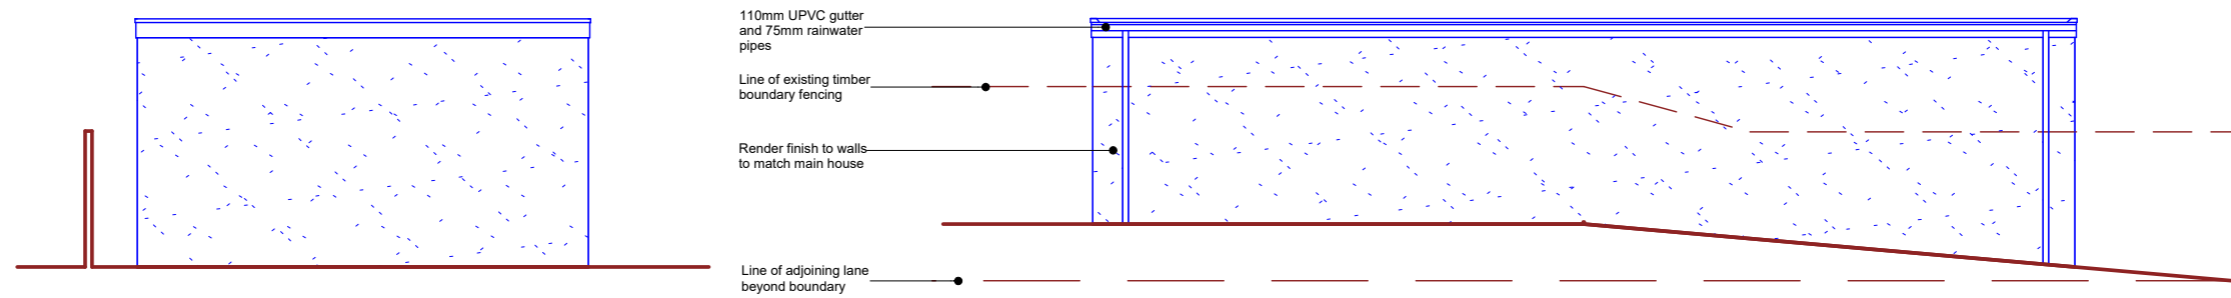

Rear Elevation (North West)

Side Elevation (North East)

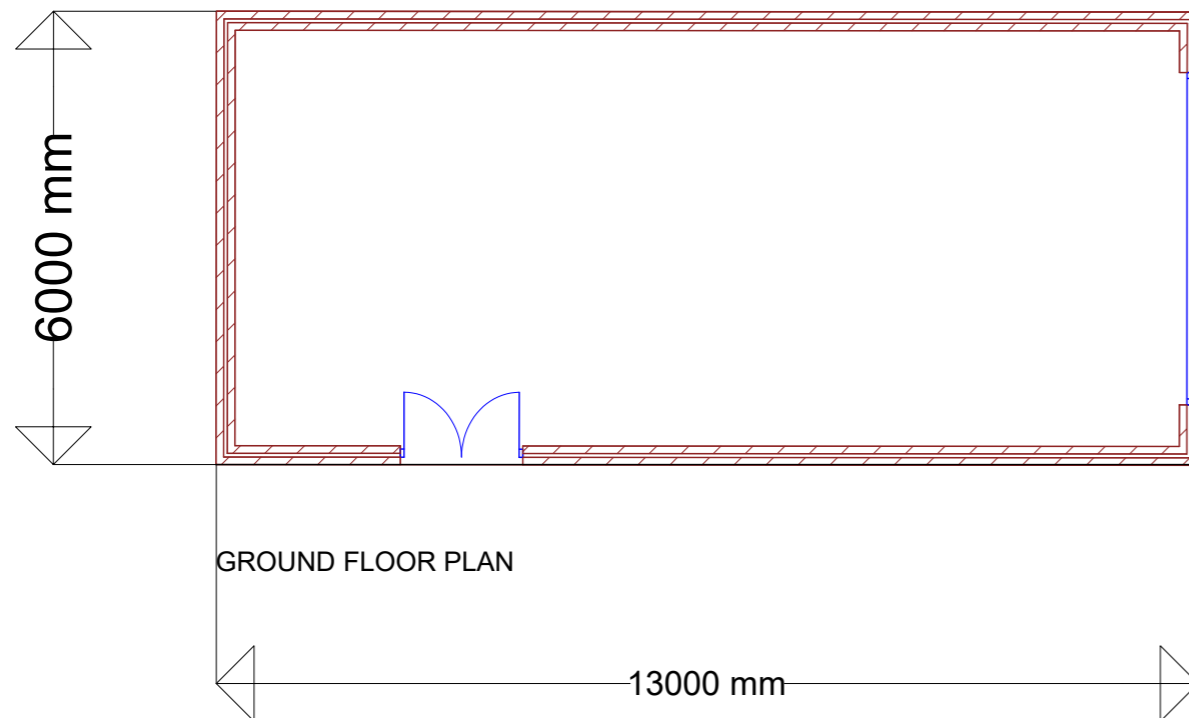

GROUND FLOOR PLAN



ROOF PLAN 1:200

**PROPOSED NEW GARAGE**  
Plans and Elevations as Proposed

2, Longley Road, Huddersfield

1:100 @A3

Drawing 3

April 2026

