
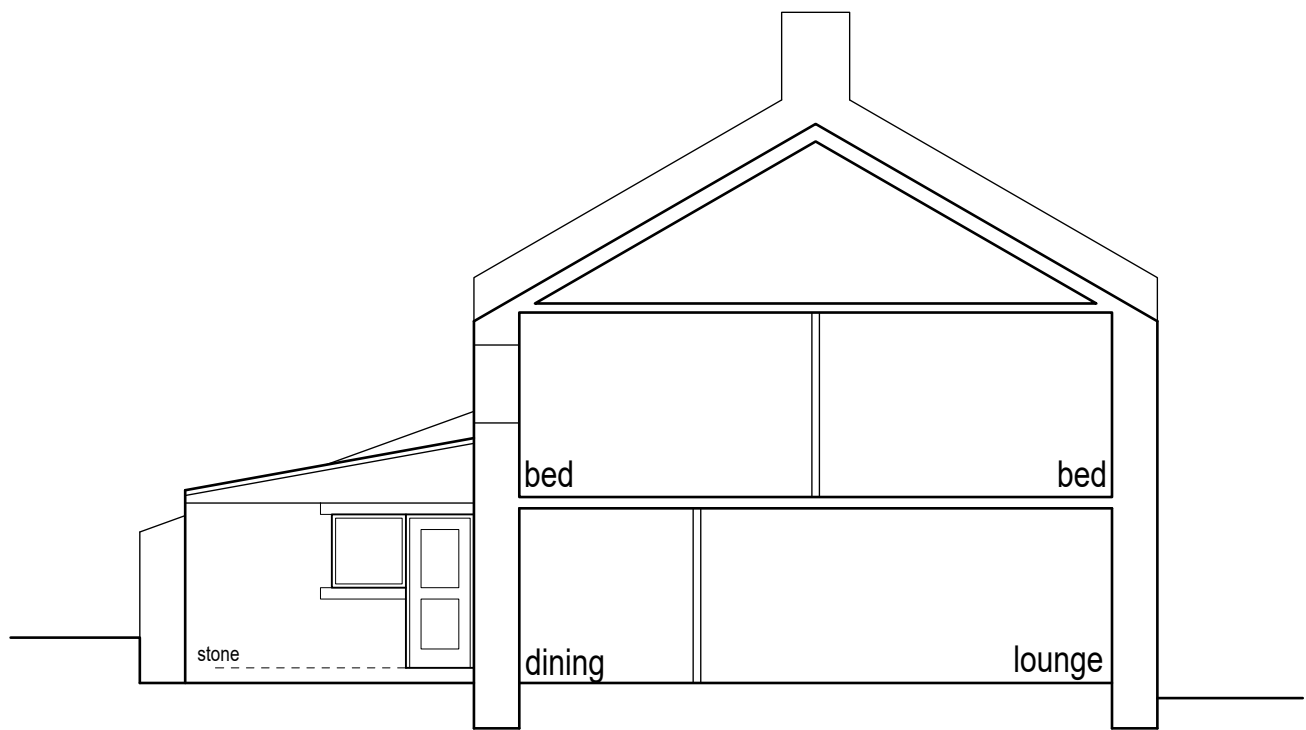


0m Scale 1:50 4m  
 0m Scale 1:100 8m  
 0m Scale 1:200 16m  
 0m Scale 1:500 40m  
 0m Scale 1:1250 100m

(When to scale of original plan bar = 8cm)



Notes:  
 1. Setting out to be the responsibility of contractor.  
 2. Contractor to pay particular attention to pitch of roof and headroom at stairs.  
 3. Any discrepancies to be reported to Colne Valley Design.

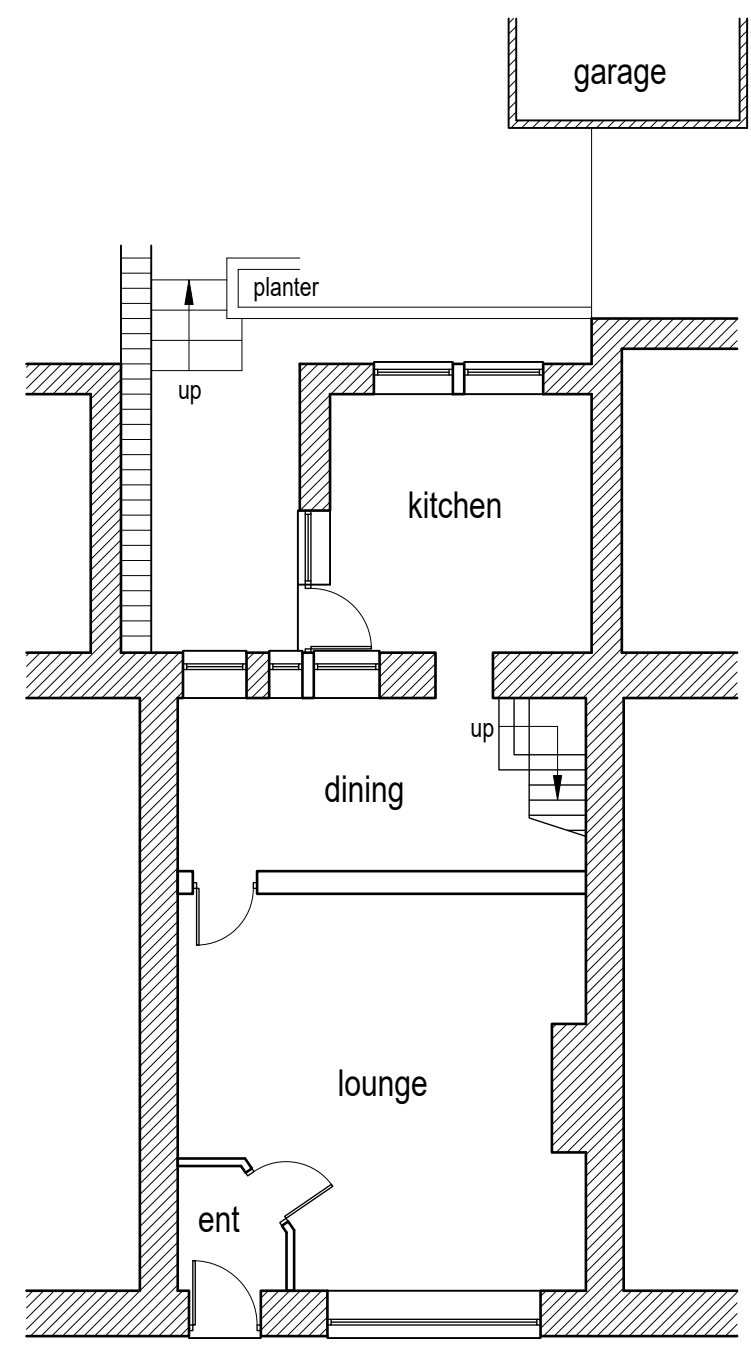

Existing ground floor layout (1:100)

Existing side/south facing sectional elevation (1:100)



Existing rear/west facing elevation (1:100)

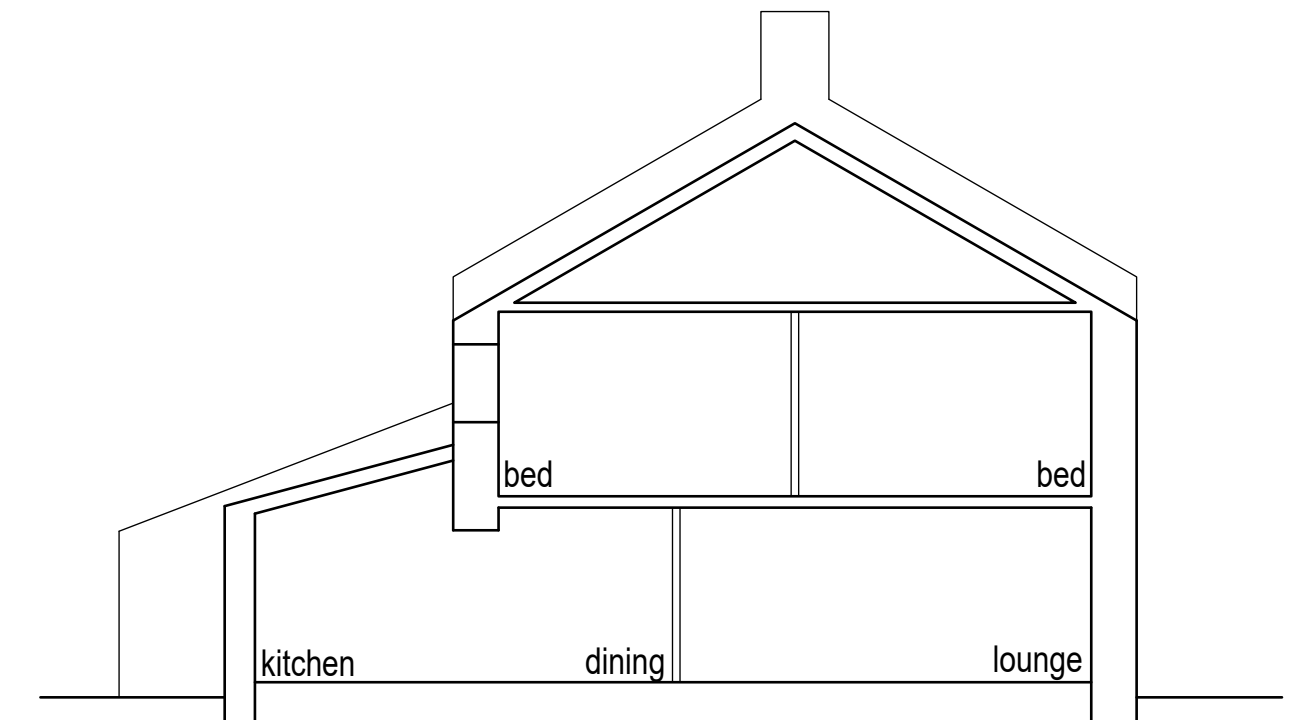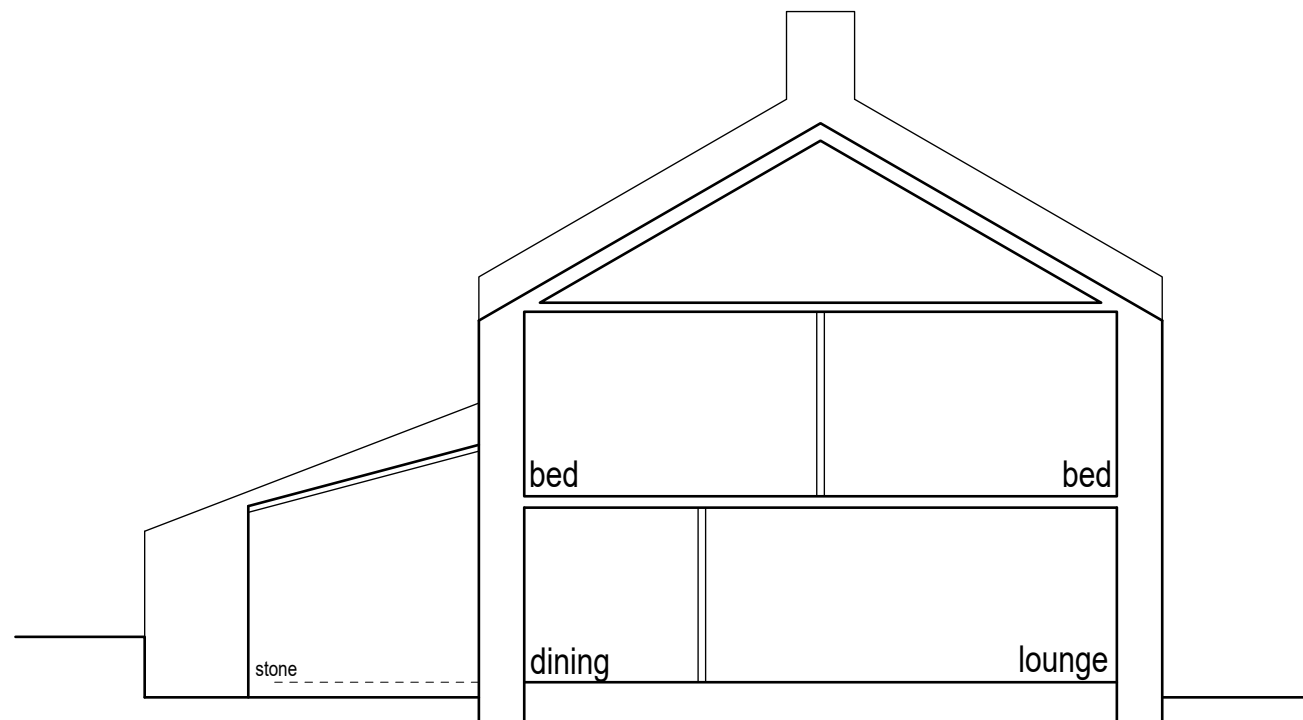


Proposed side/south facing sectional elevation (1:100)

Proposed rear/west facing elevation (1:100)

Proposed cross section (1:100)

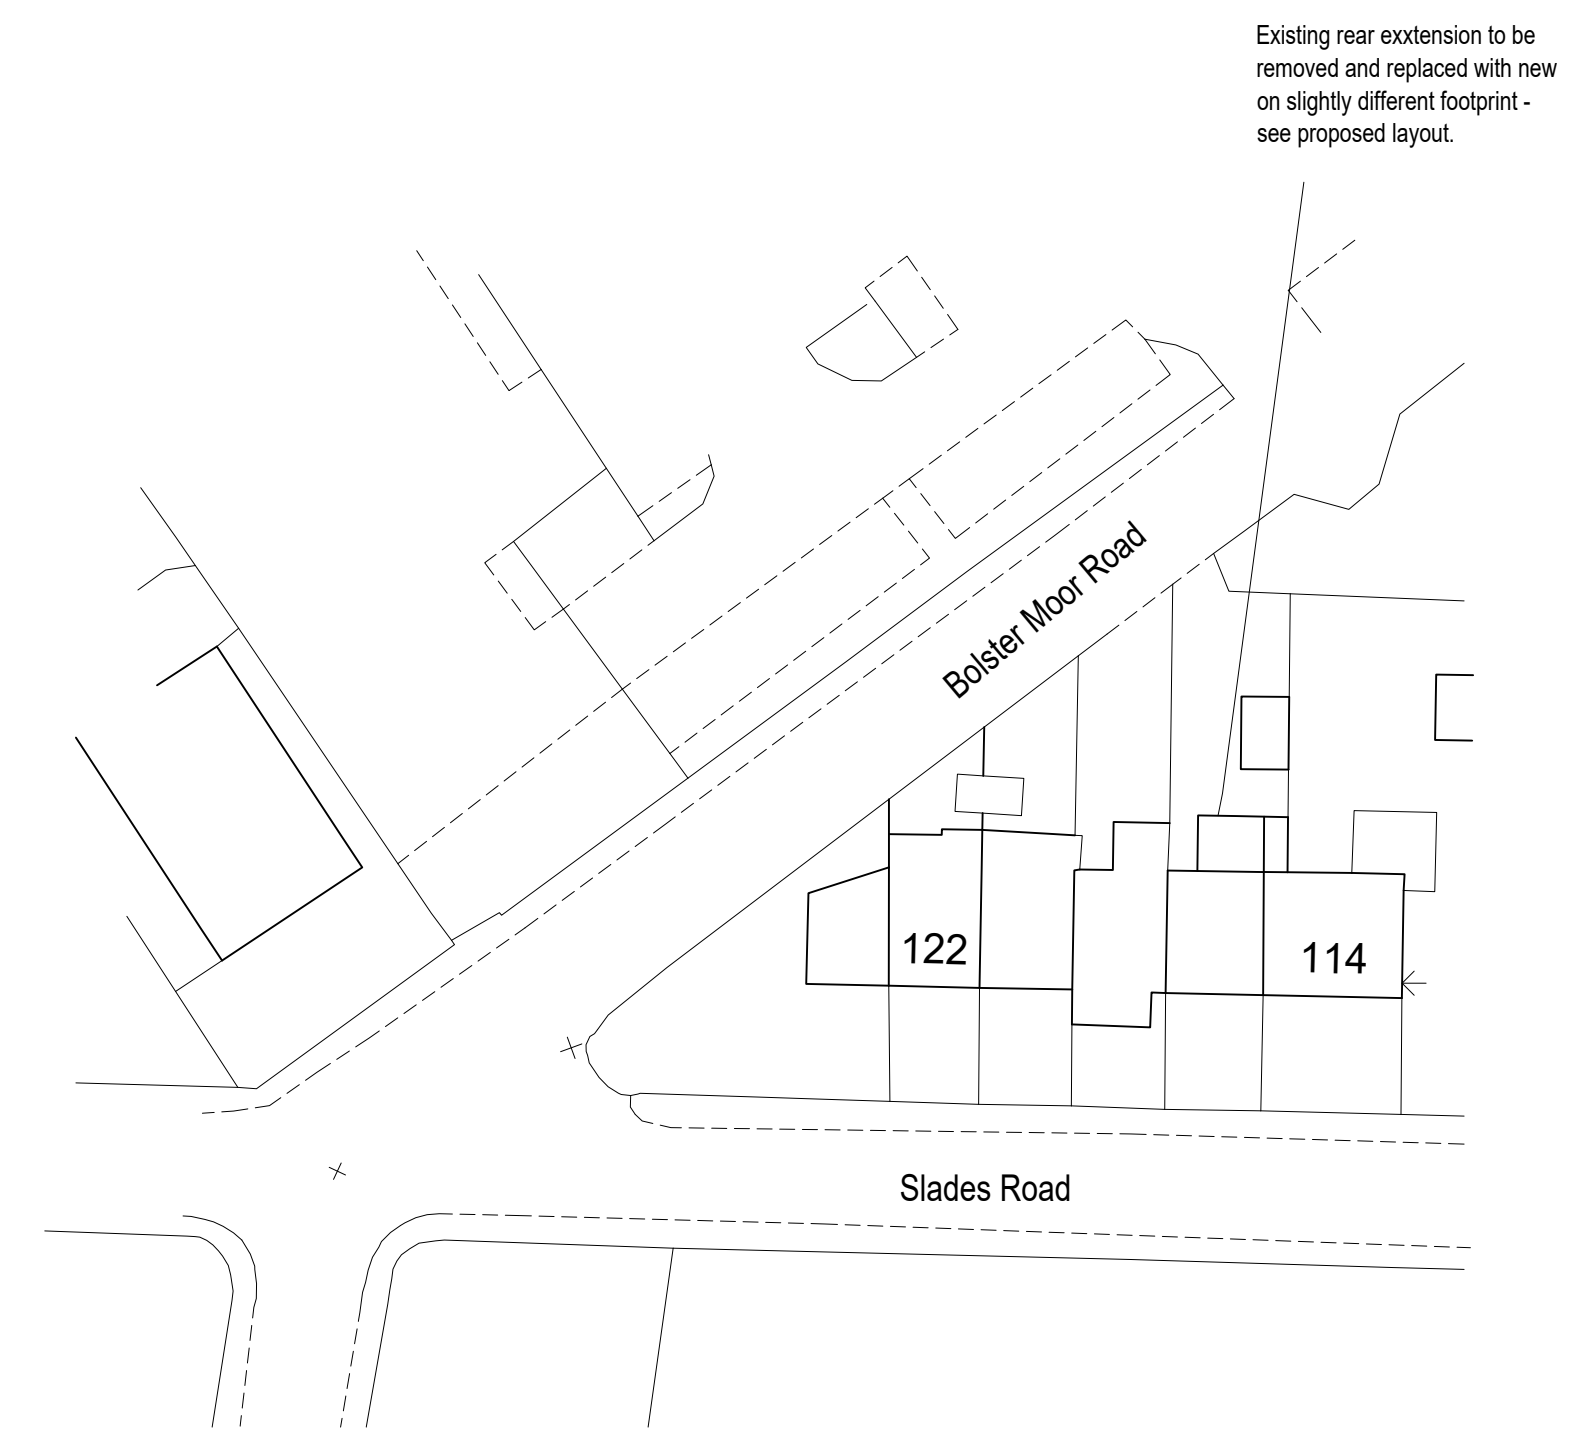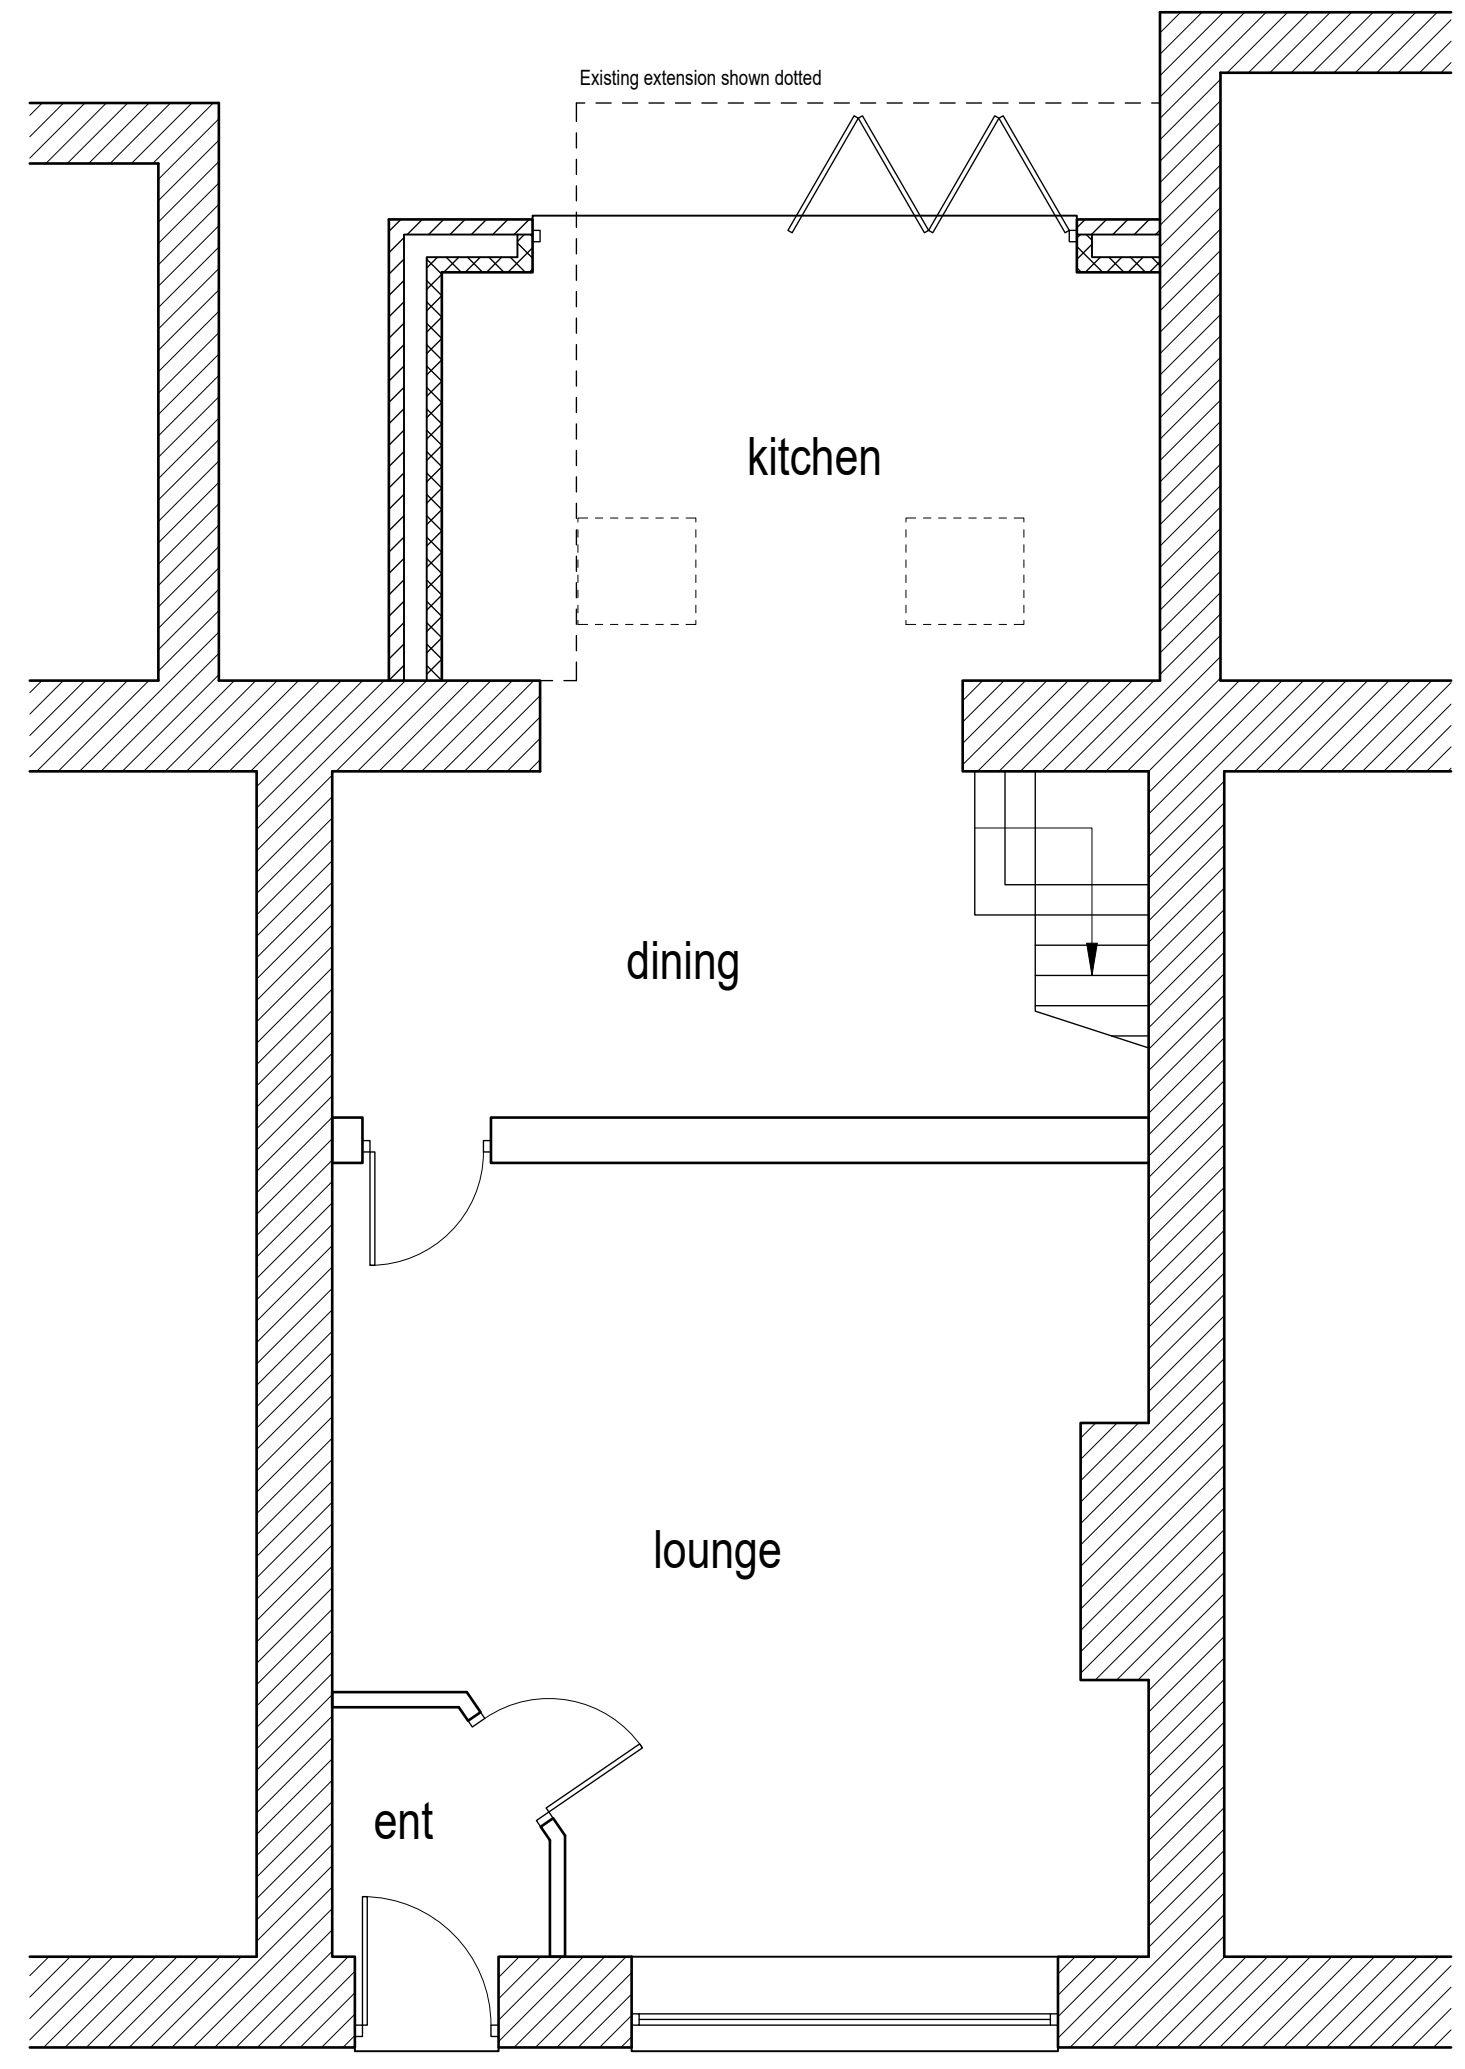

Block plan (1:500)

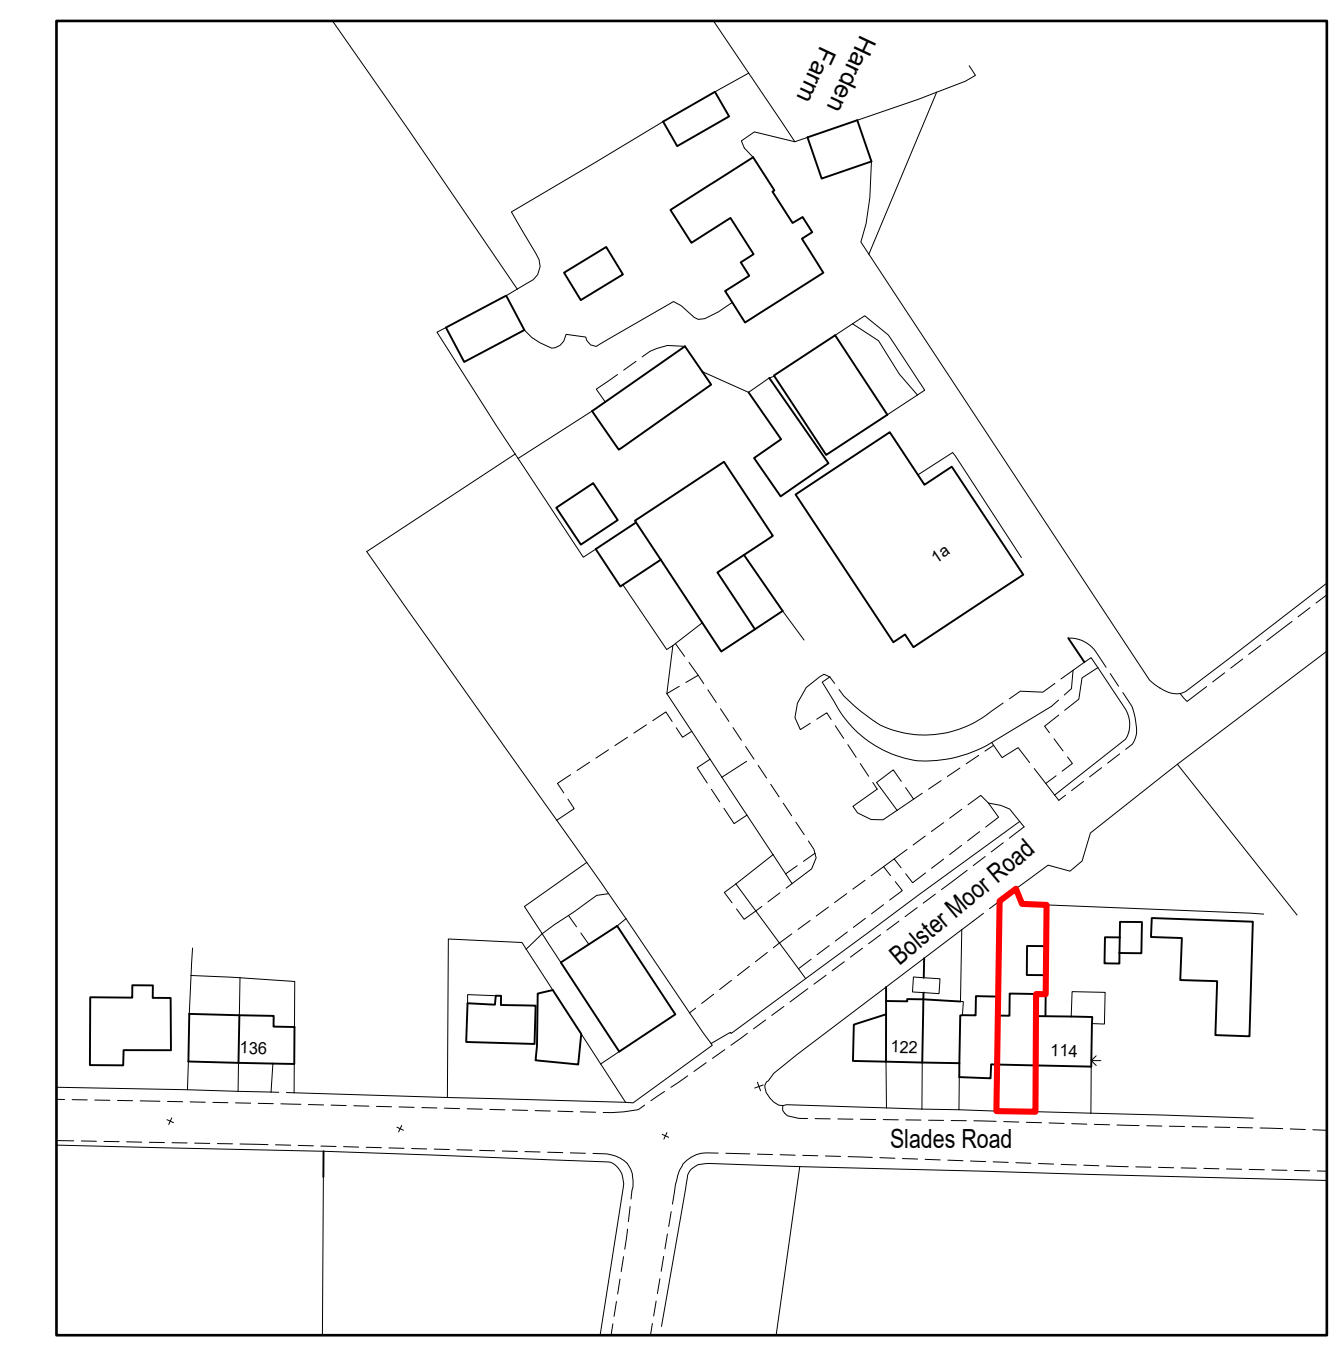

Location plan (1:1250)



Colne Valley Design  
 8 Meadow Lane  
 Slaithwaite  
 Huddersfield HD7 5EX

Tel: 01484 842097  
 Mobile: 07867 803312  
 E-mail: mitchell@sbhomes.co.uk

Proprietor: S.A. Mitchell

Project  
 Proposed rear extension.

For  
 Mr H Whitwam.

Address  
 116 Slades Road  
 Bolster Moor  
 HD7 4JR.

Title  
 Planning Drawing.

Job No.  
 26 J 15.

Drawing number  
 01.

Date  
 March 2026.