





Aerial View

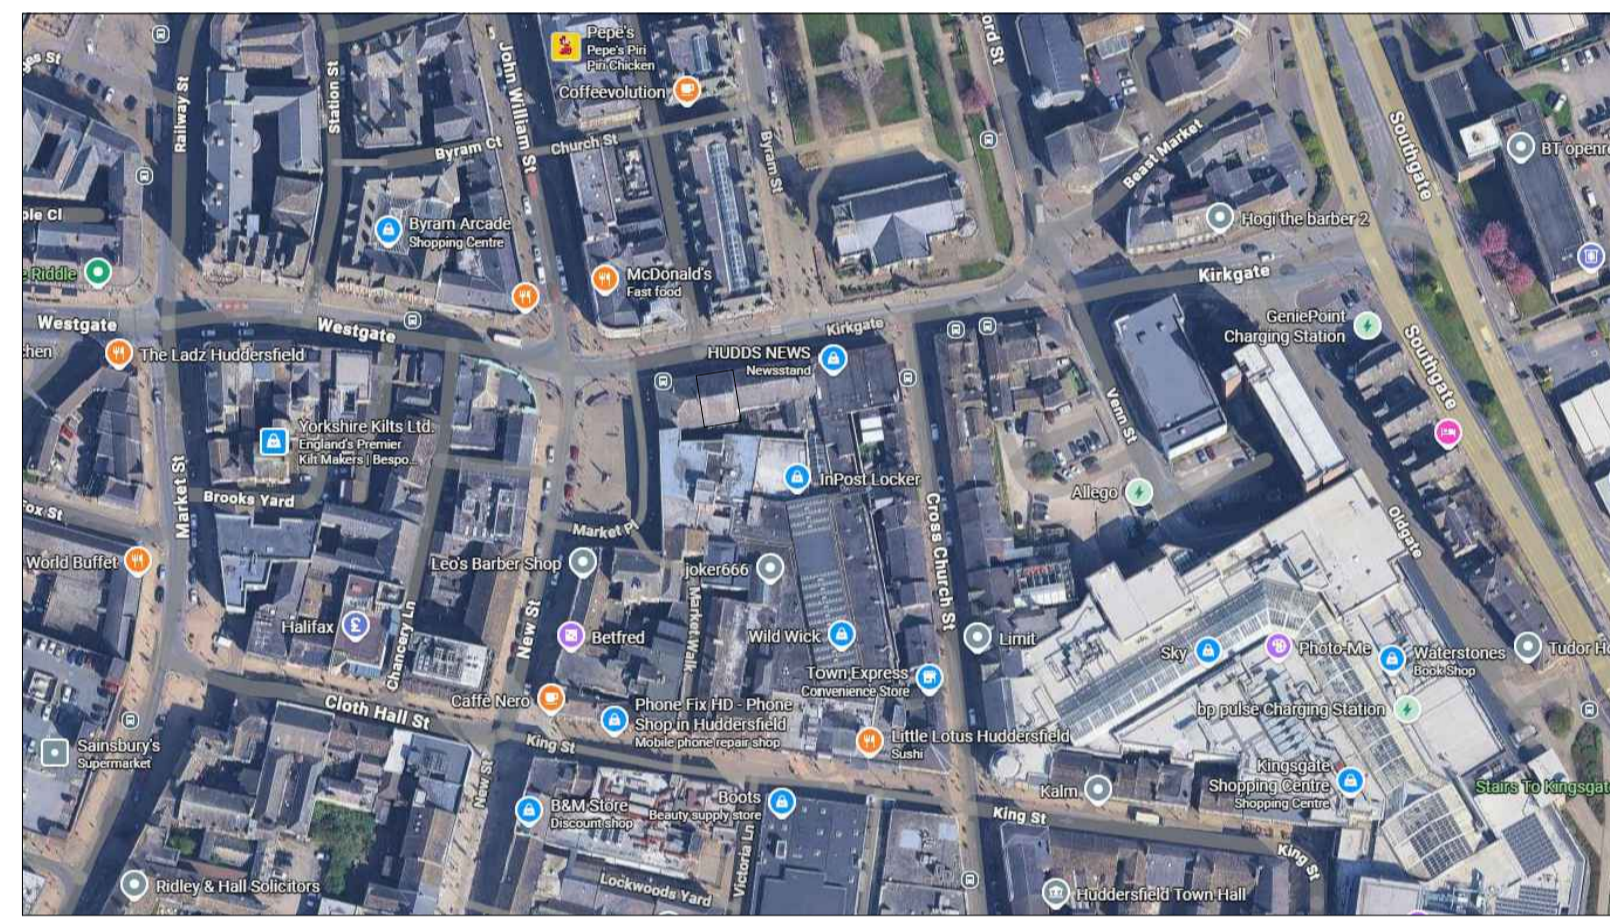


Aerial View

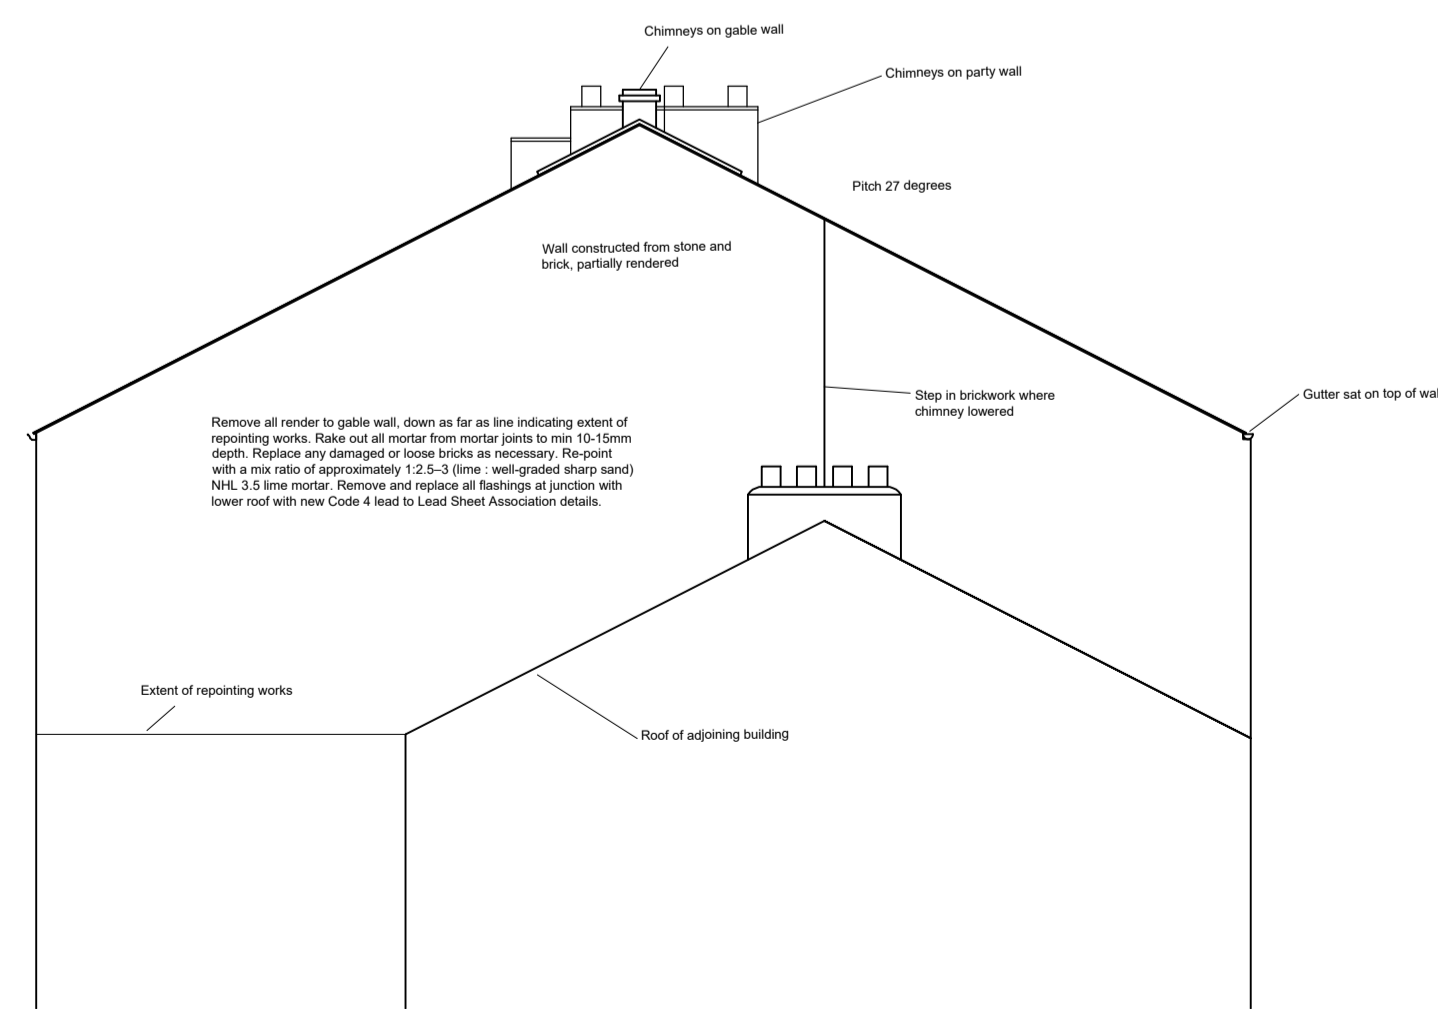

Side Elevation

Scale 1:50

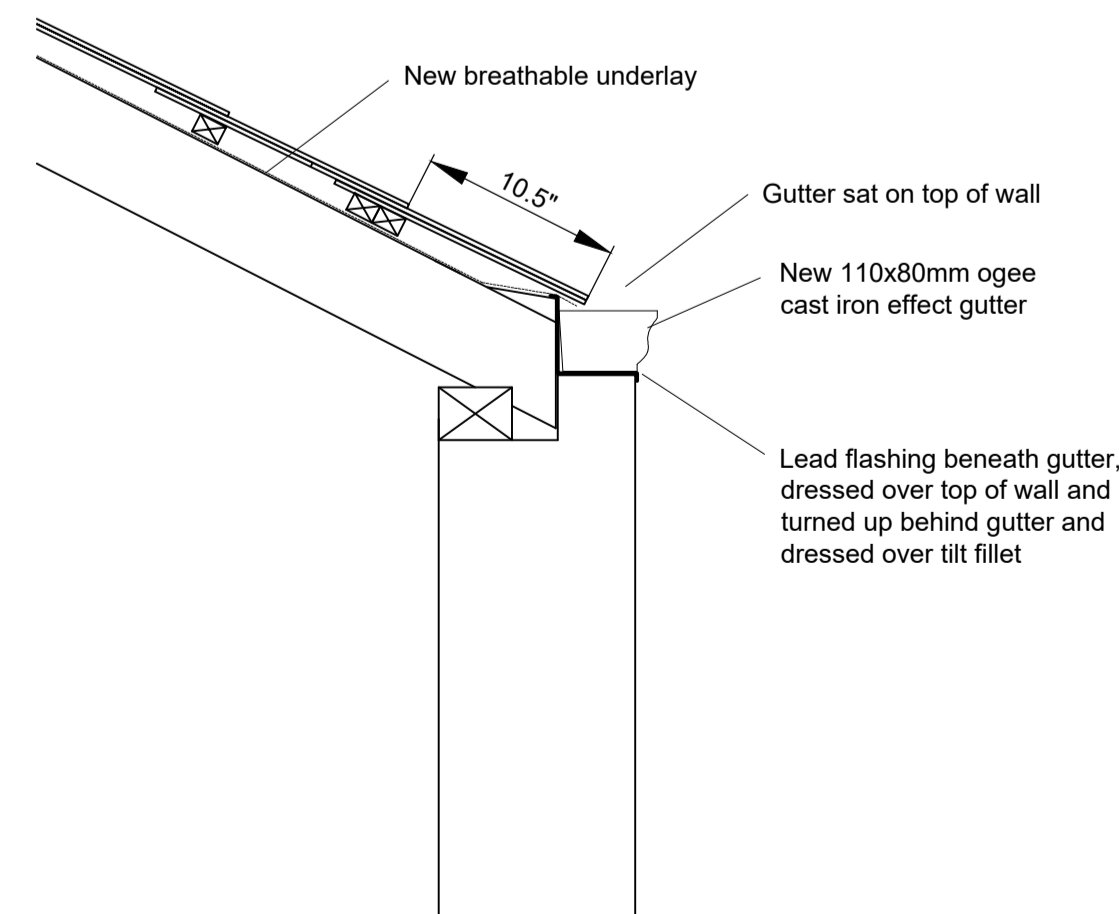


Eaves Detail

Scale 1:10



Site Location Plan

Scale 1:1250

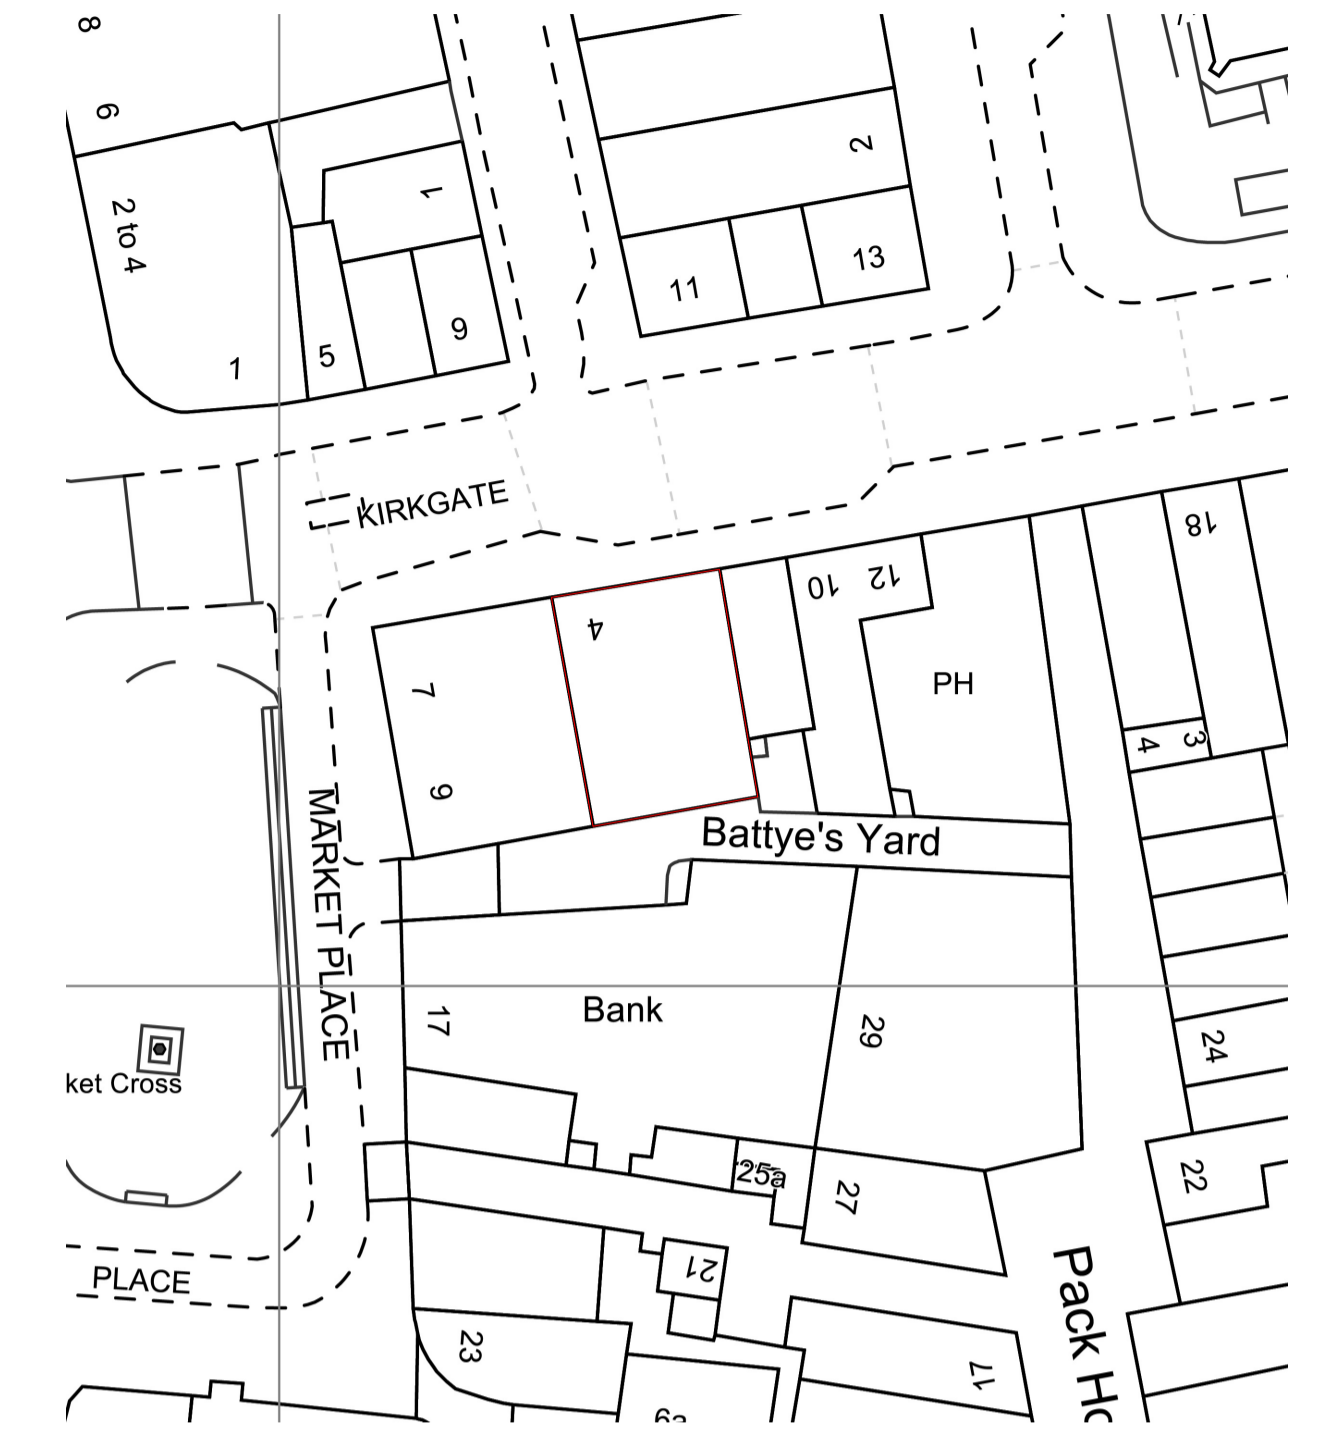

Block Plan

Scale 1:500

Rev:	Date:	Description:

Blaza 
Building Surveying - Architecture

13 ROPERGATE END, PONTEFRACT,
 WEST YORKSHIRE, WF8 1JU.
 TEL: (01977) 702036 FAX: (01977) 794214
 EMAIL: enquiries@blaza.co.uk




Address:
 4-6 Kirkgate
 Huddersfield
 HD1 1QH

Client: Ladbroskes Betting & Gaming Ltd

Title:
 Proposed Roof Repair Works

Drawn: TVB **Date:** March 2026 **Scale:** As noted @ A1

Drawing No: A/AJB/2981/26/01

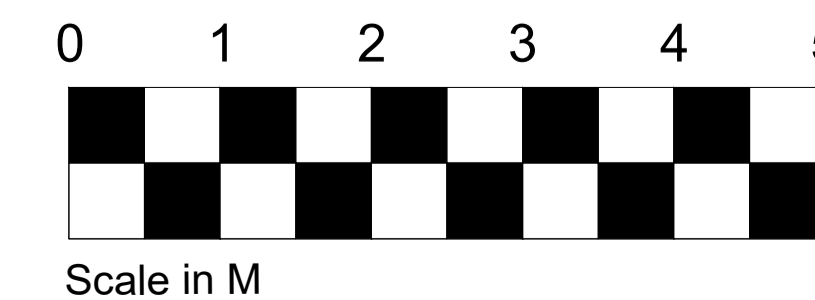

Scale in M