

**NOTES**

- It is the Contractor's responsibility to check all governing dimensions and verify all dimensions on site before commencing any work or making any shop drawings.
- This drawing is to be read in conjunction with schedules of work, specifications, bills of quantities and other relevant information. Any discrepancies are to be reported to Milaro Estates Limited.
- Work and materials are to be in accordance with the Building Regulations and to comply with relevant British Standards.
- This drawing is copyright of Milaro Estates Limited and should not be reproduced in whole or part without their written permission.

Drawing No.  
250106-P-A210

Revision  
C

**Revision Schedule**

Rev	Date	Description	By
A	250122	FIRST ISSUE	MC
B	250430	PLANNING ISSUE	MC
C	260327	ADDITION OF DORMER	MC


Project  
9 Palace Wood Farm  
Garage Extension

Drawn by  
MBC  
Checked by  
---


Project Status  
Planning

Drawing Title  
Proposed Principal Elevations


A1  
Scale  
1 : 100  
Date  
26-03-27

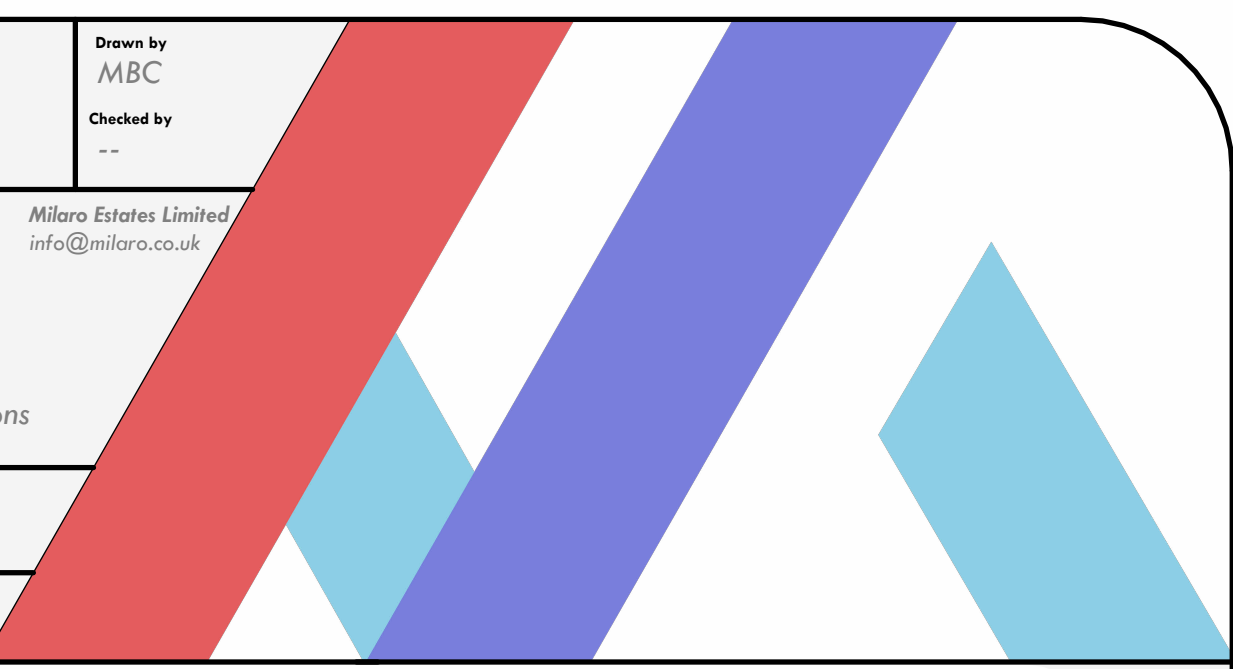


PROPOSED ELEVATION  
NORTH  
1:100

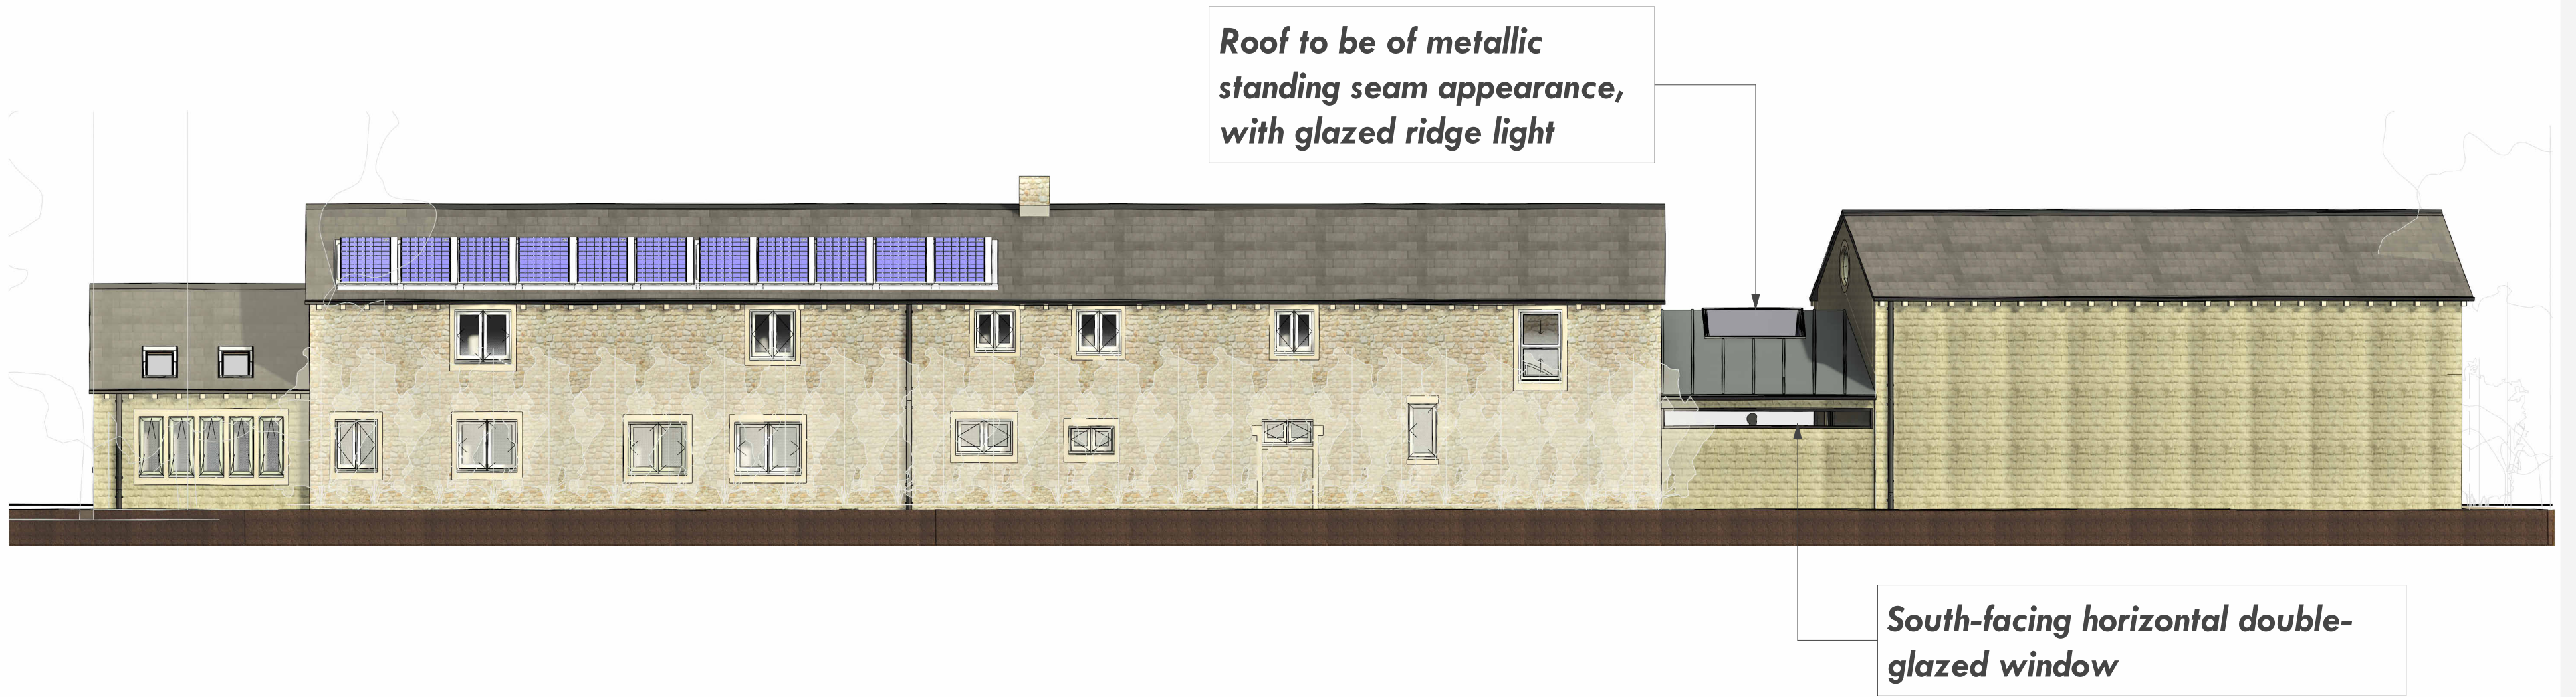

PROPOSED ELEVATION  
SOUTH  
1:100

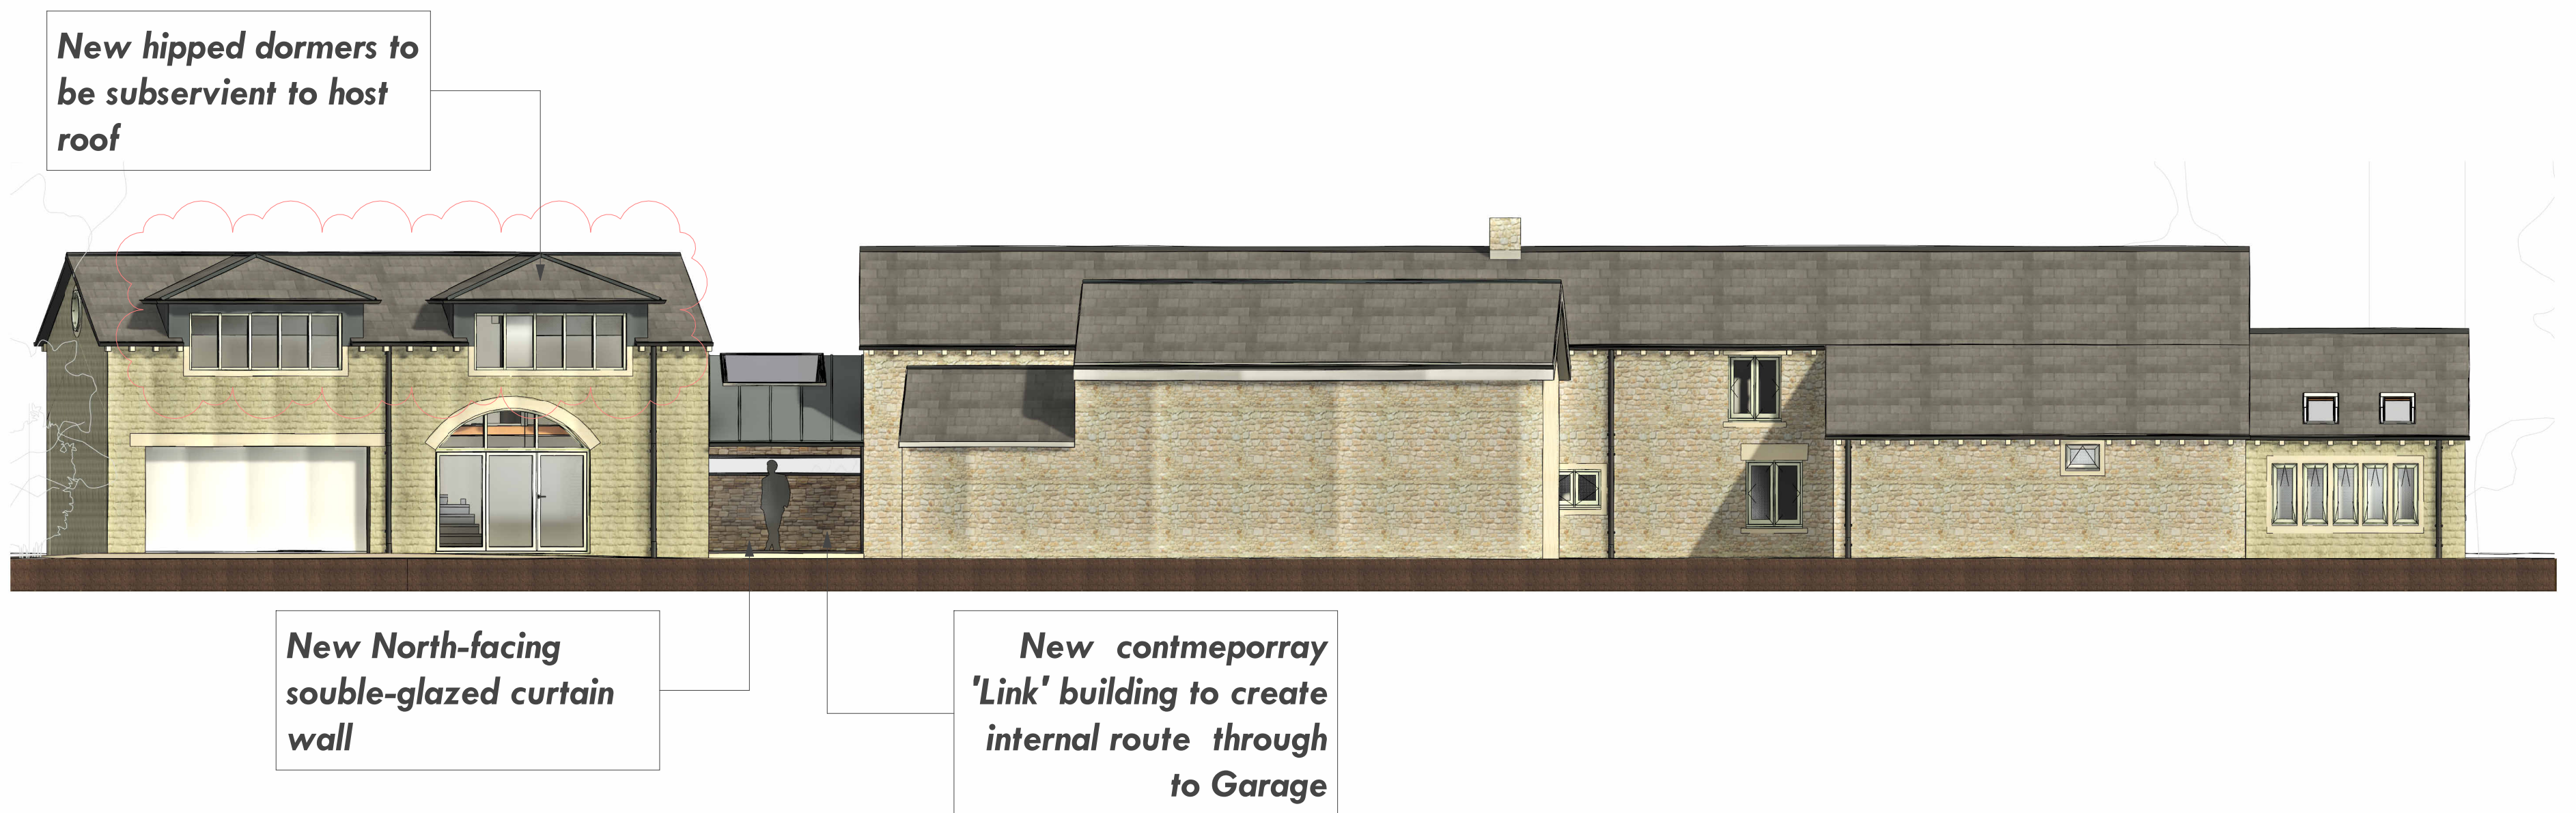

PROPOSED ELEVATION  
EAST  
1:100

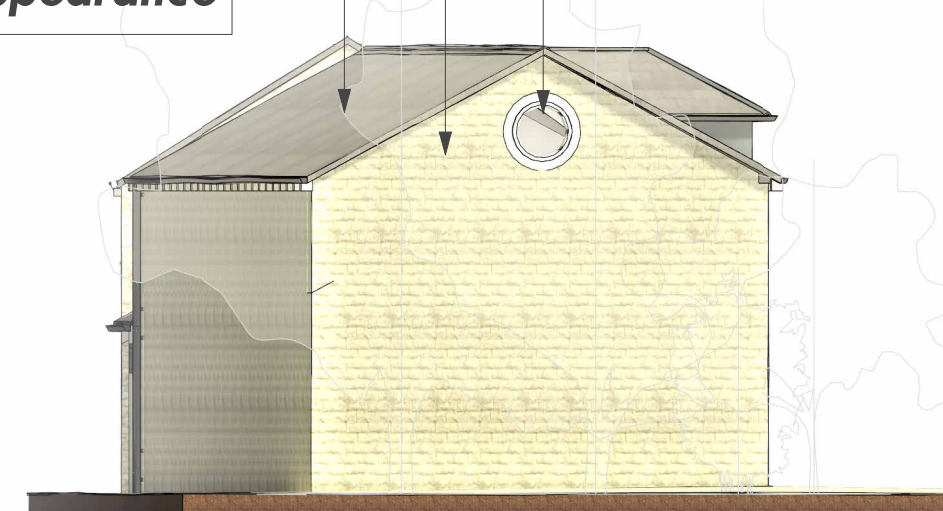

PROPOSED ELEVATION  
WEST  
1:100

- New stone to match existing appearance
- New roofing materials to match existing appearance
- Garage gable wall to receive circular double-glazed windows