




LOCATION PLAN

EXISTING


1:1250

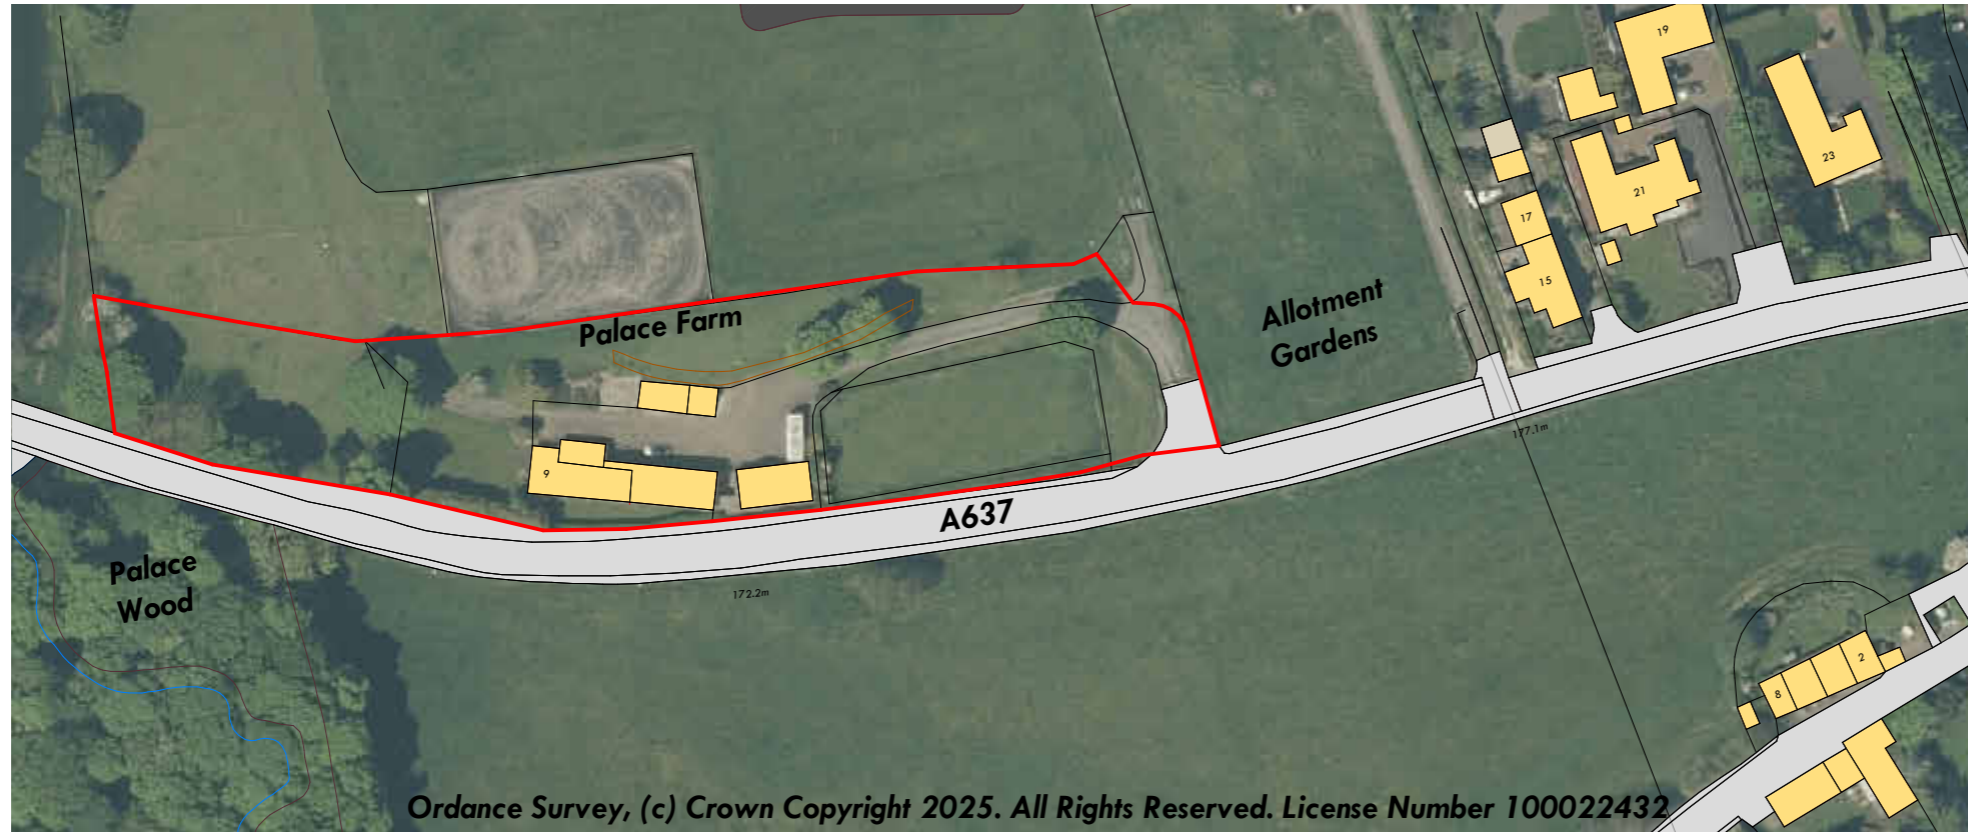

BLOCK PLAN

EXISTING

1:500

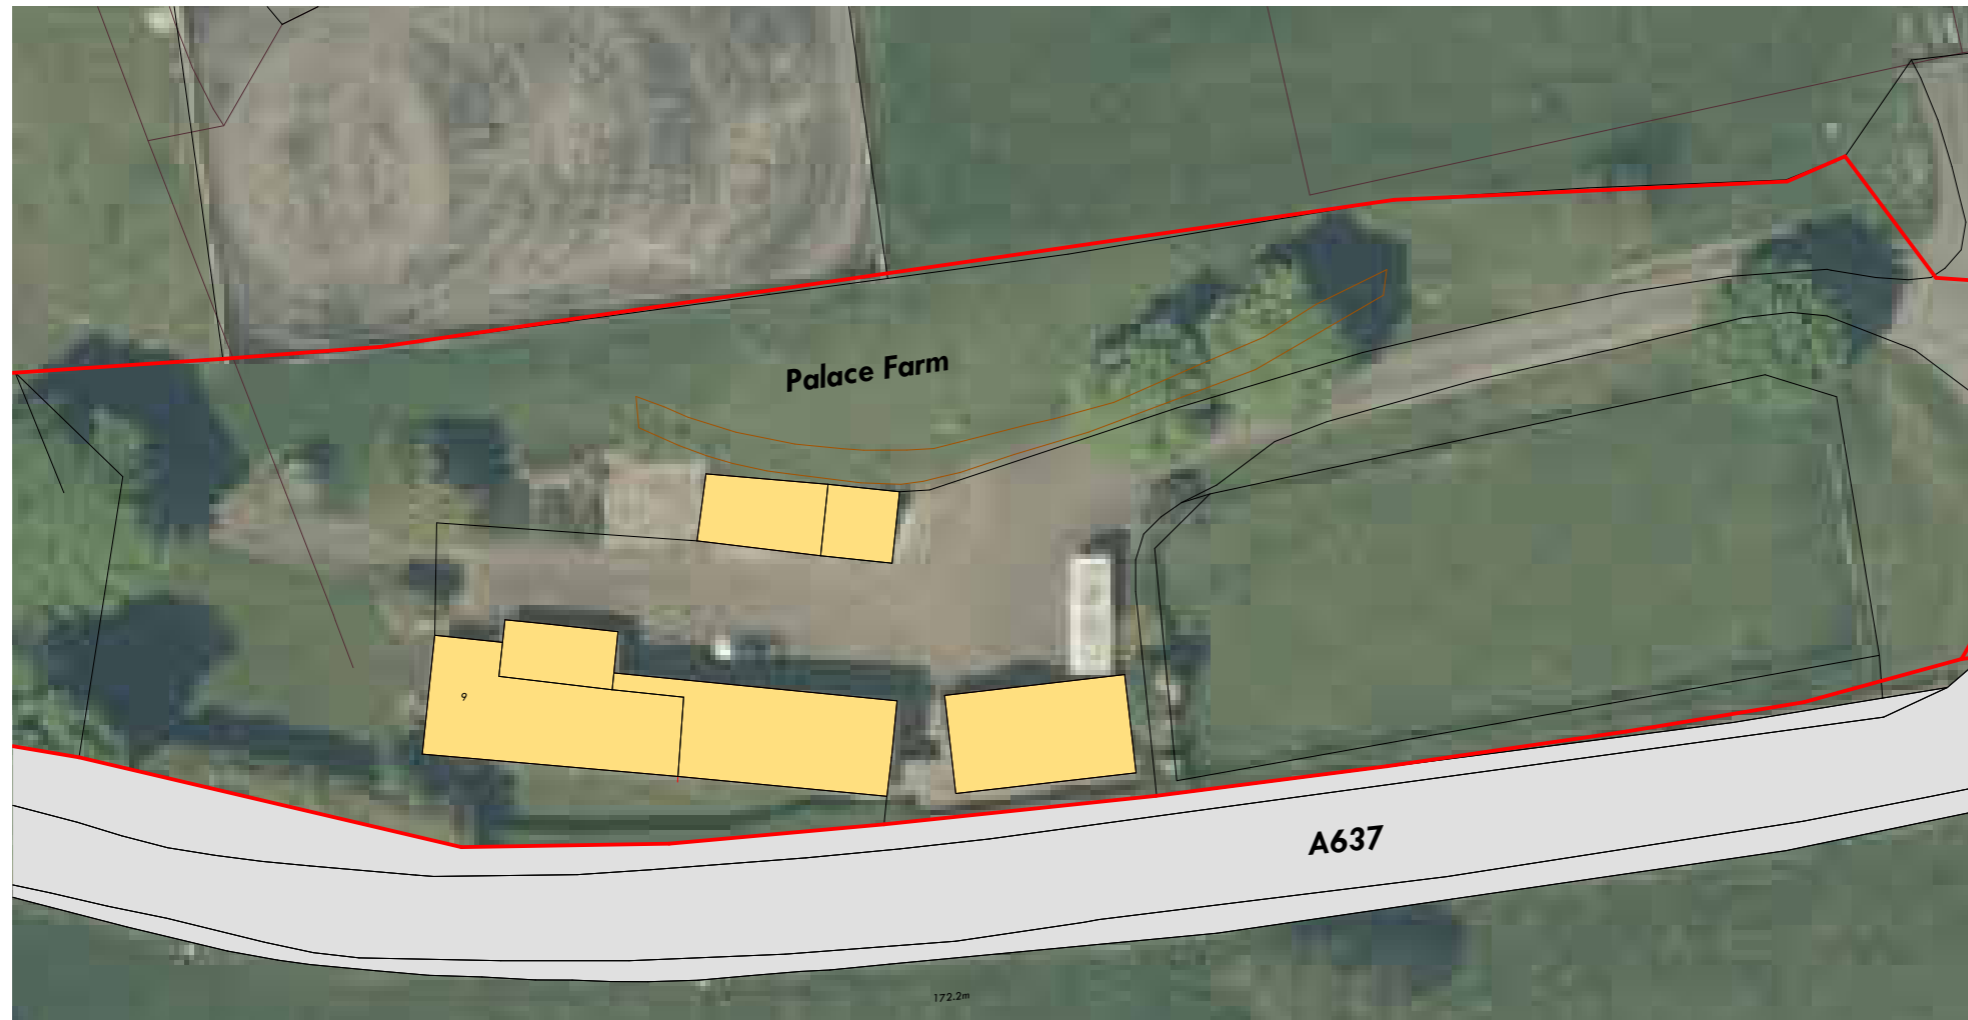

**NOTES**

- It is the Contractor's responsibility to check all governing dimensions and verify all dimensions on site before commencing any work or making any shop drawings.
- This drawing is to be read in conjunction with schedules of work, specifications, bills of quantities and other relevant information. Any discrepancies are to be reported to Milaro Estates Limited.
- Work and materials are to be in accordance with the Building Regulations and to comply with relevant British Standards.
- This drawing is copyright of Milaro Estates Limited and should not be reproduced in whole or part without their written permission.



**Revision Schedule**

Rev	Date	Description	By
A	250122	FIRST ISSUE	MC
B	250430	PLANNING ISSUE	MC
C	250516	BOUNDARY AMENDED	MC

**Project**  
9 Palace Wood Farm  
Garage Extension

**Project Status**  
Planning

**Drawing Title**  
Location and Block Plan

**A3** Date 25-01-06 Scale As indicated

Drawn by MBC Checked by #

Drawing No. 250106-P-A001 Revision C