


**PROPOSED  
ROOF  
1:100**

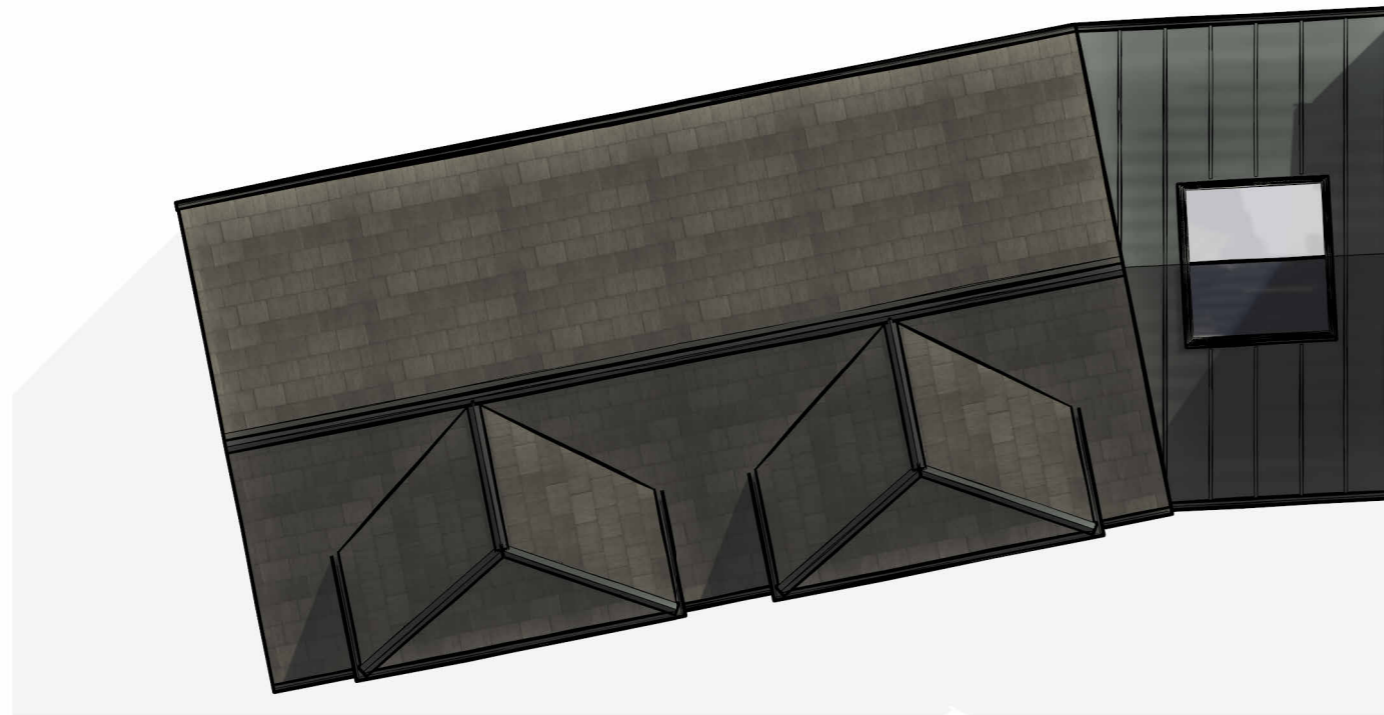

**NOTES**

- It is the Contractor's responsibility to check all governing dimensions and verify all dimensions on site before commencing any work or making any shop drawings.
- This drawing is to be read in conjunction with schedules of work, specifications, bills of quantities and other relevant information. Any discrepancies are to be reported to Milaro Estates Limited.
- Work and materials are to be in accordance with the Building Regulations and to comply with relevant British Standards.
- This drawing is copyright of Milaro Estates Limited and should not be reproduced in whole or part without their written permission.



**Revision Schedule**

Rev	Date	Description	By
B	250430	PLANNING ISSUE	MC

**Project**  
9 Palace Wood Farm  
Garage Extension

**Project Status**  
Planning

**Drawing Title**  
Proposed Roof GA

<b>A3</b>	Date 26-03-27	Scale 1 : 100
-----------	------------------	------------------

Drawn by MBC	Checked by #
-----------------	-----------------

Drawing No. <b>250106-P-A190</b>	Revision <b>B</b>
-------------------------------------	----------------------