

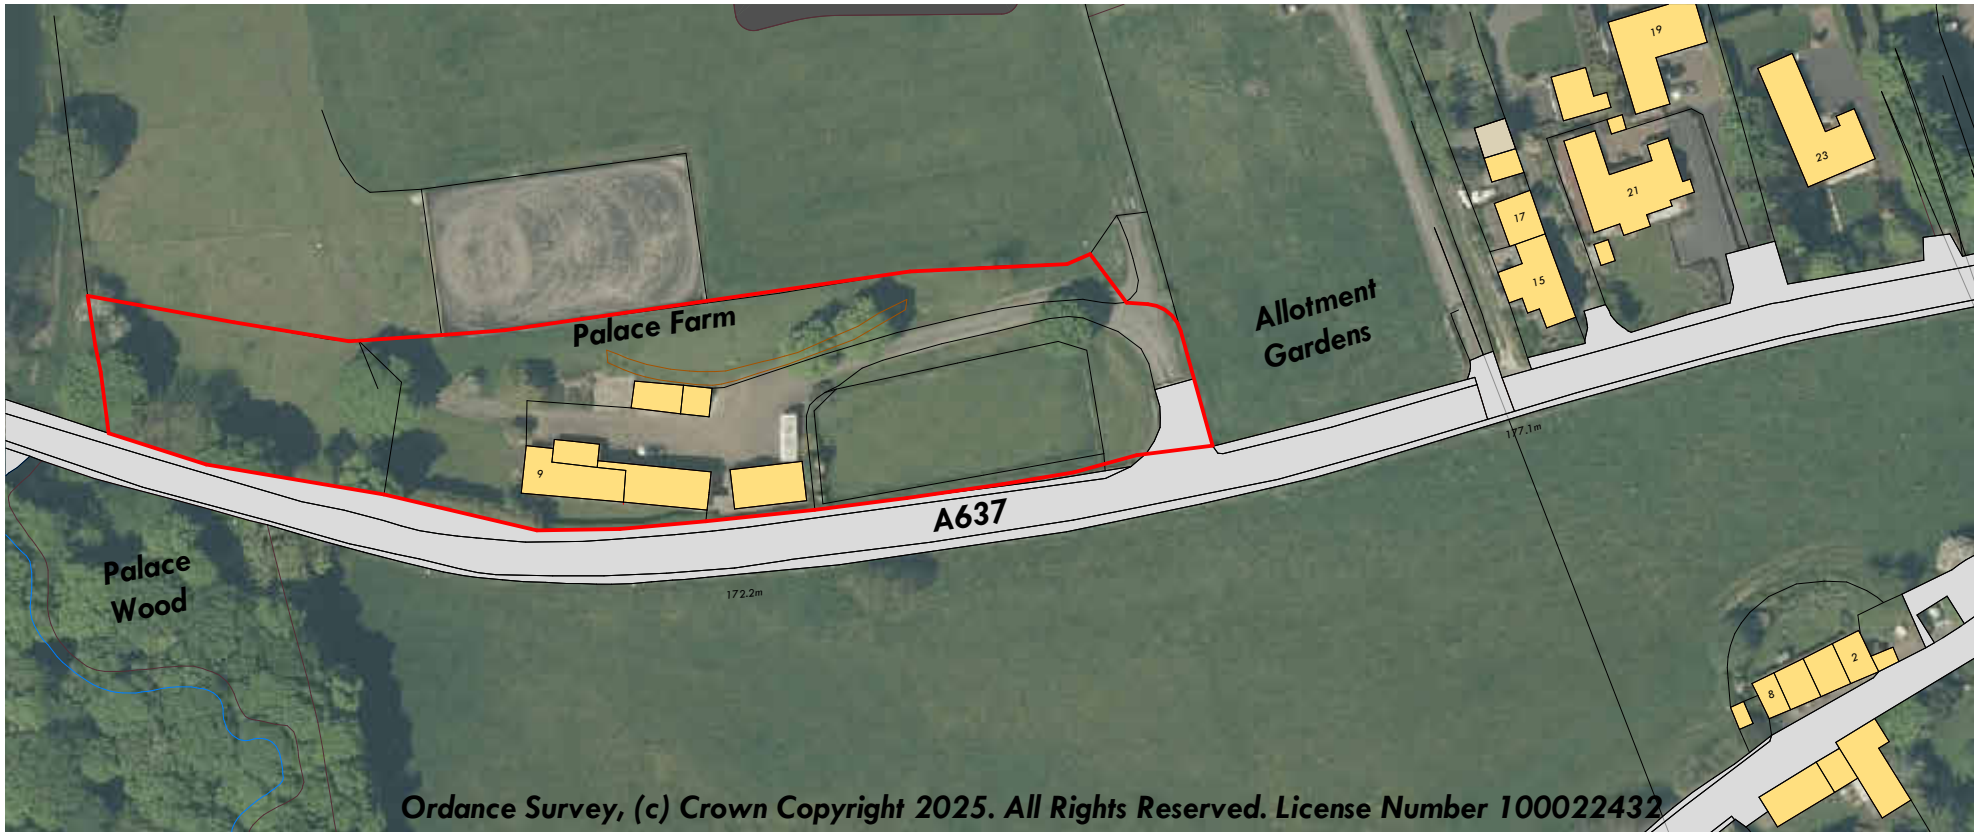


LOCATION PLAN
EXISTING
1:1250

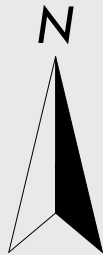

BLOCK PLAN
EXISTING
1:500

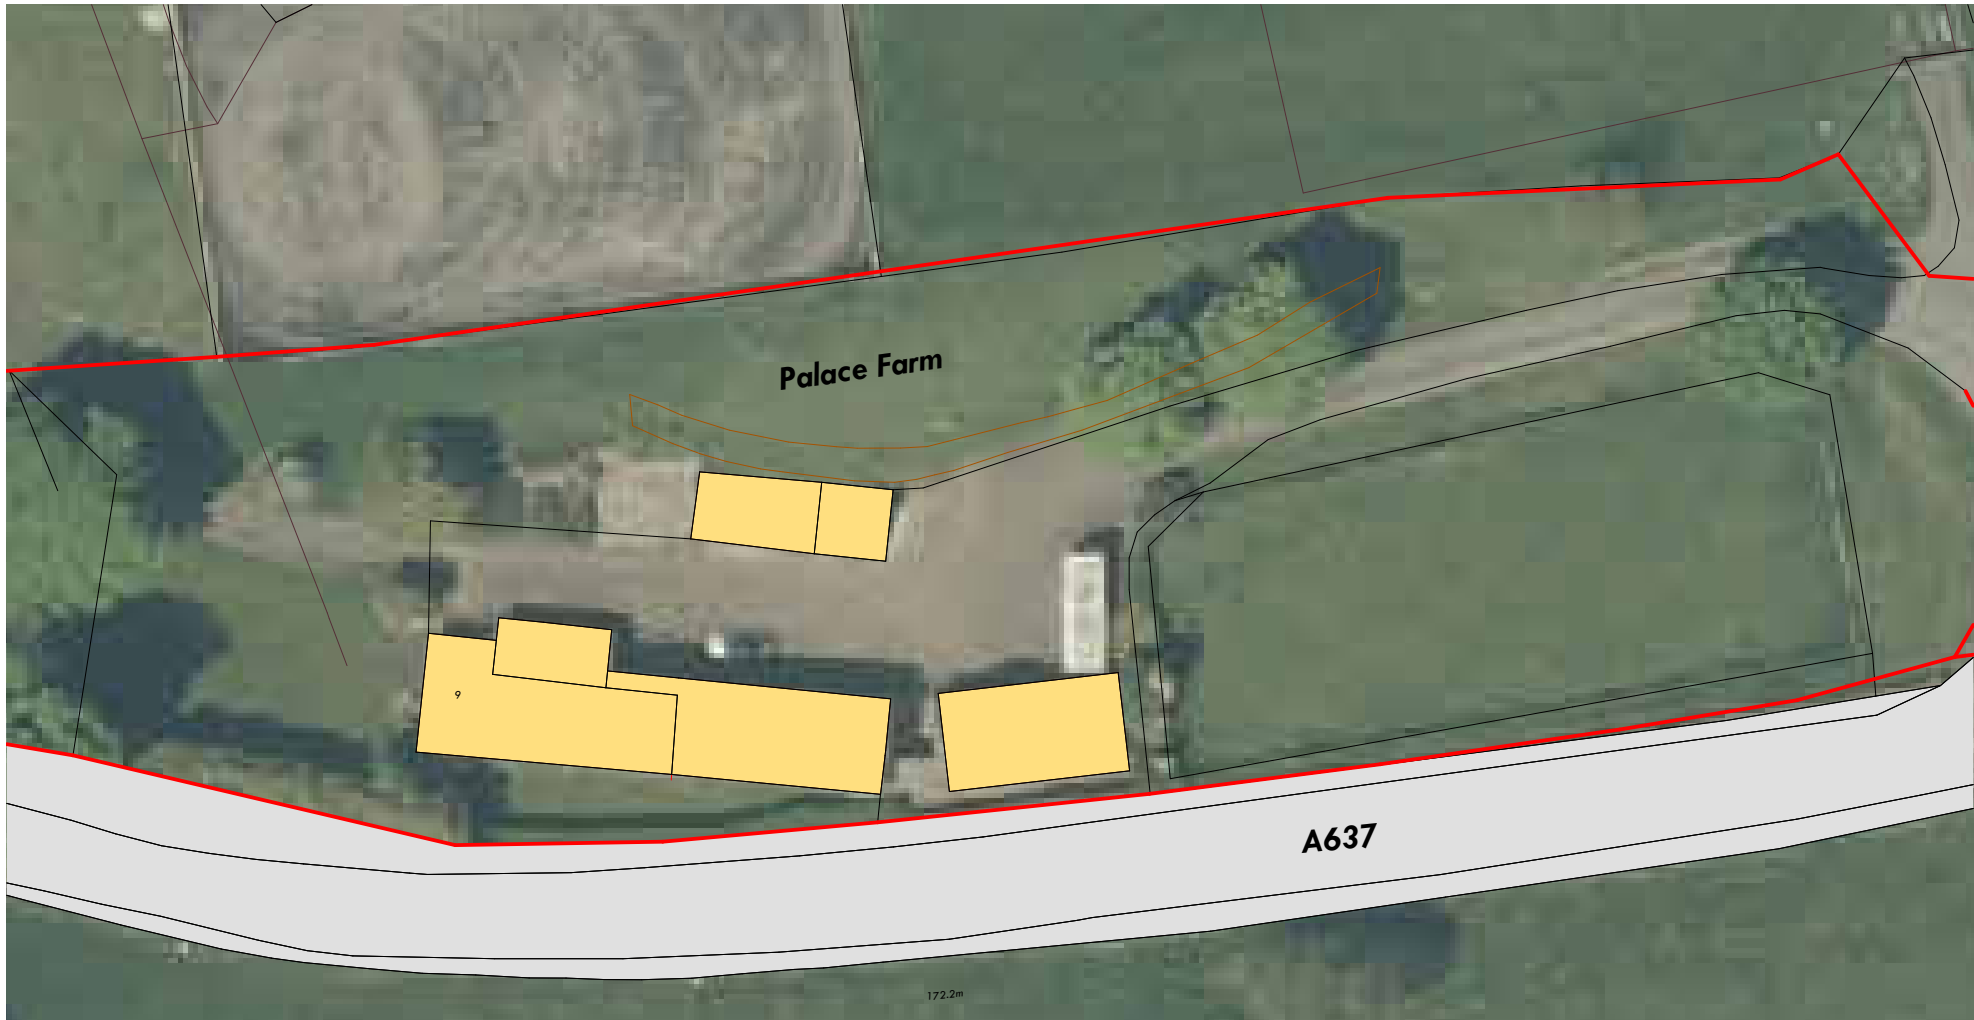

NOTES

- It is the Contractor's responsibility to check all governing dimensions and verify all dimensions on site before commencing any work or making any shop drawings.
- This drawing is to be read in conjunction with schedules of work, specifications, bills of quantities and other relevant information. Any discrepancies are to be reported to Milaro Estates Limited.
- Work and materials are to be in accordance with the Building Regulations and to comply with relevant British Standards.
- This drawing is copyright of Milaro Estates Limited and should not be reproduced in whole or part without their written permission.



Revision Schedule

Rev	Date	Description	By
A	250122	FIRST ISSUE	MC
B	250430	PLANNING ISSUE	MC
C	250516	BOUNDARY AMENDED	MC

Project

9 Palace Wood Farm
Garage Extension

Project Status

Planning

Drawing Title

Location and Block Plan

A3	Date	Scale
	25-01-06	As indicated
Drawn by MBC		Checked by #

Drawing No.	Revision
250106-P-A001	C