

NOTES

- It is the Contractor's responsibility to check all governing dimensions and verify all dimensions on site before commencing any work or making any shop drawings.
- This drawing is to be read in conjunction with schedules of work, specifications, bills of quantities and other relevant information. Any discrepancies are to be reported to Milaro Estates Limited.
- Work and materials are to be in accordance with the Building Regulations and to comply with relevant British Standards.
- This drawing is copyright of Milaro Estates Limited and should not be reproduced in whole or part without their written permission.

Drawing No.
250106-P-A010

Revision
B

Revision Schedule

Rev	Date	Description	By
A	250122	FIRST ISSUE	MC
B	250430	PLANNING ISSUE	MC

Project
9 Palace Wood Farm
Garage Extension

Drawn by
MBC
Checked by
#

Project Status

Planning

Milaro Estates Limited
info@milaro.co.uk



Drawing Title
Existing Plans

A1


Scale
1 : 100

Date
25-01-06

EXISTING PLAN
GROUND FLOOR
1:100

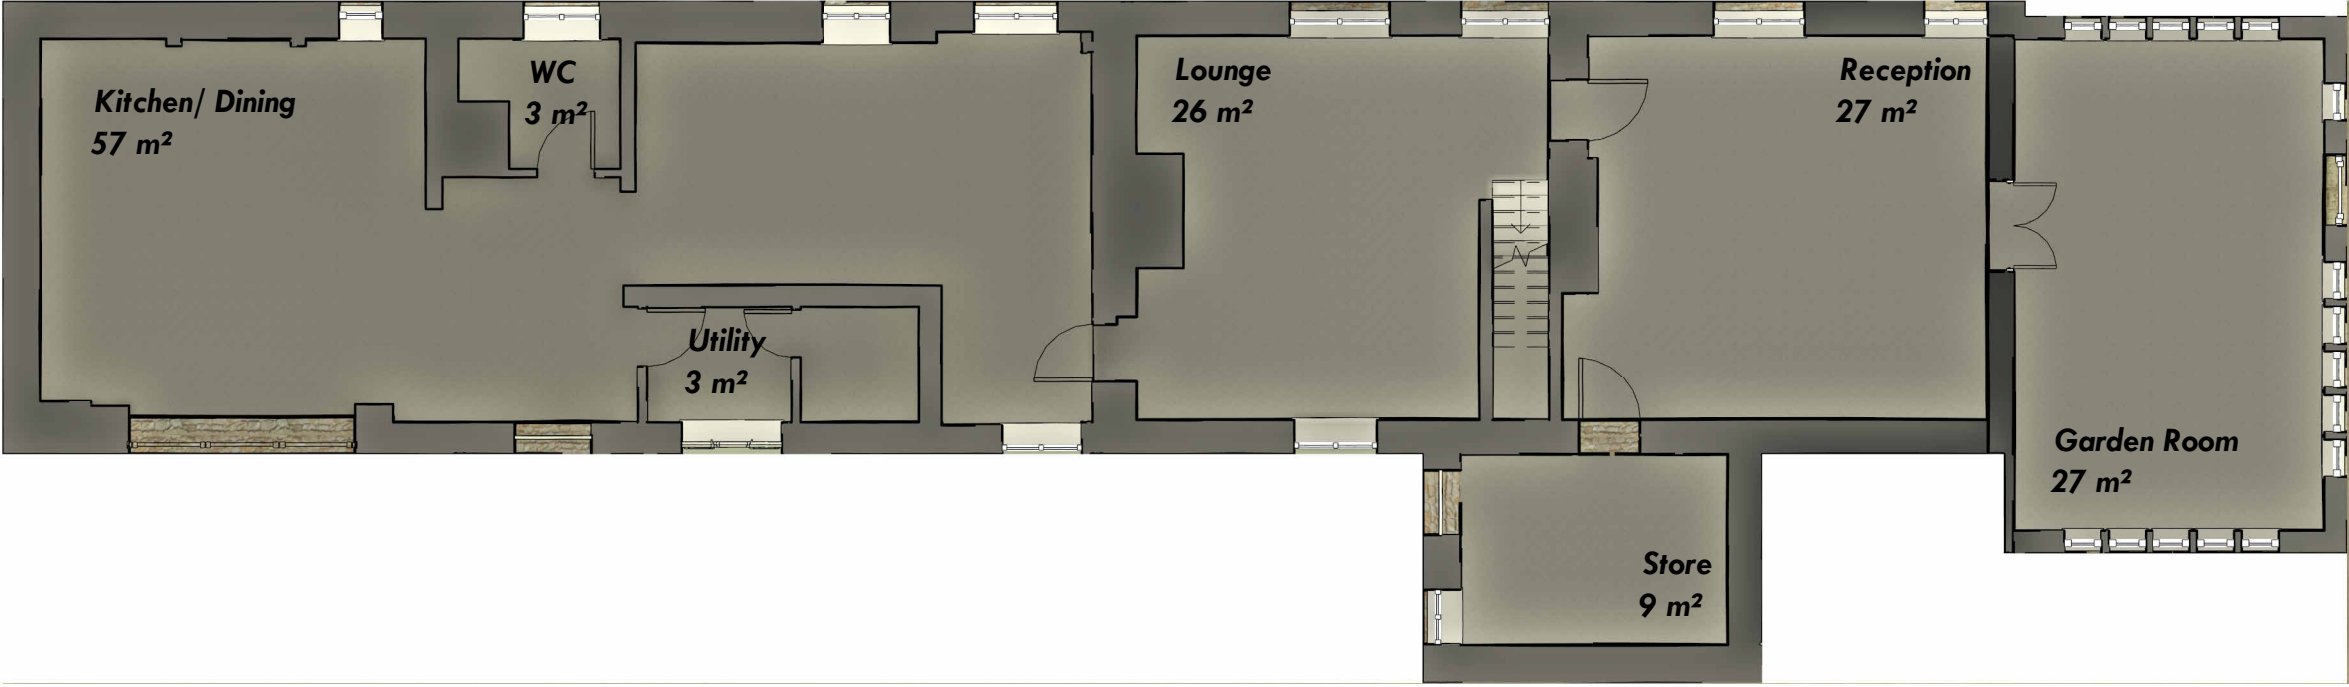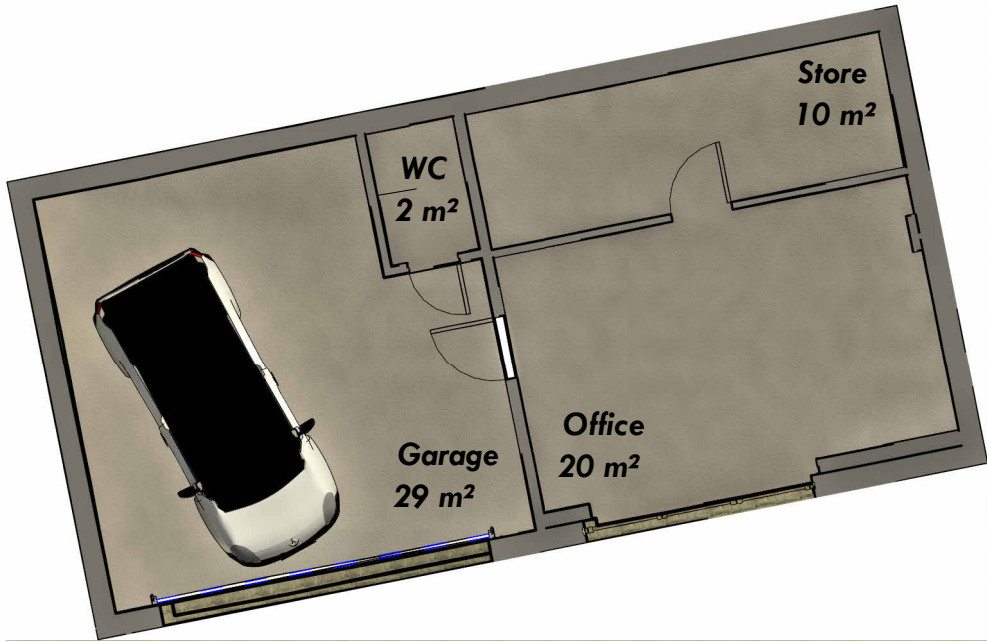

EXISTING PLAN
FIRST FLOOR
1:100

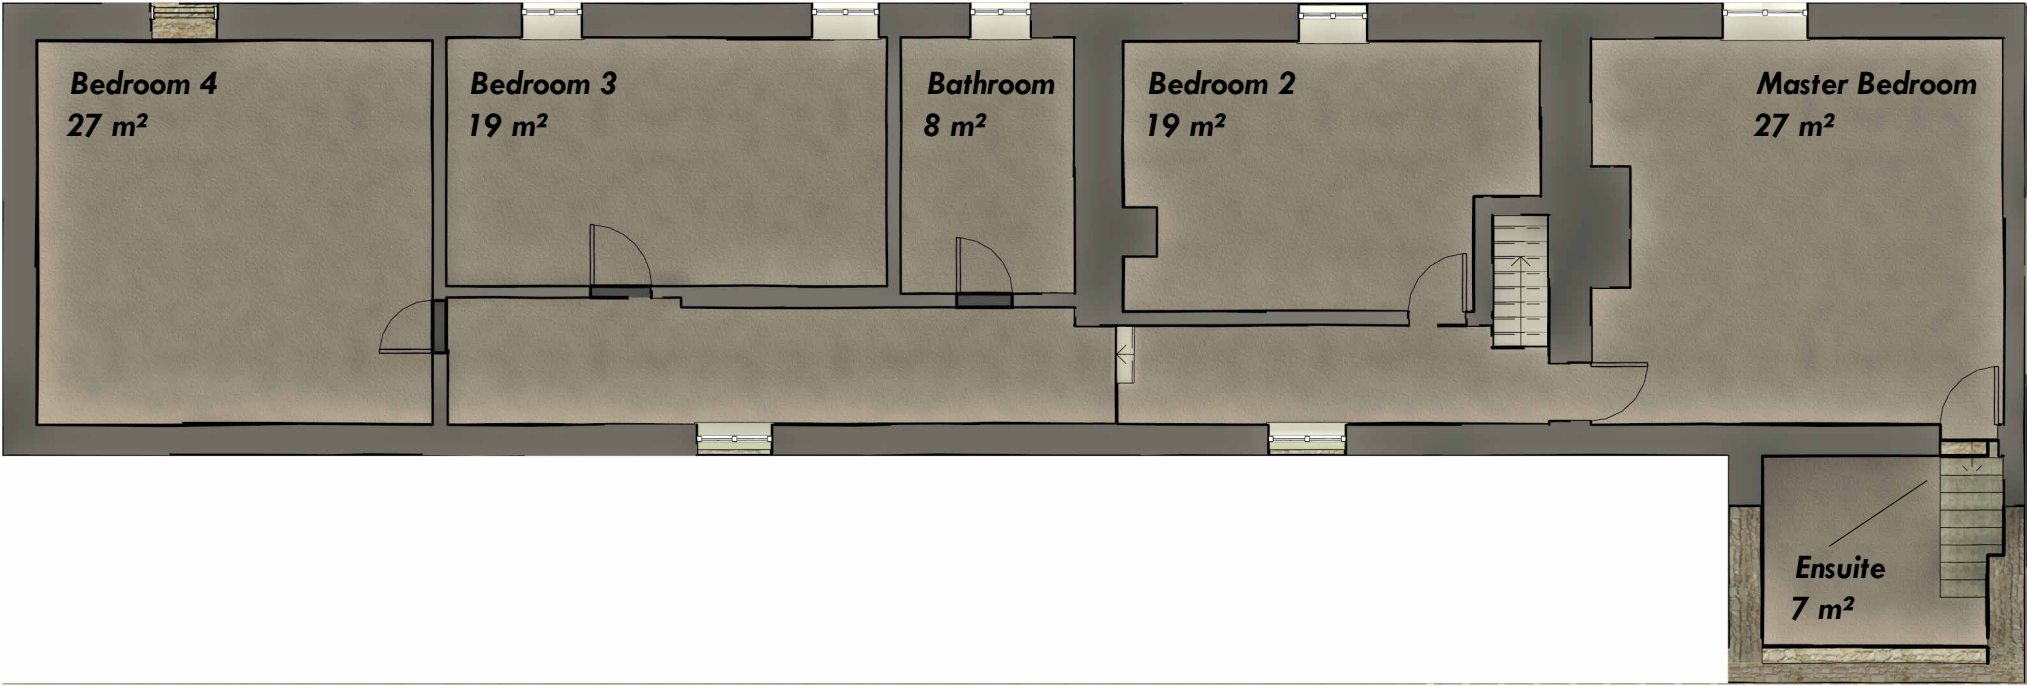

EXISTING PLAN
ROOF
1:100

