

NOTES

- It is the Contractor's responsibility to check all governing dimensions and verify all dimensions on site before commencing any work or making any shop drawings.
- This drawing is to be read in conjunction with schedules of work, specifications, bills of quantities and other relevant information. Any discrepancies are to be reported to Milaro Estates Limited.
- Work and materials are to be in accordance with the Building Regulations and to comply with relevant British Standards.
- This drawing is copyright of Milaro Estates Limited and should not be reproduced in whole or part without their written permission.

Drawing No.
250106-P-A200

Revision
B

Revision Schedule

Rev	Date	Description	By
A	250122	FIRST ISSUE	MC
B	250430	PLANNING ISSUE	MC

Project
9 Palace Wood Farm
Garage Extension

Drawn by
MBC
Checked by
#

Project Status
Planning

Milaro Estates Limited
info@milaro.co.uk


Drawing Title
Existing Elevations

A1


Scale
1 : 100

Date
25-01-06

EXISTING ELEVATION
NORTH
1:100

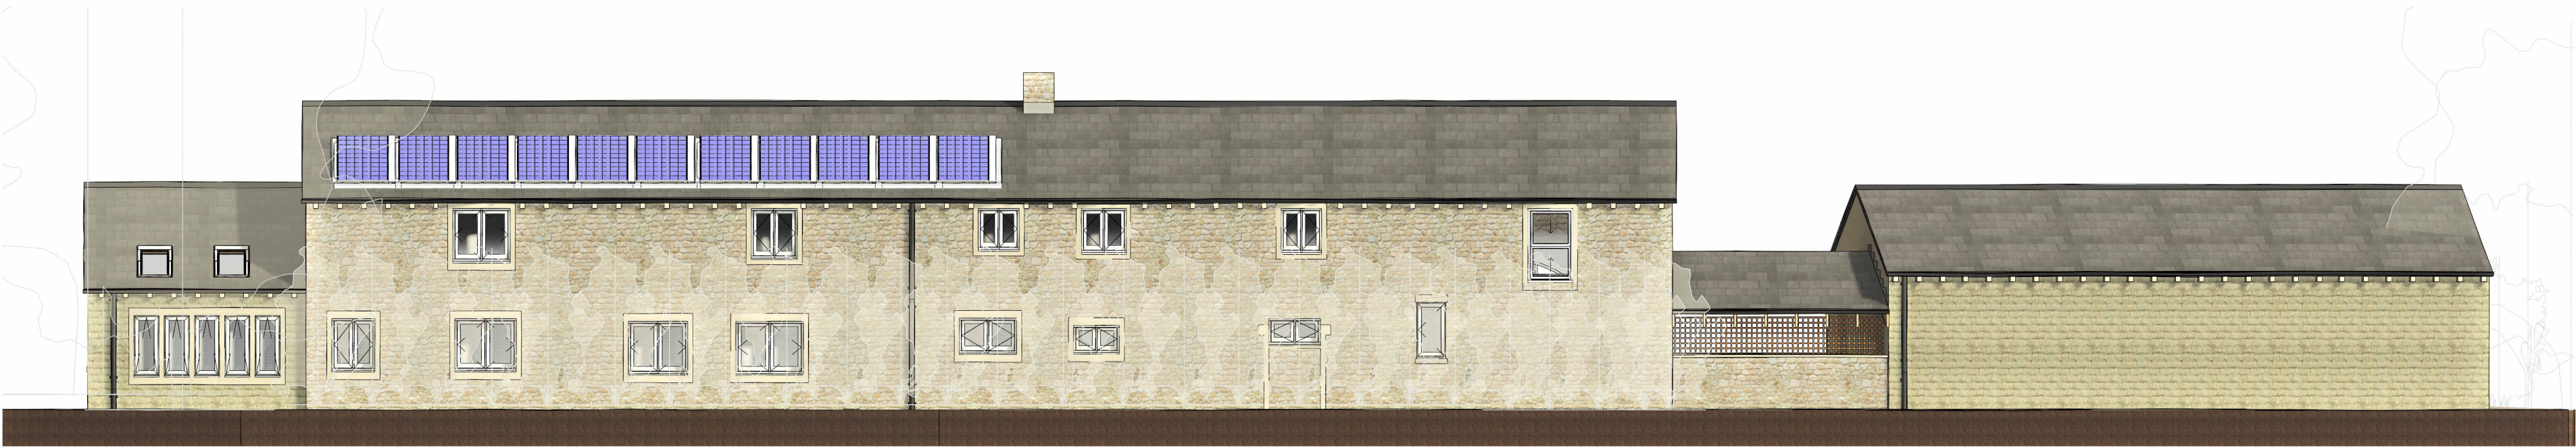

EXISTING ELEVATION
SOUTH
1:100

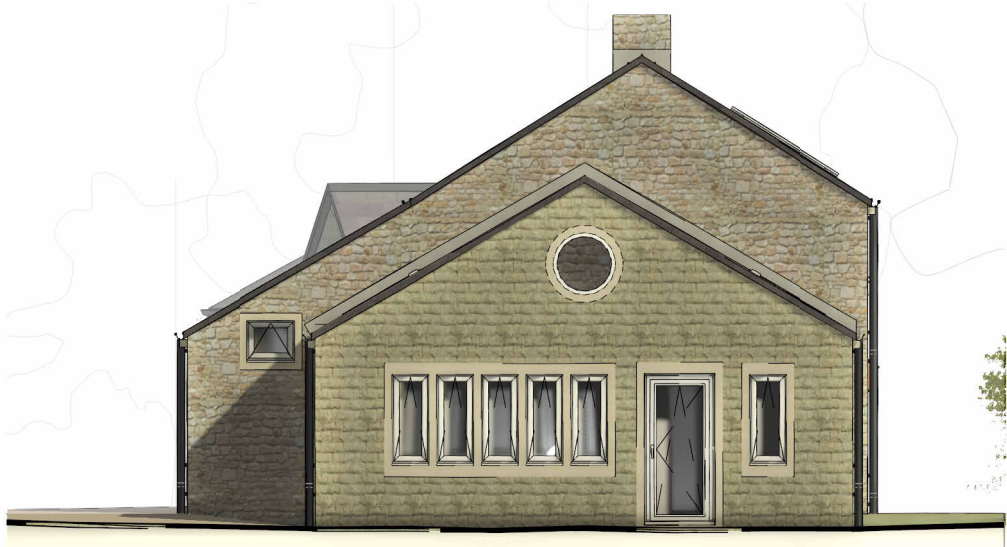

EXISTING ELEVATION
EAST
1:100



EXISTING ELEVATION
WEST
1:100