


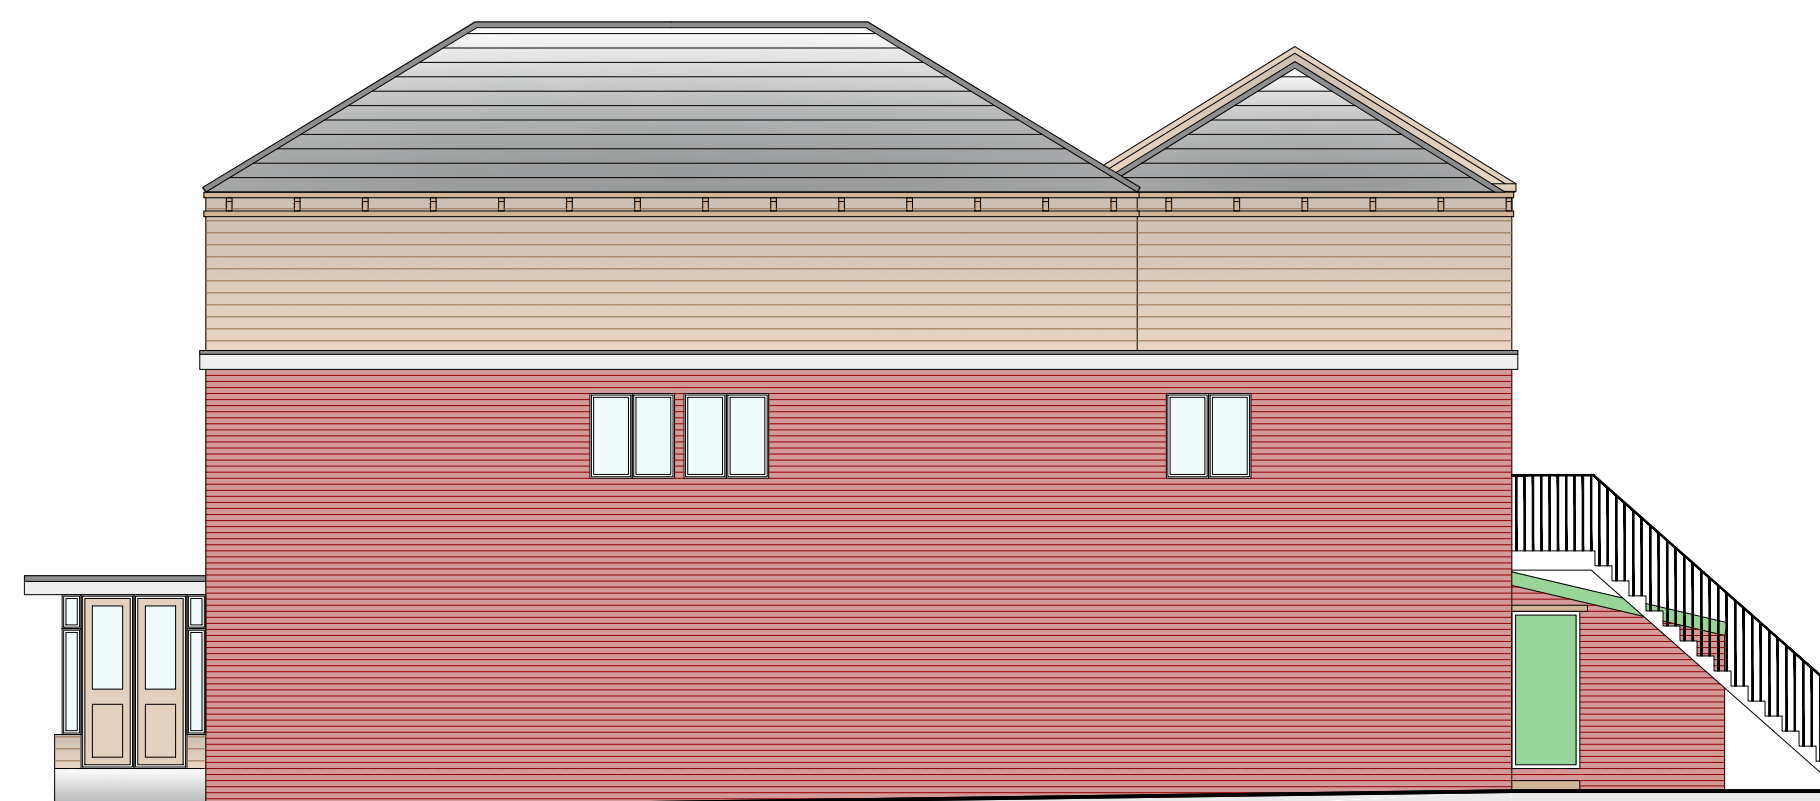


SOUTH ELEVATION
1:100

EAST ELEVATION
1:100



NORTH ELEVATION
1:100

WEST ELEVATION
1:100

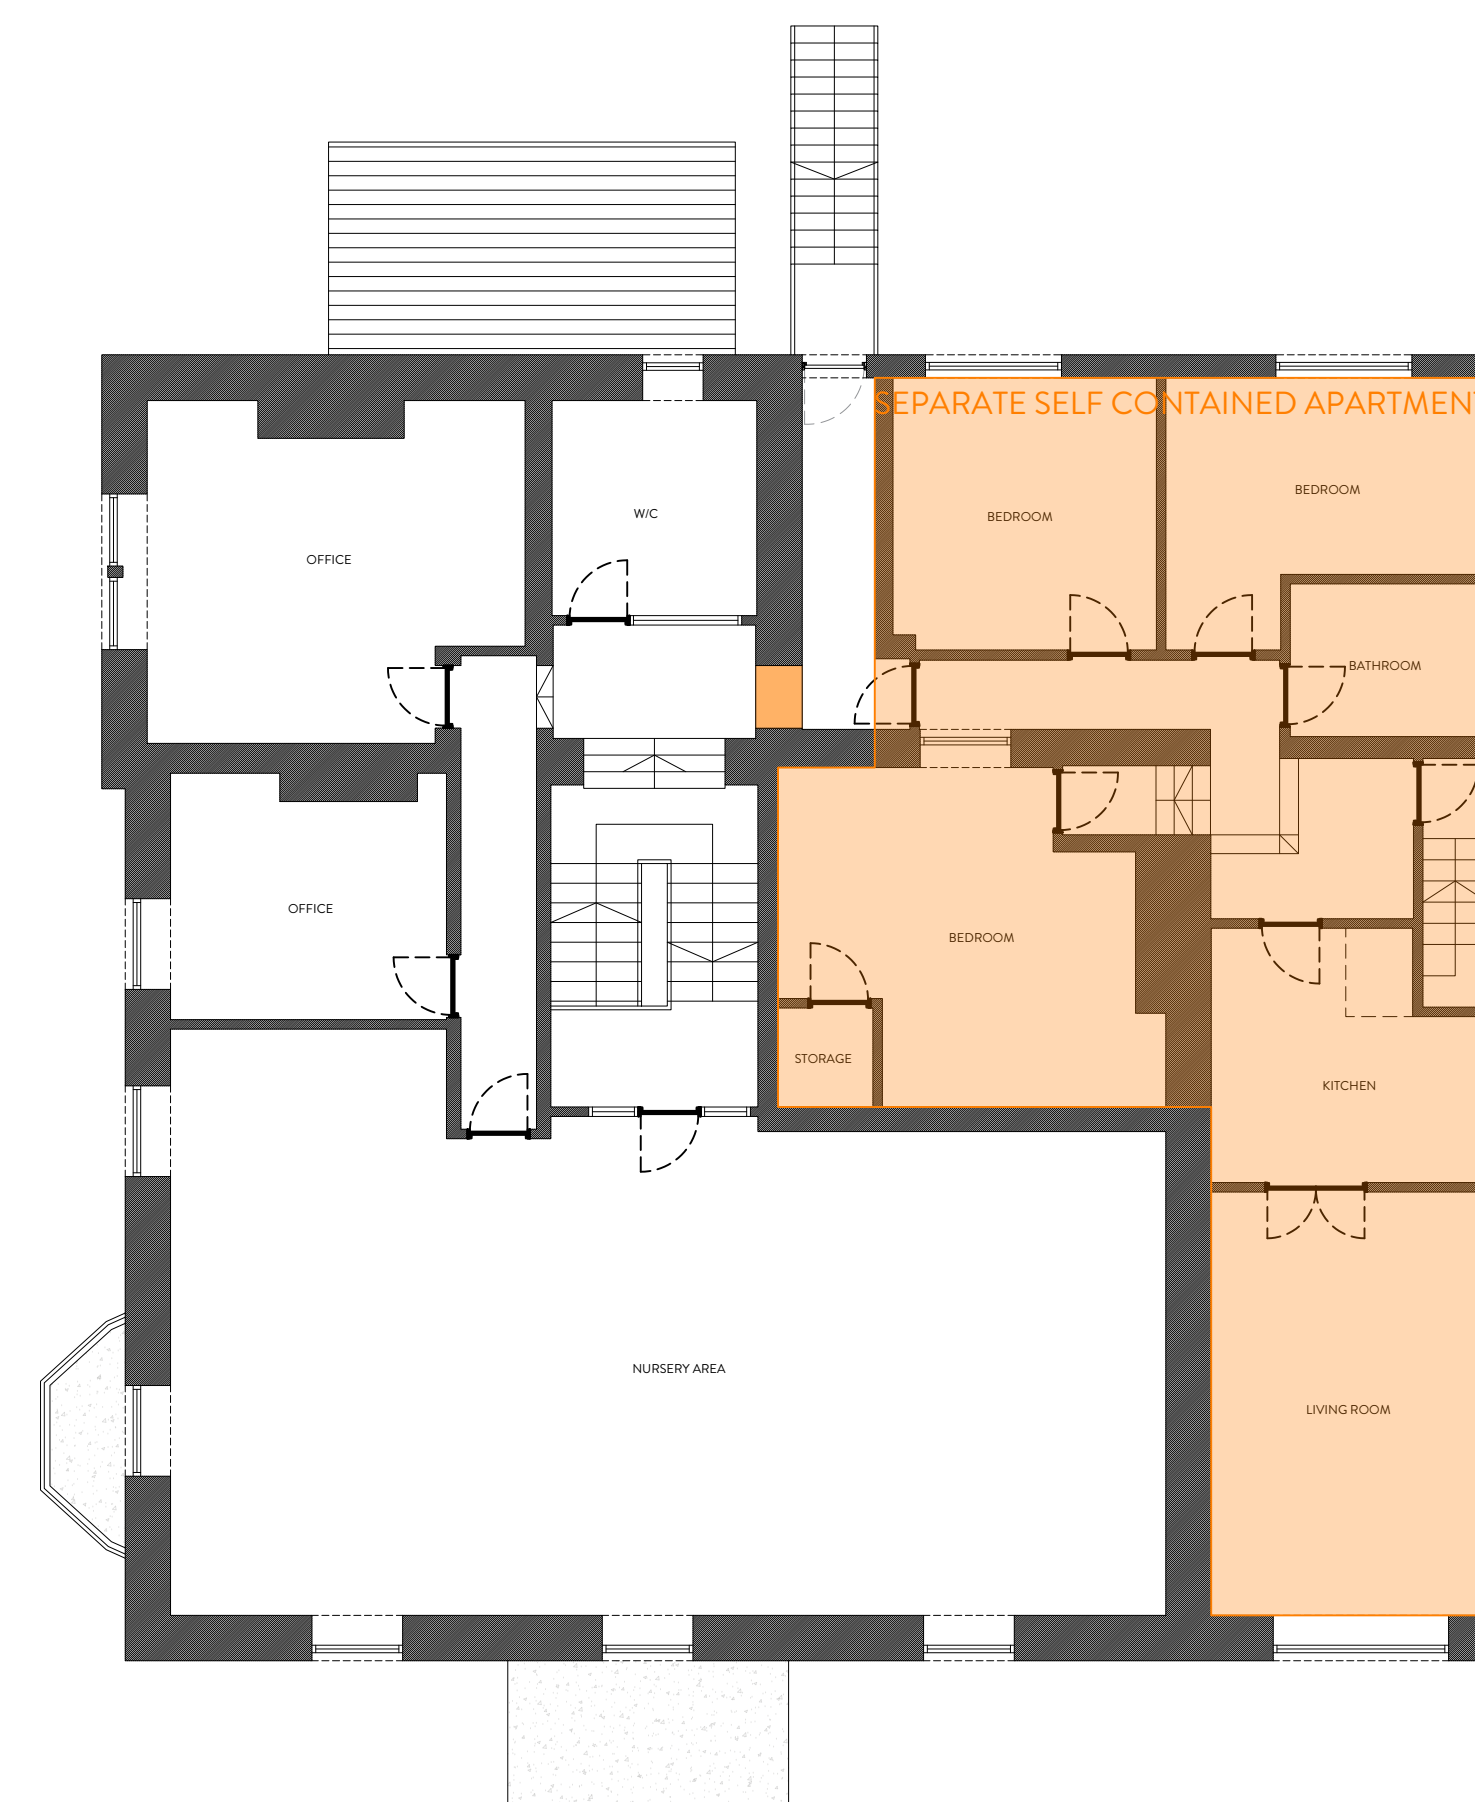

GROUND FLOOR PLAN
1:100

FIRST FLOOR PLAN
1:100

2021

NORTHERN
DESIGN AWARDS

FINALIST

2022

Best of Houzz
Service

BUILD

2021
Home Builder
Awards

BUILD

Architecture
Awards

2019

REVISION	DESCRIPTION	DATE	NOTES
A	ALTERATIONS TO PLANNERS COMMENTS	26/05/26	
B	ALTERATIONS TO PLANNERS COMMENTS	29/05/26	
-	-	-	
-	-	-	
-	-		